



FIRST FLOOR PLAN

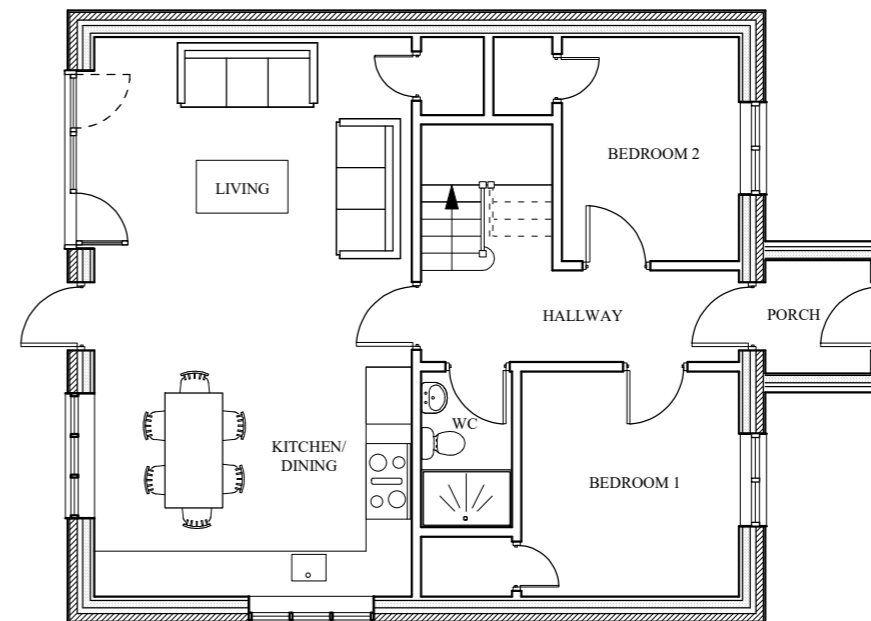

GROUND FLOOR PLAN

 

Scale in Metres

Rev:	Date:	Revision:
Bennetts		
(East Anglia) LLP		
Chartered Surveyors Architect		
20 Theatre Street, Woodbridge IP12 4NE Telephone: (01394) 386570 www.bennettsco.uk		
Project: NEW DWELLING, 8 MACKENZIE PLACE, COCKFIELD		
Dwg Title: PROPOSED PLANS		
Date: Dec 2023	Scale: 1:100@A3	Dwg No: NMA-02 Rev: