





NORTH EAST ELEVATION

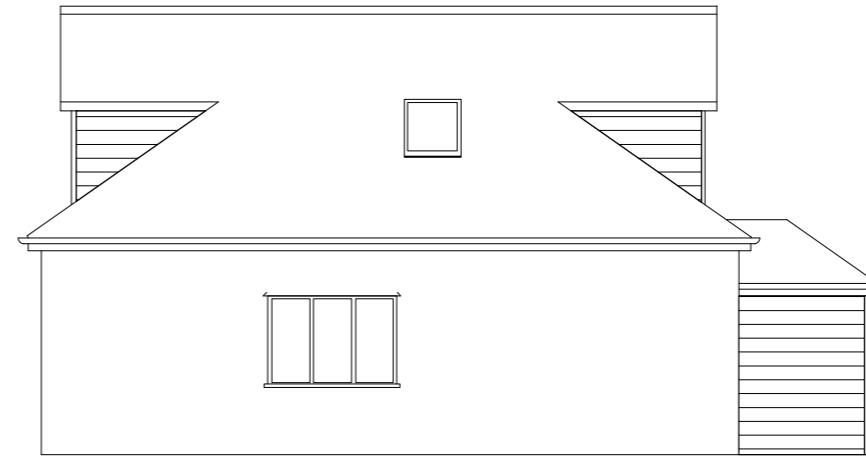


NORTH WEST ELEVATION

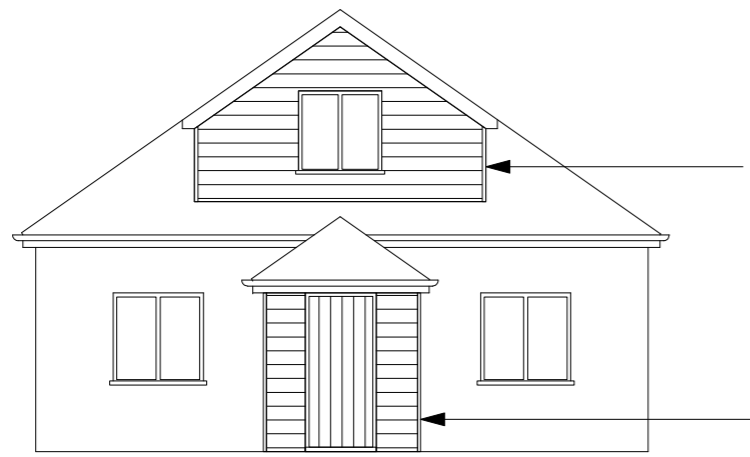


SOUTH WEST ELEVATION

Cream Weather Boarding
To Dormer

Cream Weather Boarding
To Porch

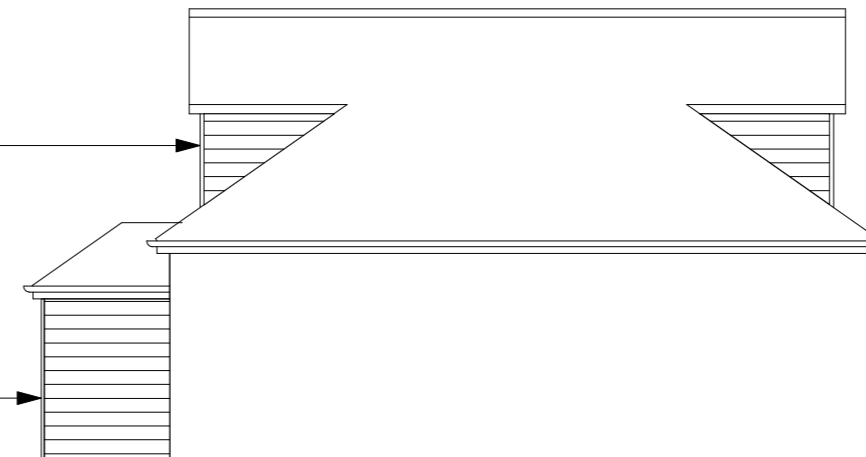

SOUTH EAST ELEVATION

 

Scale in Metres

Rev:	Date:	Revision:
Bennetts (East Anglia) LLP		
Chartered Surveyors Architect 20 Theatre Street, Woodbridge IP12 4NE Telephone: (01394) 386570 www.bennettscs.co.uk		
Project: NEW DWELLING, 8 MACKENZIE PLACE, COCKFIELD		
Dwg Title: PROPOSED ELEVATIONS		
Date: Dec 2023	Scale: 1:100@A3	Dwg No: Rev: NMA-03