




Ground Floor Plan
Scale 1:100

 


Location Plan
Scale 1:1250

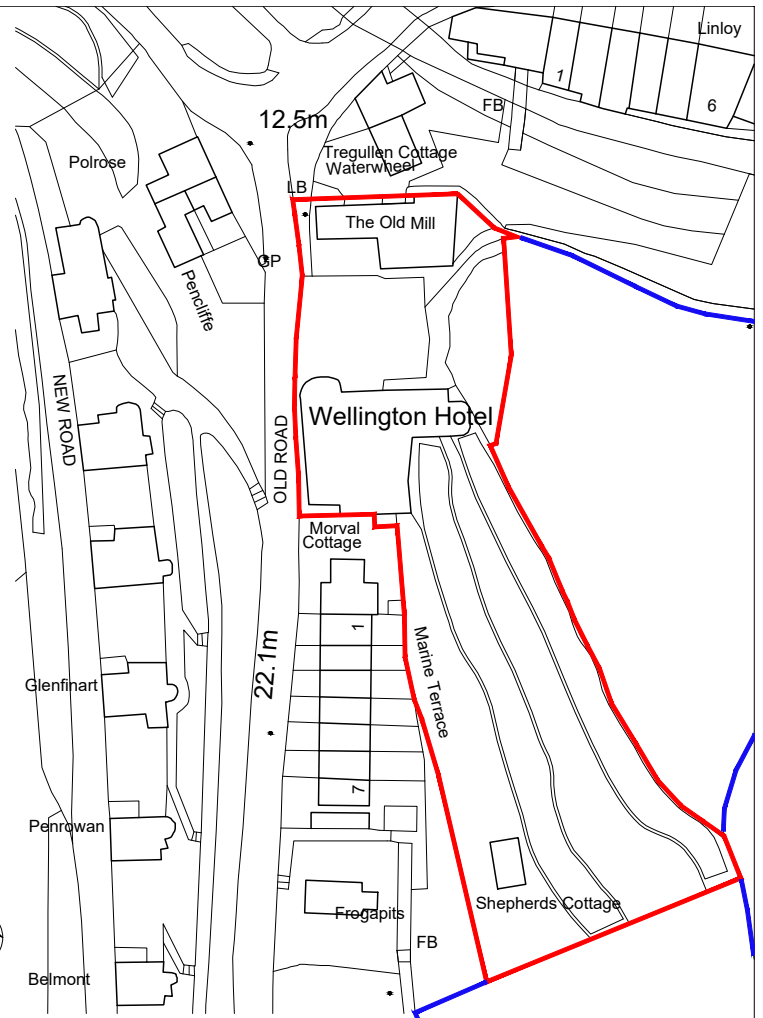

(c) Crown Copyright and Database Rights 2023 OS 100060020

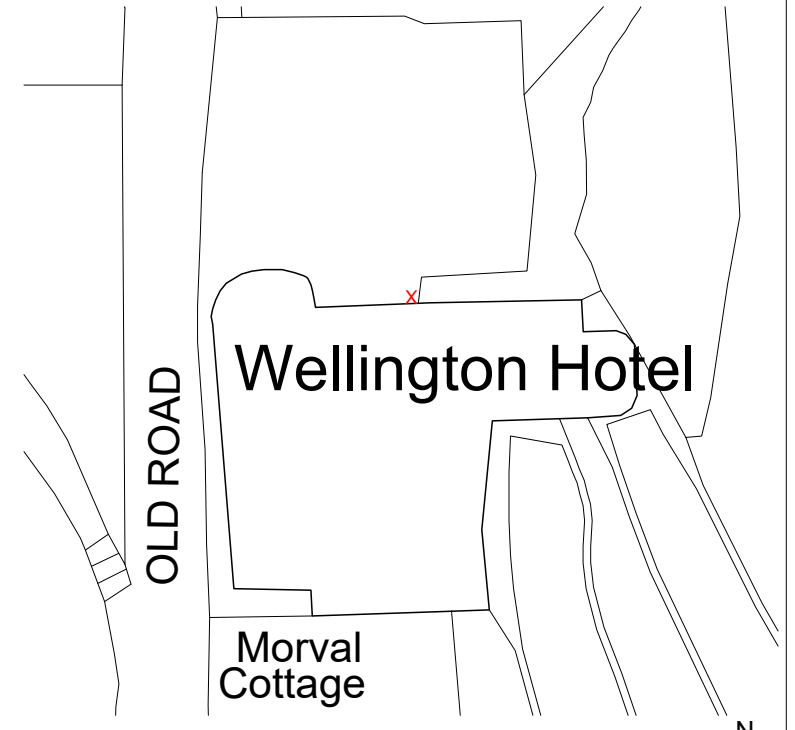

Block Plan (existing & proposed)
Scale 1:500

 

PAD @ The Wellington
The Harbour
Boscastle PL35 0AQ
St. Austell Brewery

PLANS
As Existing

Scale: As Shown@A3
1833-10-001

Drawn: DRL
Date: Dec 23

ALL DIMENSIONS TO BE CHECKED ON SITE & ANY DISCREPANCIES TO BE NOTIFIED PRIOR TO COMMENCEMENT OF WORK.



Darren Law
Architecture

81 Steed Close Paignton TQ4 7SP
01803 844961 info@dl-arch.co.uk