


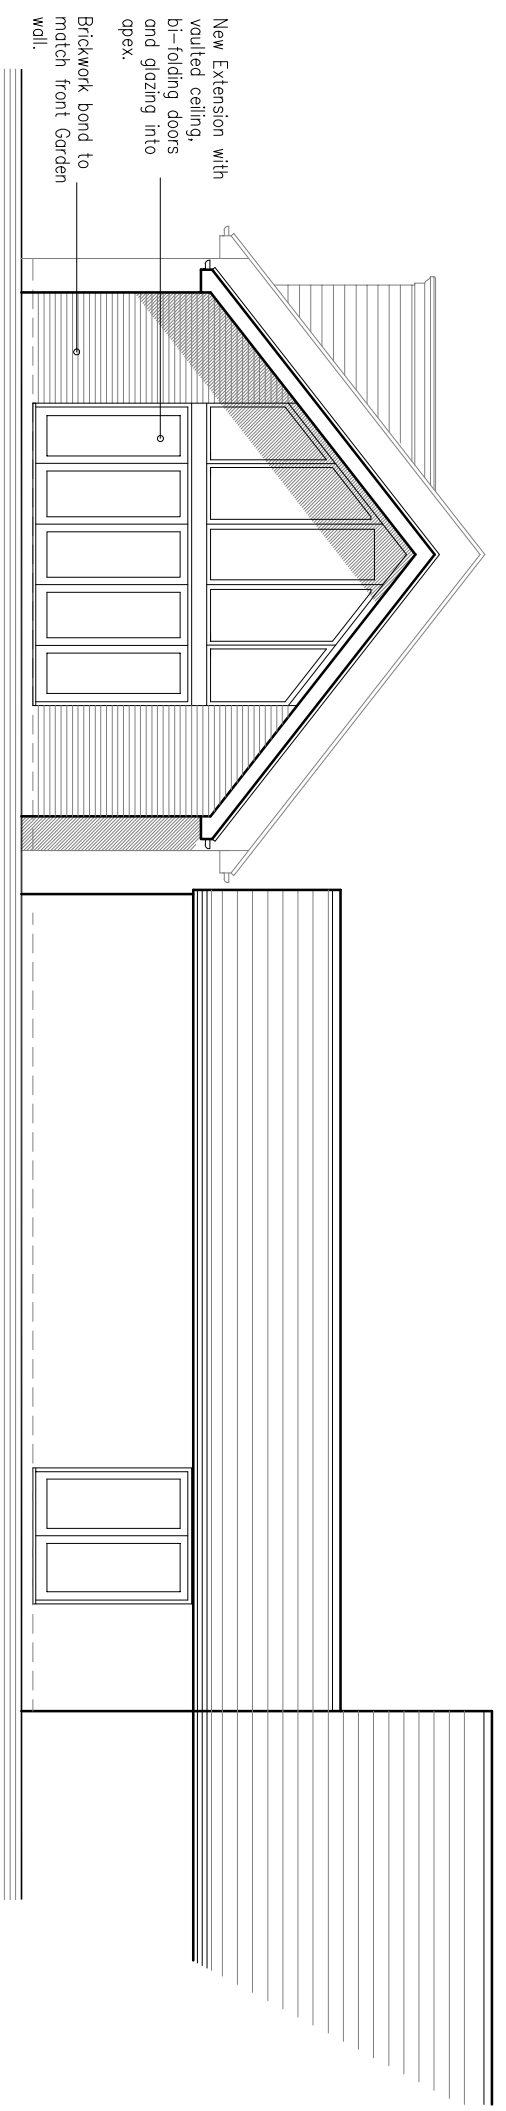


Proposed Rear Elevation (facing North)



Proposed Side Elevation 2 (facing West)

Crown Copyright 2008. All rights reserved. Licence number 100020449
 All dimensions to be checked on site.

Drawing Revision Details:
 REV A: Seamed roof added to dormer. Timber cladding replaced with brick Extension with bond to match original walls. Conservation rooflights proposed with narrower bi-folds.

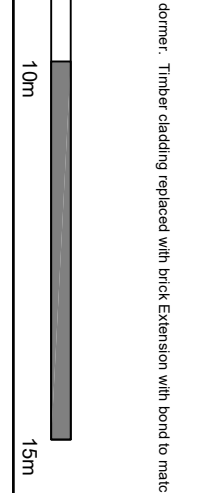

1:100

Project: Extension & Internal Changes	Drawing Title: Proposed Elevations 2
Client: Mr & Mrs Smith	Drawing No: PE.02
Address: 10 Newlands Manor Everton Lymington, SO41 0JH.	Scale: 1:100 @ A3
	Revision: A
	Date: April 2023



MORGAN BUILDING DESIGN
 ARCHITECTURAL DRAWING & TRAINING SOLUTIONS
 M. 07798 918538 | T.01590 381131
 homehd@morgانبuildingdesign.co.uk