




Existing Front Elevation (facing South)

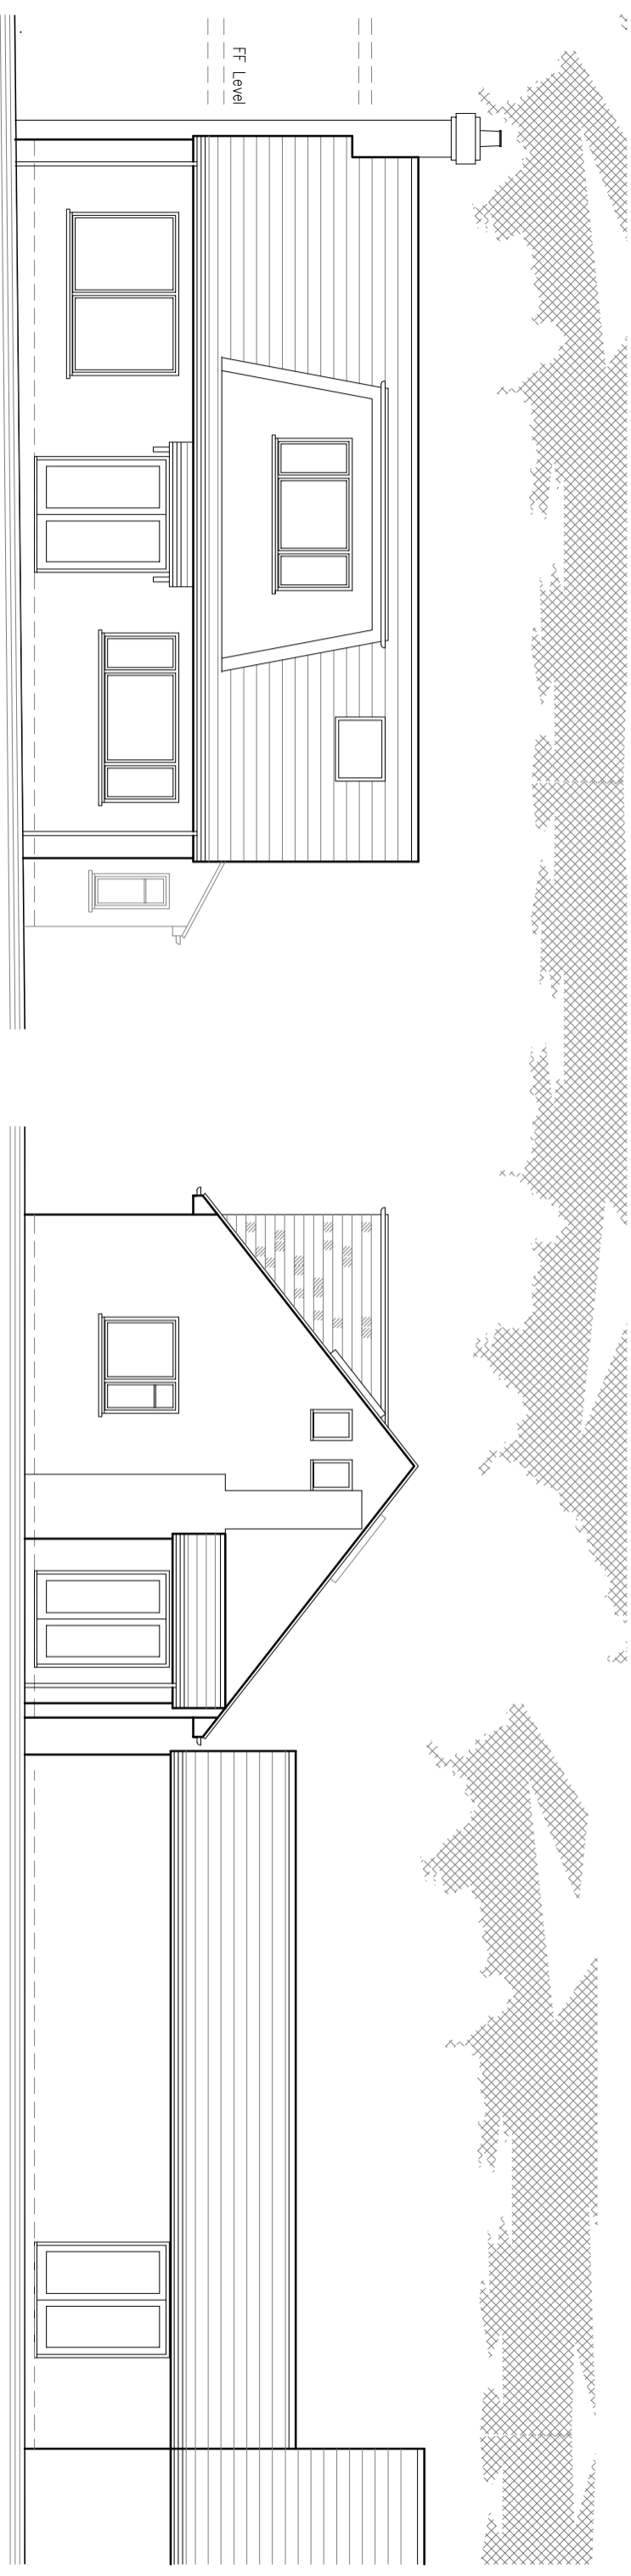

Existing Rear Elevation (facing North)

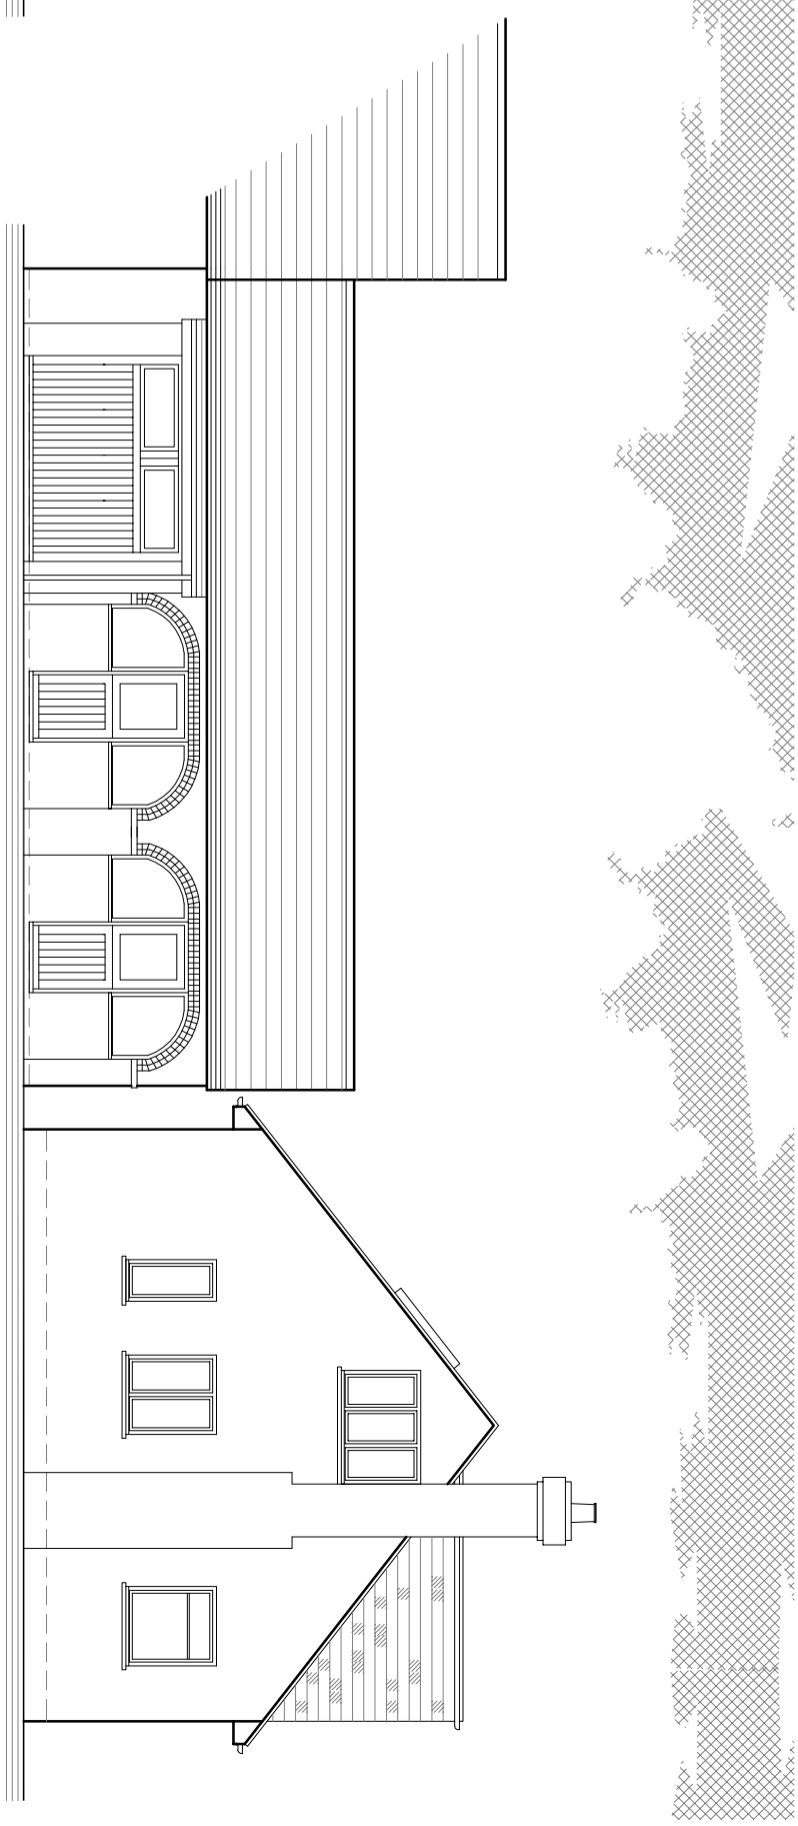

Existing Side Elevation 1 (facing East)

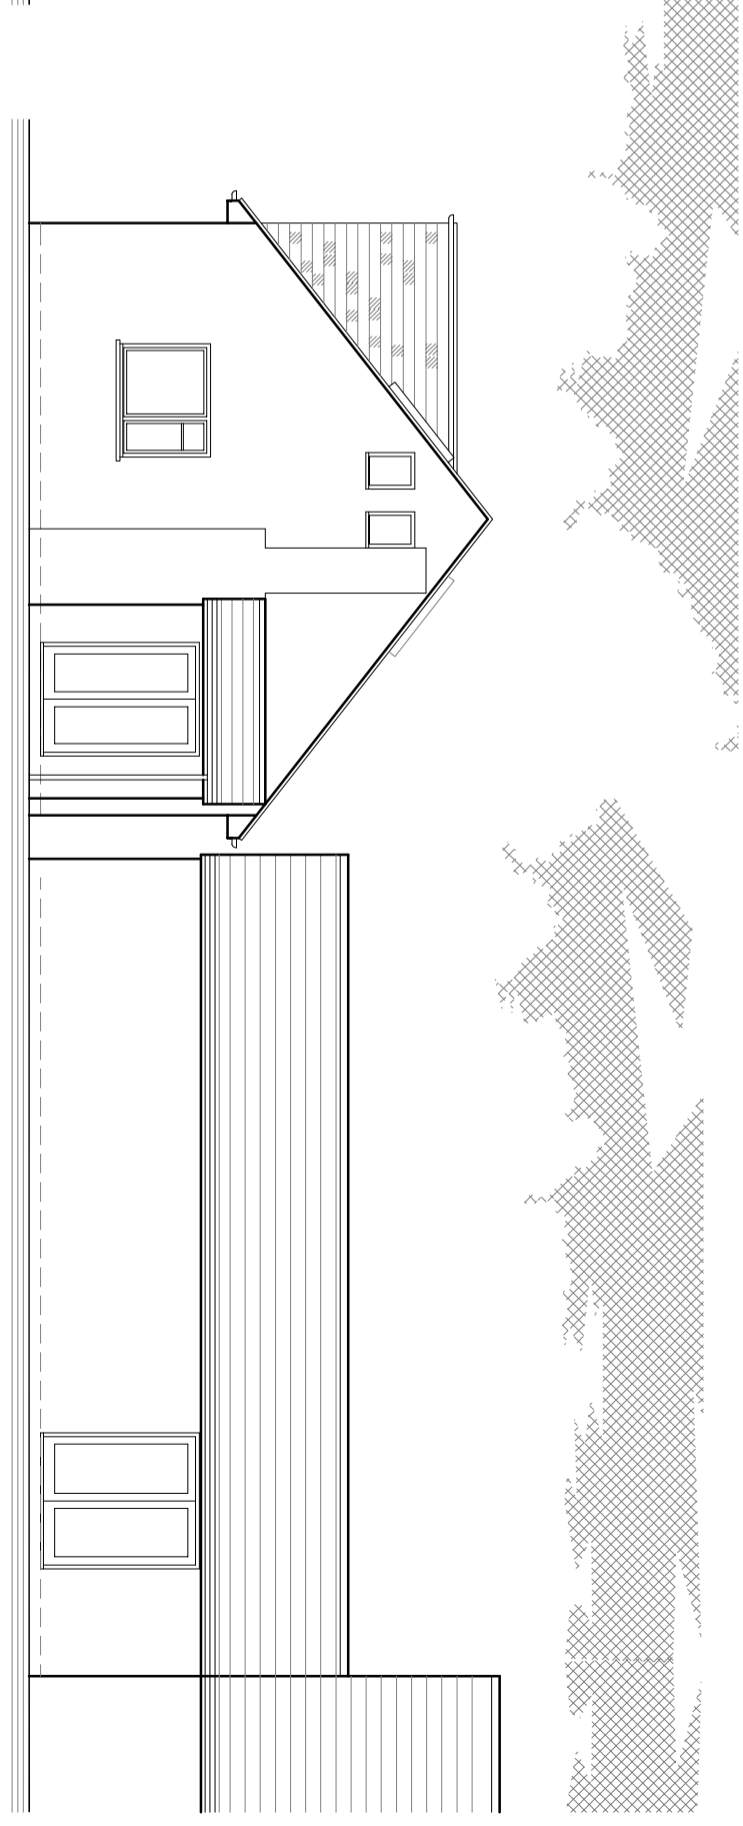


Existing Side Elevation 2 (facing West)

Crown Copyright 2008. All rights reserved. Licence number: 100020449
 All dimensions to be checked on site.

Drawing Revision Details:
 REV A: Missing FF windows added to Side Elevation 2.

0m 5m 10m 15m

1:100

| | | |
|---|---|--|
| Project: Extension & Internal Changes | Drawing Title: Existing Elevations |  MORGAN BUILDING DESIGN ARCHITECTURAL DRAWING & PLANNING SOLUTIONS M. 07798 918538 T. 01590 381131 homehd@morgانبuildingdesign.co.uk |
| Client: Mr & Mrs Smith | Drawing No.: EE.01 | |
| Address: 10 Newlands Manor Everton Lymington, SO41 0JH. | Scale: 1:100 @ A3 | |
| | Revision: A | |
| | Date: April 2023 | |