
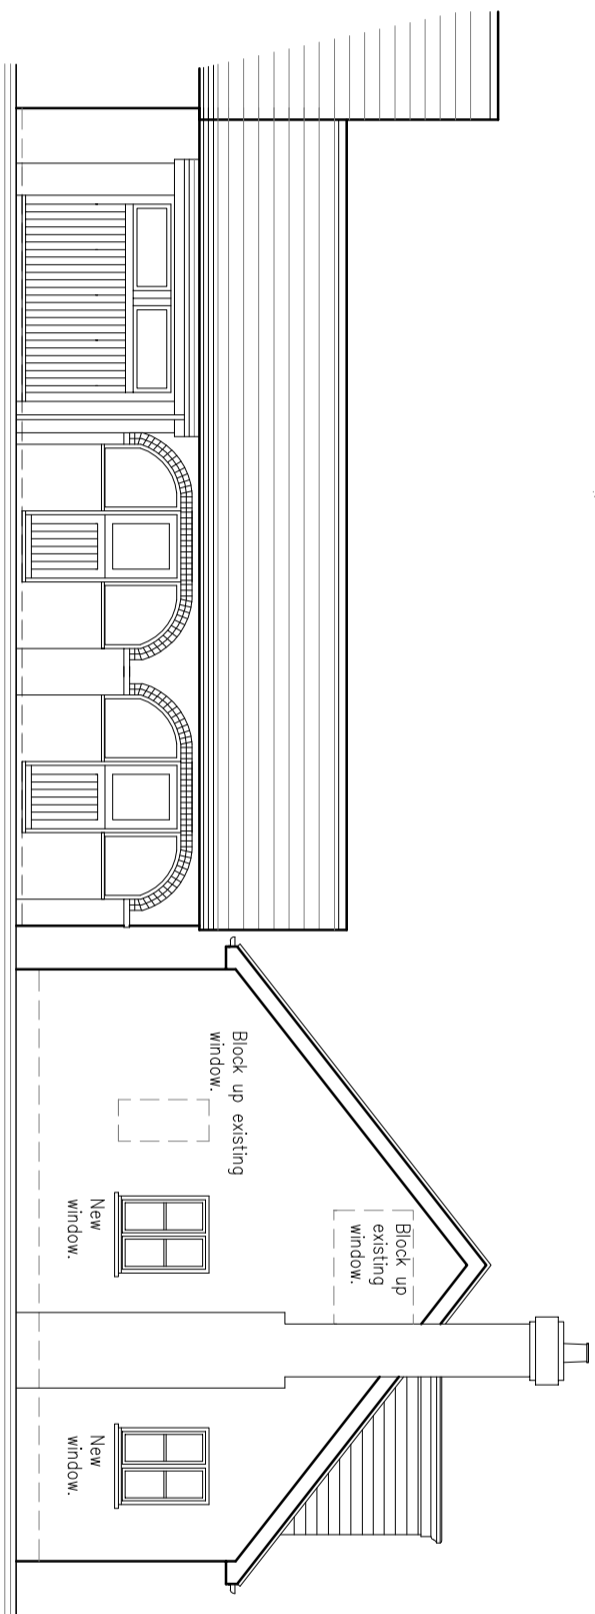


Proposed Front Elevation (facing South)

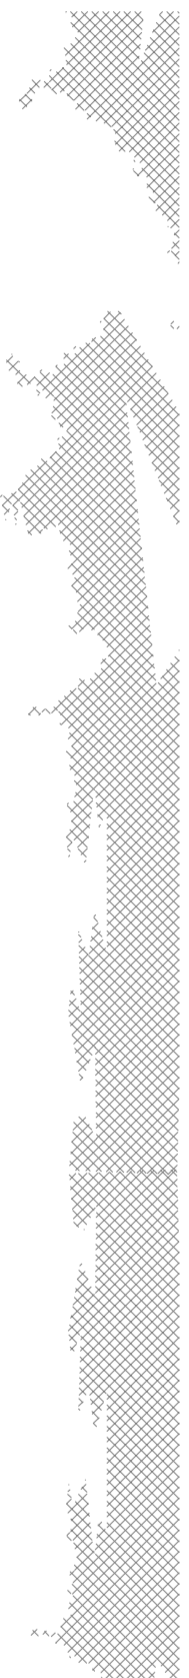

Proposed Side Elevation 1 (facing East)

Crown Copyright 2008. All rights reserved. Licence number 100020449
 All dimensions to be checked on site.

Drawing Revision Details:
 REV A: Amrevx Elevation amended Side Elevation 1
 REV B: Seamed roof added to dormer. Timber cladding replaced with brick. Extension with bond to match original walls. Conservation rooflights proposed with narrower hi-folds.

0m 5m 10m 15m

1:100

Project:	Extension & Internal Changes	Drawing Title:	Proposed Elevations 1
Client:	Mr & Mrs Smith	Drawing No.:	PE.01
Address:	10 Newlands Manor Everton Lymington, SO41 0JH.	Scale:	1:100 @ A3
		Revision:	B
		Date:	April 2023



MORGAN BUILDING DESIGN
 ARCHITECTURAL DRAWING & TRAINING SOLUTIONS
 M. 07798 918538 | T.01590 381131
 homech@morgانبuildingdesign.co.uk