


LEGEND

GENERAL

Planning application boundary

GENERAL ARRANGEMENT

Biodiverse Roof

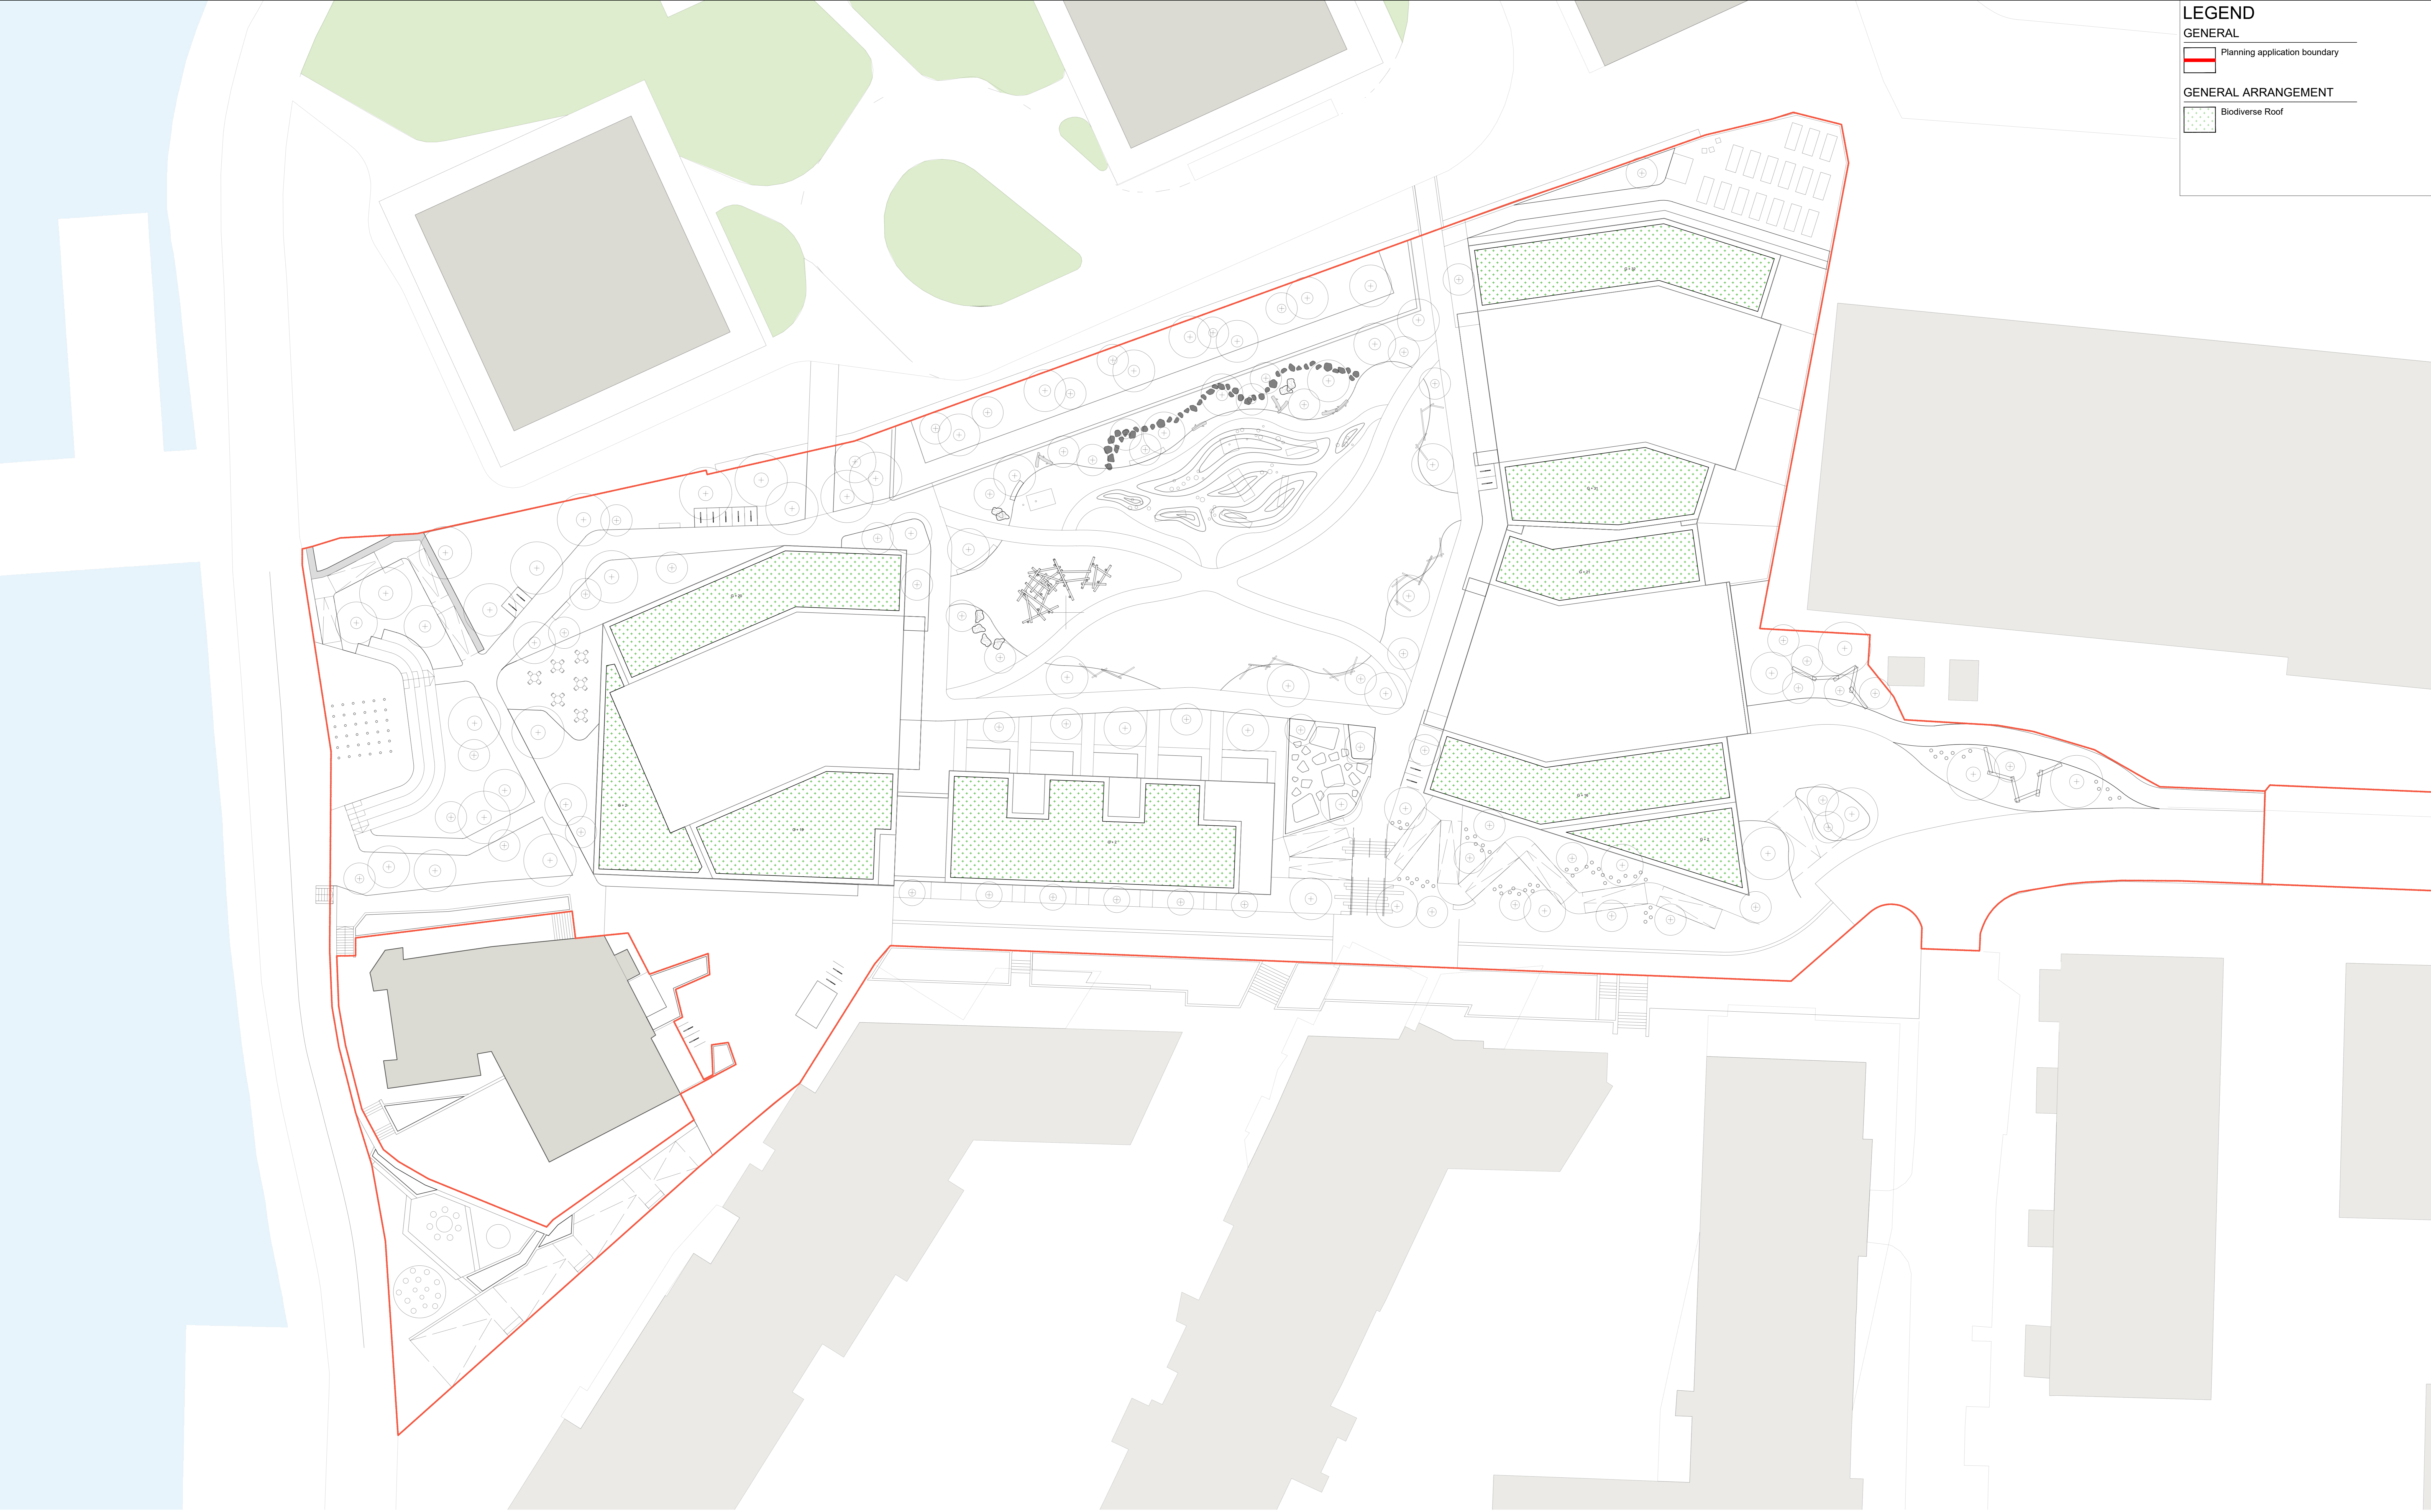

Rev	Date	Description	By	CHK
PS1	17/11/23	GR241	YL	RS
PS2	25/11/23	PLANNING	YL	RS

Rev	Date	Description	By	CHK

Project	Enderby Place
Client	Maritime View Ltd
Drawing title	Landscape General Arrangement Plan
	Roof Plan

Drawing status	Planning	Drawn by	YL
Date	24/10/2023	Checked by	RS
Drawing number	8416-PL-X-GA-101	Rev	P02
		Scale	1:200 @ AD



SPACEHUB

7 Gibraltar Walk, London, E2 7LH  
+44 (0)20 7739 6669  
www.spacehubdesign.com  
Do not scale from this drawing, copyright reserved