



-2 0 2 4 6 8 10



METERS

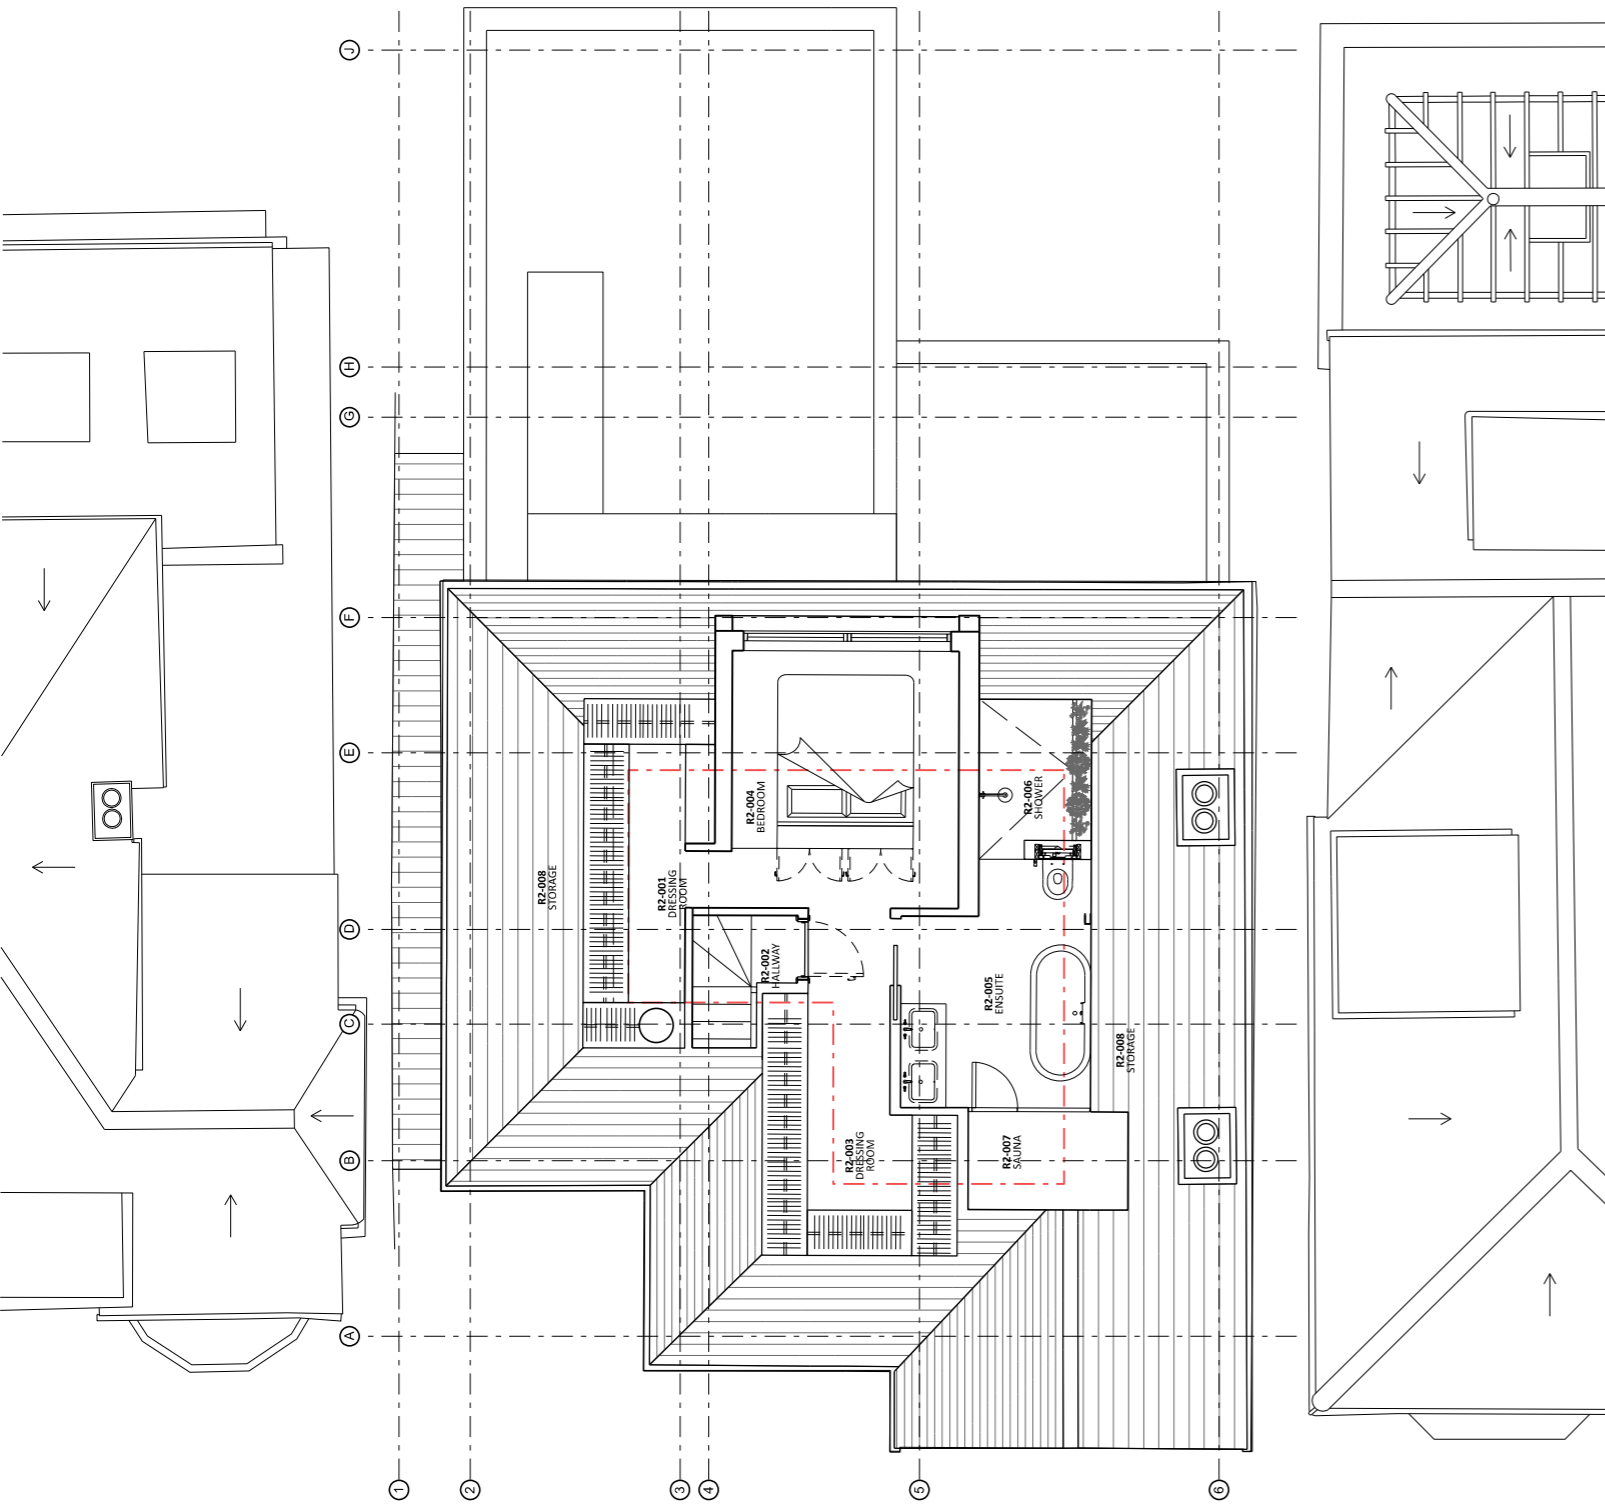

03: LOFT LEVEL PLAN

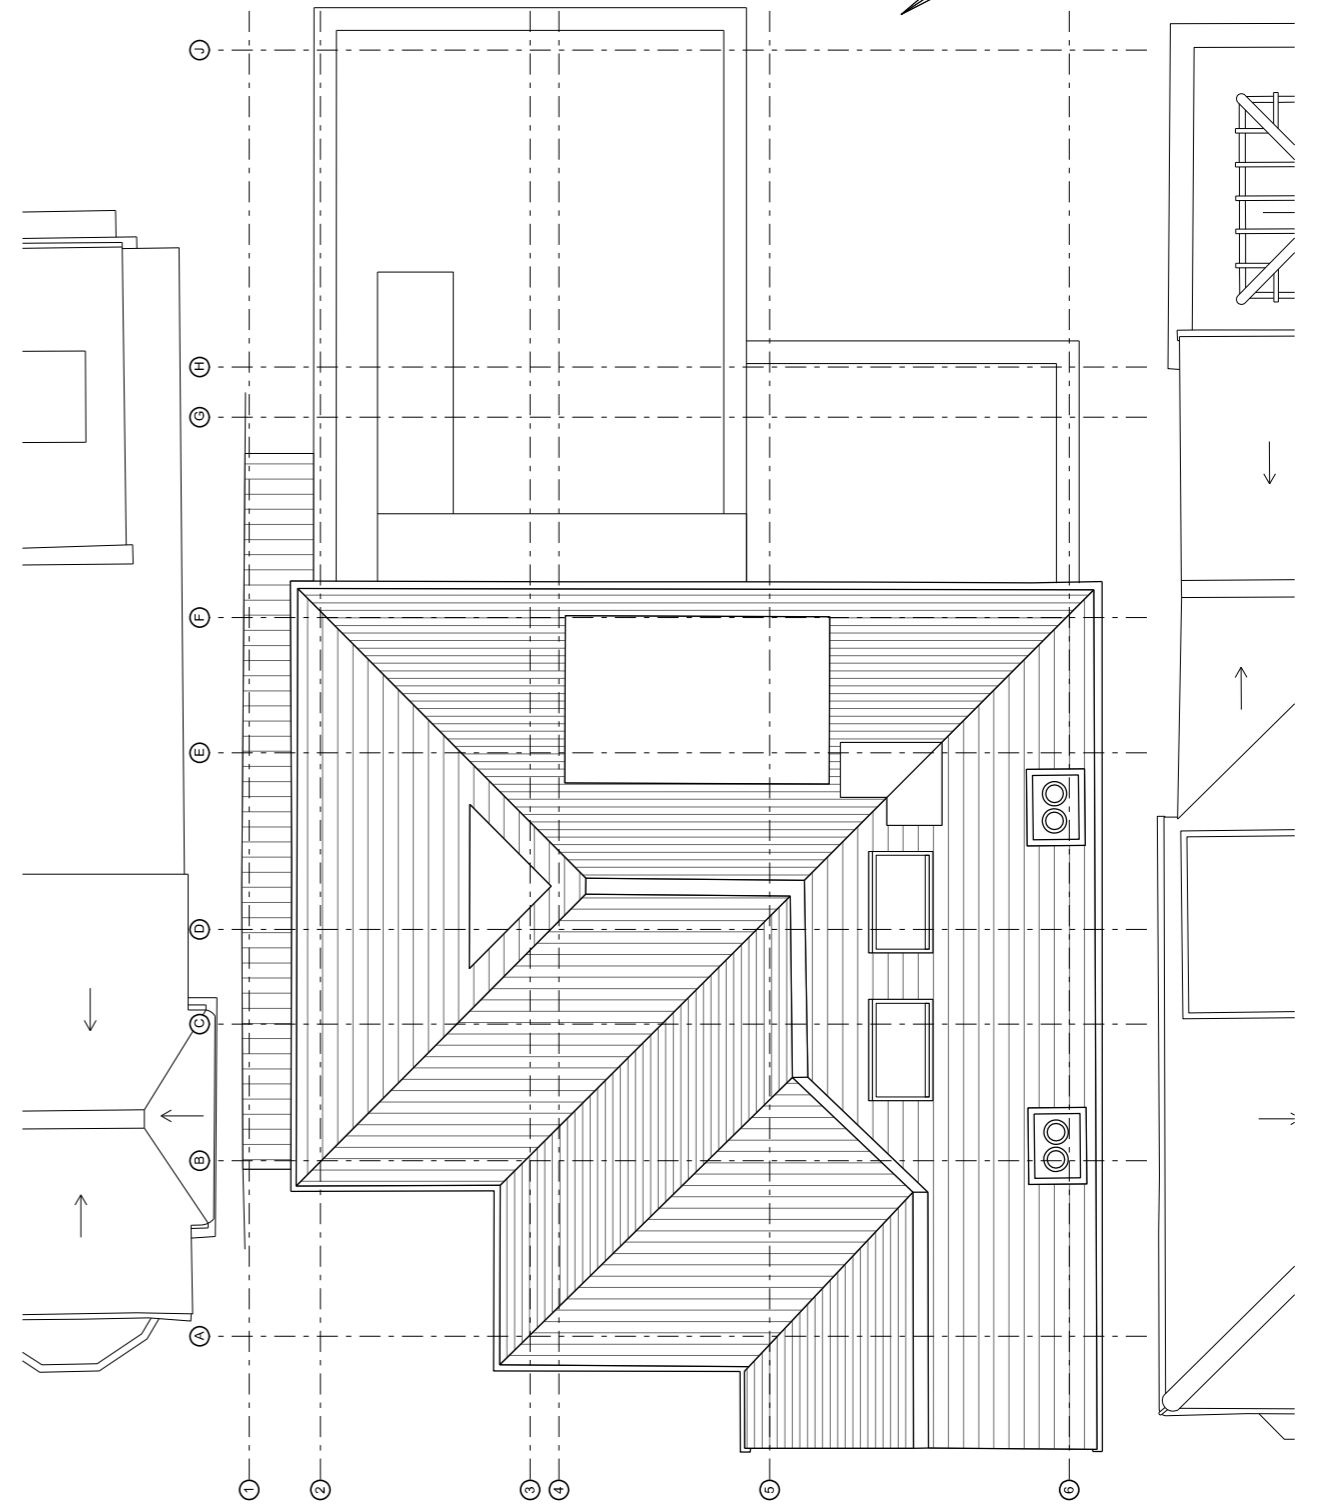

04: ROOF PLAN

<p>SIMON WHITEHEAD ARCHITECTS LIMITED WWW.SIMONWHITEHEAD.COM OFFICE@SIMONWHITEHEAD.COM</p> <p>LONDON OFFICE: 26-28 MARSHALSEA ROAD, LONDON SE1 1HL TUNBRIDGE WELLS OFFICE: STUDIO ONE, PANTILES CHAMBERS, 85 HIGH STREET, TUNBRIDGE WELLS TN11 1XP</p> <p>RIBA # Chartered Practice</p> <p>ARB Architects Registration Board</p>	<p>ALL DIMENSIONS & CONDITIONS ARE TO BE CHECKED ON SITE PRIOR TO PREPARING DRAWINGS OR COMMENCING ANY WORK</p> <p>Do not scale for building control or construction purposes. May be scaled for planning purposes.</p> <p>All dimensions in millimetres unless otherwise stated. Any variations or supplementary drawings are to be approved by the Architect</p>	<p>Magnetic media does not constitute contract documentation and update of this data will occur. These files are current as of the date of issue. Your use of the content of these files is at your own risk. Reference should always be made to the hard copy which is superior to the digital format.</p> <p>Any documents produced by yourselves which contain part or all of this data remains your responsibility and is attributed to yourselves. Whilst every effort has been made to ensure that this file has been scanned for viruses, we cannot ensure that it does not contain any.</p> <p>© 2013, Simon Whitehead Architects Limited</p>	<p>Client Mr & Mrs Leinen-Milnes</p>	<p>Date</p>	<p>Revision</p>	<p>Project 213 EAST DULWICH GROVE LONDON, SE22 8SY</p>	<p>Drawing Description PROPOSED PLANS</p>	
			<p>Status FOR INFORMATION</p>	<p>Local Authority LONDON BOROUGH OF SOUTHWARK</p>	<p>Job Number 23-008</p>	<p>Drawing Number PL-003</p>	<p>Revision A</p>	<p>Scale 1:100@A3</p>