


NEW GATE/FENCE TO FRONT ELEVATION

VERTICAL TIMBER BOARDING

01: FRONT ELEVATION

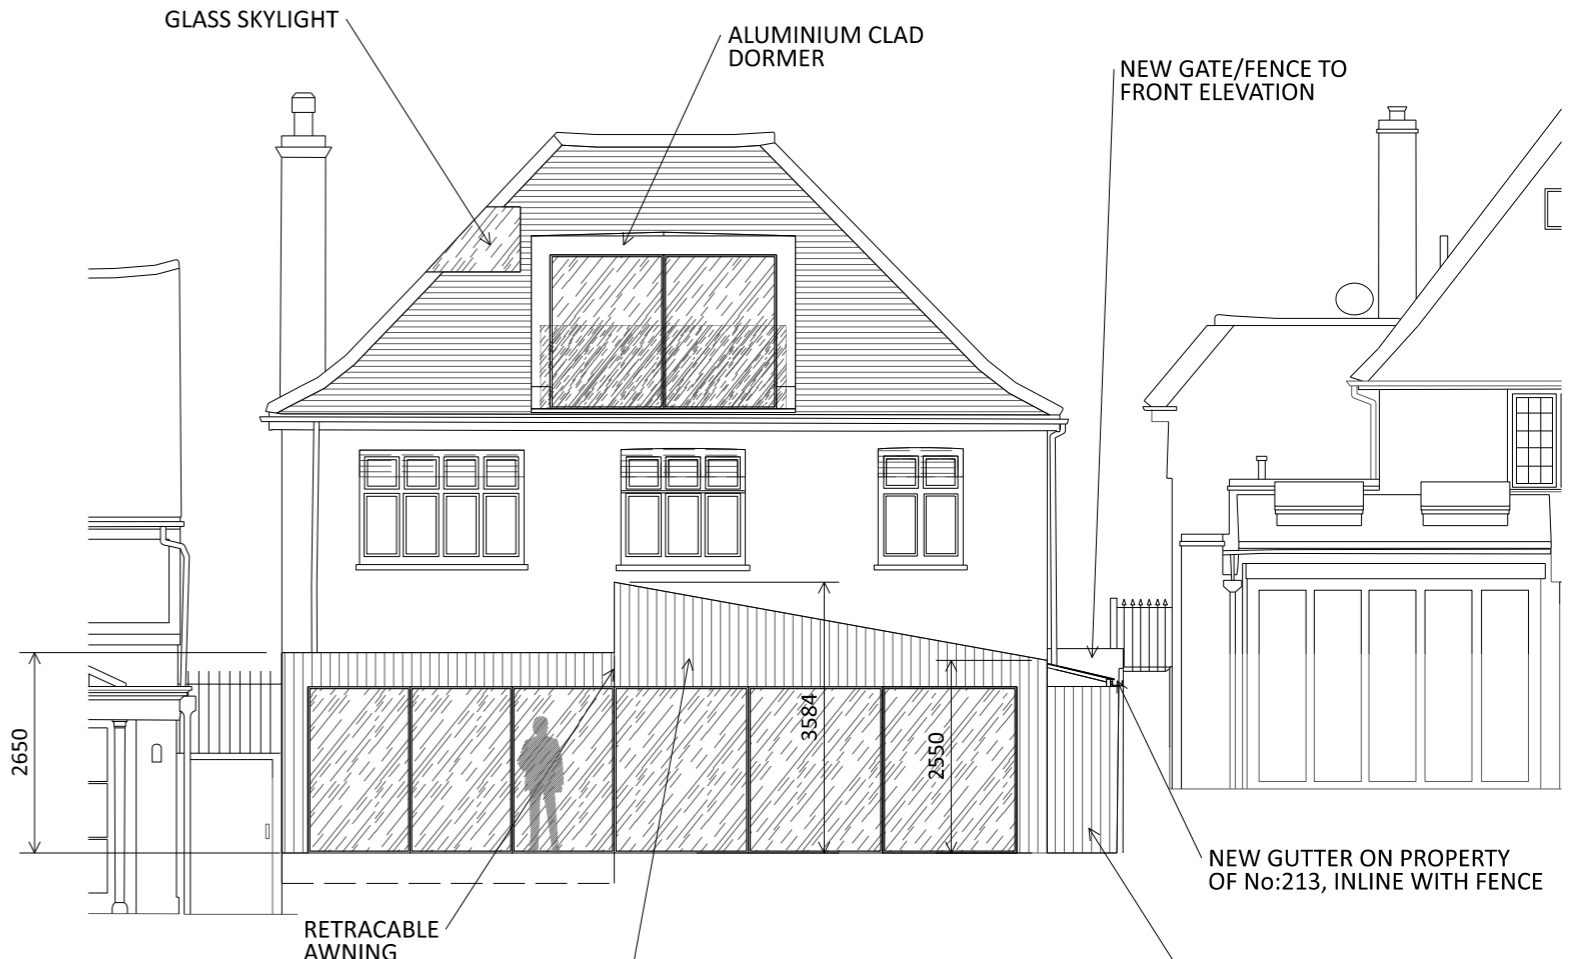

GLASS SKYLIGHT

ALUMINIUM CLAD DORMER

NEW GATE/FENCE TO FRONT ELEVATION

2650

3584

2550

RETRACTABLE AWNING

VERTICAL TIMBER BOARDING

NEW GUTTER ON PROPERTY OF No:213, INLINE WITH FENCE

NEW GATE TO SIDE PASSAGE IN LINE WITH EXISTING

02: REAR ELEVATION

Simon Whitehead
ARCHITECTS

SIMON WHITEHEAD ARCHITECTS LIMITED

WWW.SIMONWHITEHEAD.COM
OFFICE@SIMONWHITEHEAD.COM

LONDON OFFICE: UNIT 8, 26-28 MARSHALSEA ROAD, LONDON SE1 1HL
TUNBRIDGE WELLS OFFICE: STUDIO ONE, PANTILES CHAMBERS, 85 HIGH STREET, TUNBRIDGE WELLS TN11 1XP

ALL DIMENSIONS & CONDITIONS ARE TO BE CHECKED ON SITE PRIOR TO PREPARING DRAWINGS OR COMMENCING ANY WORK

Do not scale for building control or construction purposes. May be scaled for planning purposes. All dimensions in millimetres unless otherwise stated. Any variations or supplementary drawings are to be approved by the Architect

RIBA #

arb

Magnetic media does not constitute contract documentation and update of this data will occur. These files are current as of the date of issue. Your use of the content of these files is at your own risk. Reference should always be made to the hard copy which is superior to the digital format. Any documents produced by yourselves which contain part or all of this data remains your responsibility and is attributed to yourselves. Whilst every effort has been made to ensure that this file has been scanned for viruses, we cannot ensure that it does not contain any.

© 2013, Simon Whitehead Architects Limited

Client Mr & Mrs Leinen-Milnes	Date	Revision
Status FOR INFORMATION		
Local Authority LONDON BOROUGH OF SOUTHWARK		
CAD Drawn SW	Checked SW	

Project 213 EAST DULWICH GROVE LONDON, SE22 8SY		Drawing Description PROPOSED ELEVATIONS
Job Number 23-008	Drawing Number PL-004	Revision A B C
Scale 1:100@A3	Date APRIL 2023	