

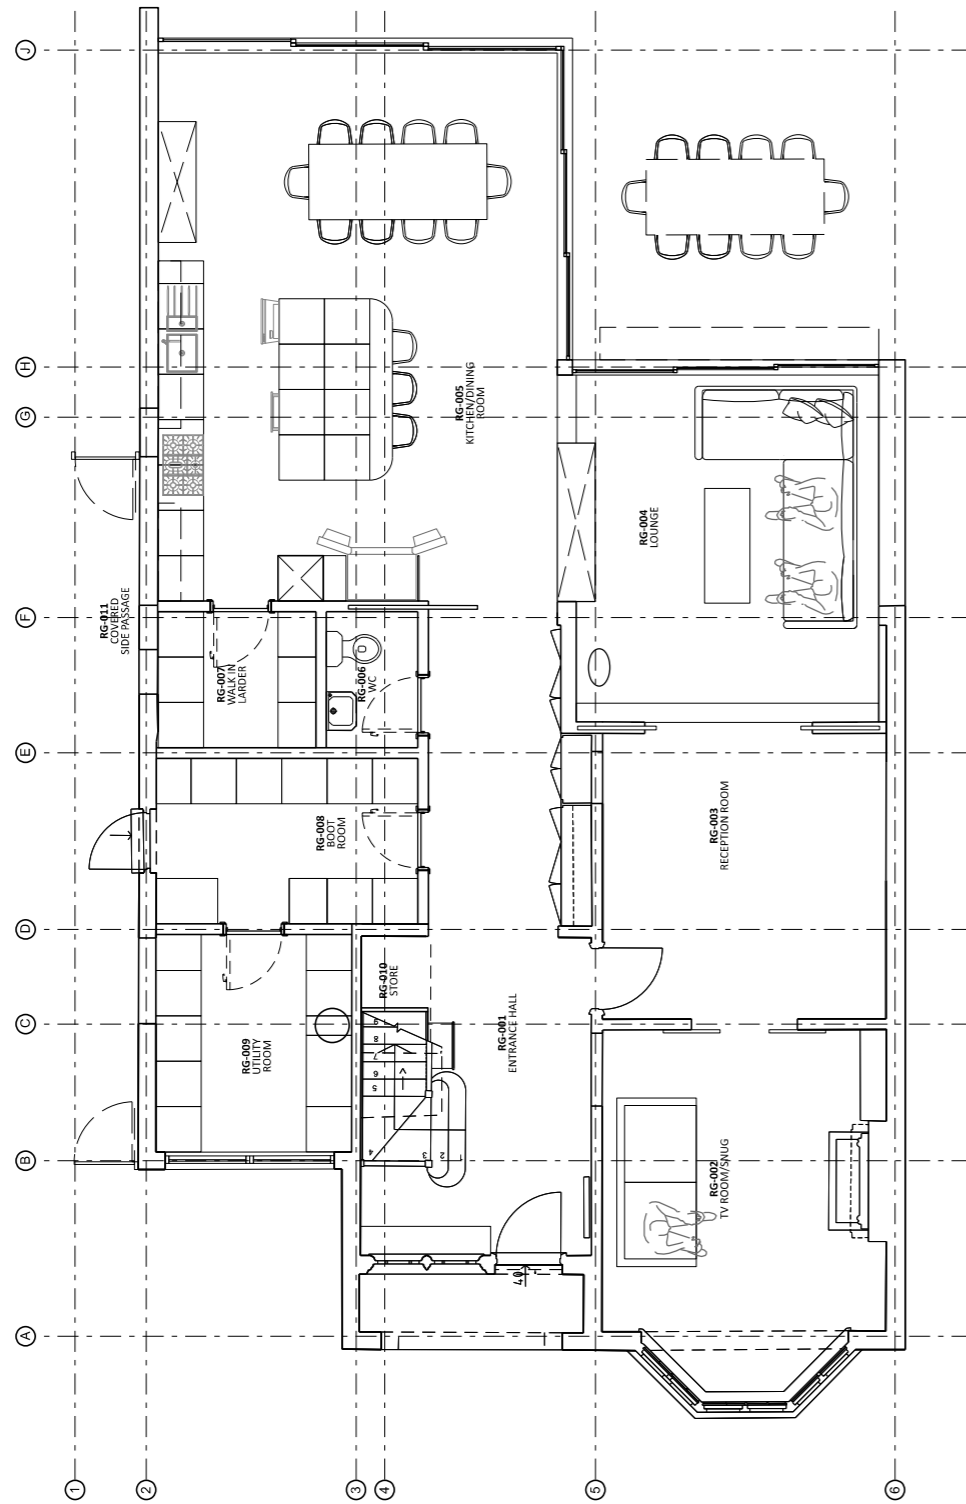


-2 0 2 4 6 8 10

METERS

 

01: GROUND FLOOR PLAN

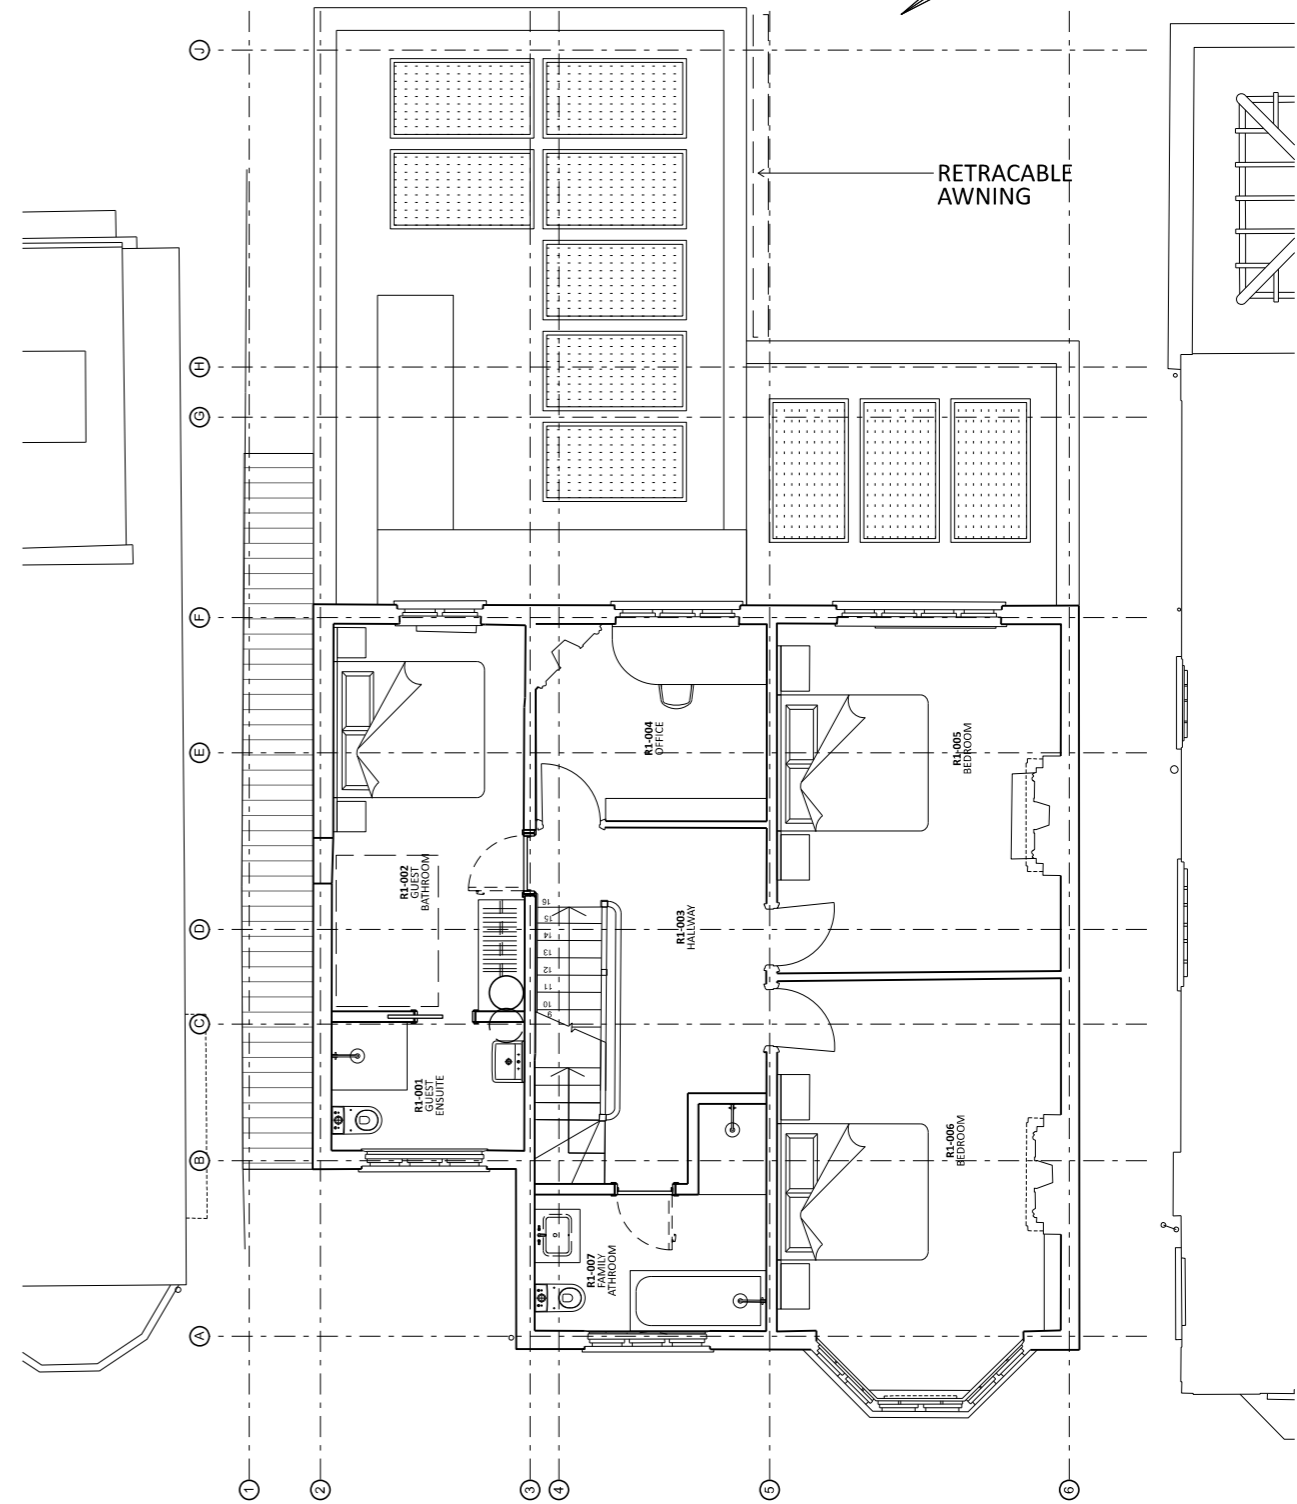

02: FIRST FLOOR PLAN



SIMON WHITEHEAD ARCHITECTS LIMITED
 WWW.SIMONWHITEHEAD.COM
 OFFICE@SIMONWHITEHEAD.COM

LONDON OFFICE: 26-28 MARSHALSEA ROAD, LONDON SE1 1HL
 TUNBRIDGE WELLS OFFICE: STUDIO ONE, PANTILES CHAMBERS, 83 HIGH STREET, TUNBRIDGE WELLS TN11 1XP

ALL DIMENSIONS & CONDITIONS ARE TO BE CHECKED ON SITE PRIOR TO PREPARING DRAWINGS OR COMMENCING ANY WORK
 Do not scale for building control or construction purposes. May be scaled for planning purposes.
 All dimensions in millimetres unless otherwise stated. Any variations or supplementary drawings are to be approved by the Architect



Magnetic media does not constitute contract documentation and update of this data will occur. These files are current as of the date of issue. Your use of the content of these files is at your own risk. Reference should always be made to the hard copy which is superior to the digital format. Any documents produced by yourselves which contain part or all of this data remains your responsibility and is attributed to yourselves. Whilst every effort has been made to ensure that this file has been scanned for viruses, we cannot ensure that it does not contain any.

© 2013, Simon Whitehead Architects Limited

Client Mr & Mrs Leinen-Milnes	Date	Revision
Status FOR INFORMATION		
Local Authority LONDON BOROUGH OF SOUTHWARK		
CAD Drawn SW	Checked SW	

Project 213 EAST DULWICH GROVE LONDON, SE22 8SY	Drawing Number PL-002
Job Number 23-008	Date APRIL 2023
Scale 1:100@A3	

Drawing Description PROPOSED PLANS
Revision A B