


**03: LOFT LEVEL PLAN**

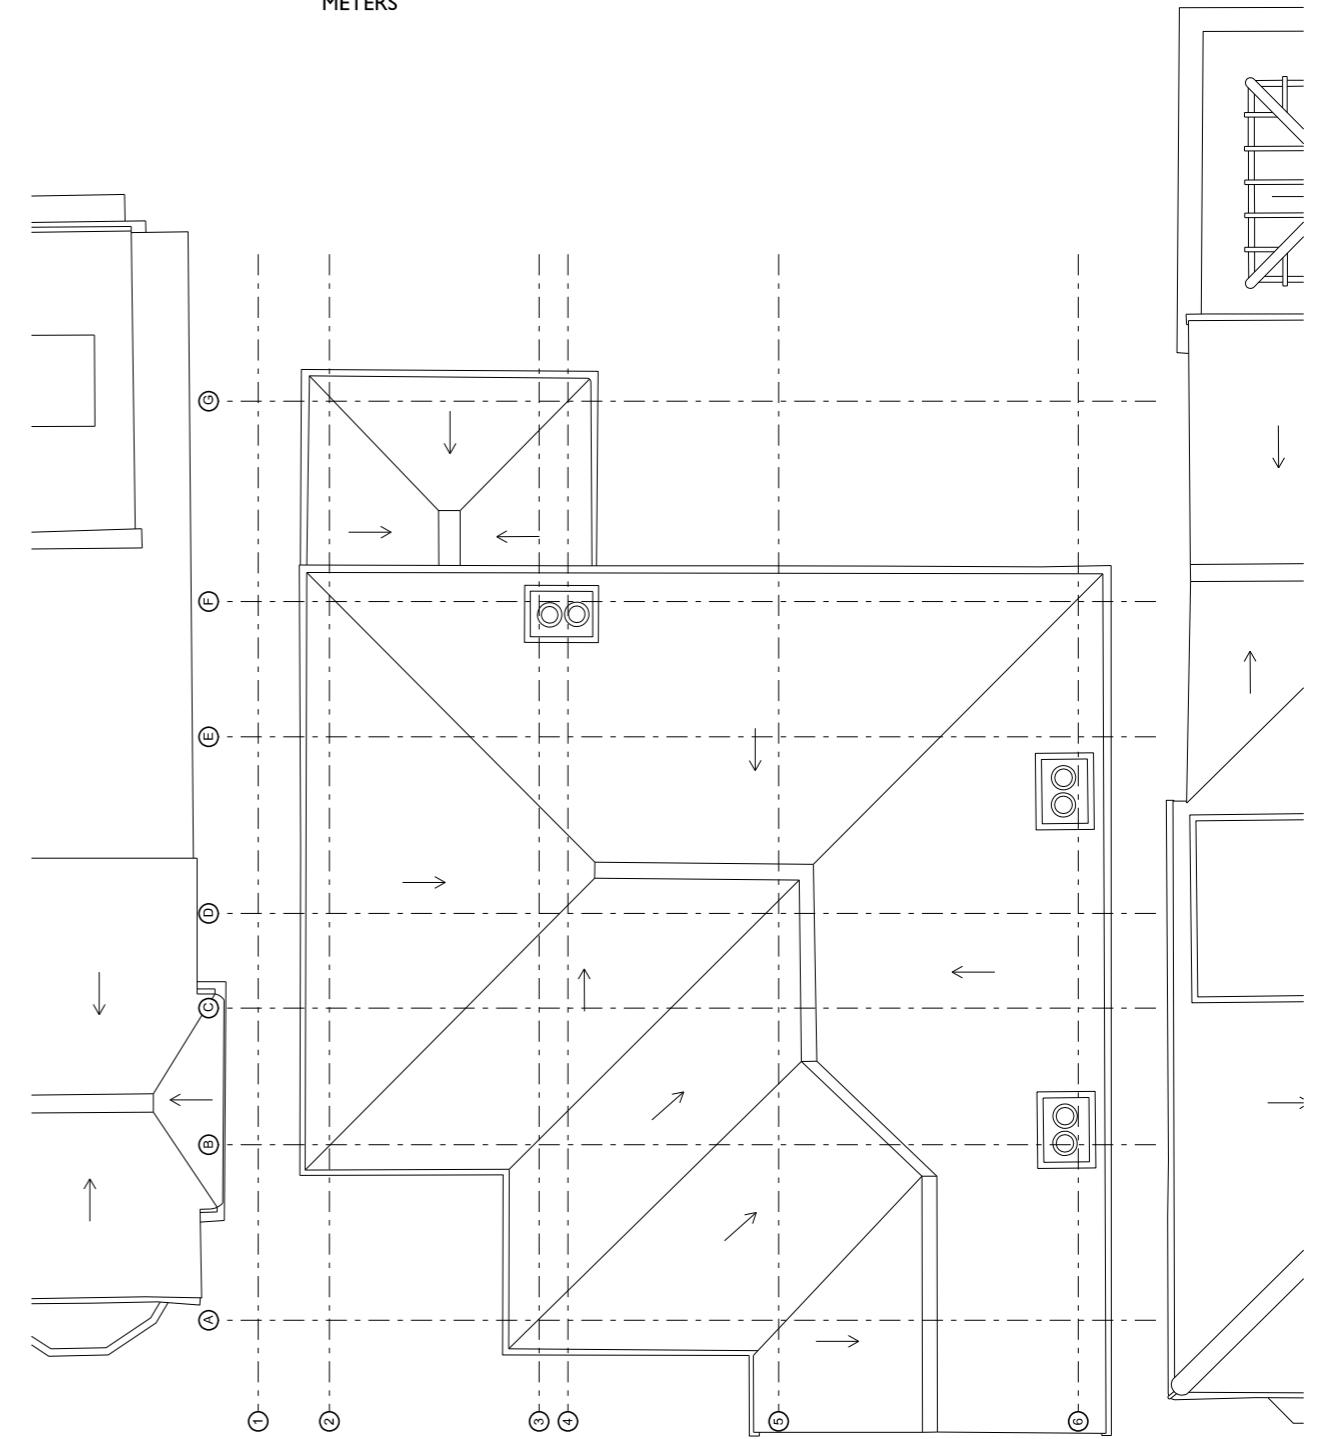

**04: ROOF PLAN**

	<b>SIMON WHITEHEAD ARCHITECTS LIMITED</b> WWW.SIMONWHITEHEAD.COM OFFICE@SIMONWHITEHEAD.COM LONDON OFFICE: 26-28 MARSHALSEA ROAD, SE1 1HL TUNBRIDGE WELLS OFFICE: STUDIO ONE, PANTILES CHAMBERS, 85 HIGH STREET, TUNBRIDGE WELLS TN11 1XP	<p><b>ALL DIMENSIONS &amp; CONDITIONS ARE TO BE CHECKED ON SITE PRIOR TO PREPARING DRAWINGS OR COMMENCING ANY WORK</b></p> <p>Do not scale for building control or construction purposes. May be scaled for planning purposes.</p> <p>All dimensions in millimetres unless otherwise stated. Any variations or supplementary drawings are to be approved by the Architect</p>	<p>Magnetic media does not constitute contract documentation and update of this data will occur. These files are current as of the date of issue. Your use of the content of these files is at your own risk. Reference should always be made to the hard copy which is superior to the digital format.</p> <p>Any documents produced by yourselves which contain part or all of this data remains your responsibility and is attributed to yourselves. Whilst every effort has been made to ensure that this file has been scanned for viruses, we cannot ensure that it does not contain any.</p>	Client <b>Mr &amp; Mrs Leinen-Milnes</b>	Date Revision	Project <b>213 EAST DULWICH GROVE LONDON, SE22 8SY</b>	Drawing Description <b>EXISTING PLANS</b>						
	<b>FOR INFORMATION</b>	Local Authority <b>LONDON BOROUGH OF SOUTHWARK</b>	Job Number <b>23-008</b>	Drawing Number <b>EX-003</b>	Revision <table border="1"> <tr> <td> </td> <td> </td> <td> </td> <td> </td> <td> </td> <td> </td> <td> </td> <td> </td> </tr> </table>								
CAD Drawn <b>SW</b>	Checked <b>SW</b>	Scale <b>1:100@A3</b>	Date <b>APRIL 2023</b>										



© 2013, Simon Whitehead Architects Limited