




Providence

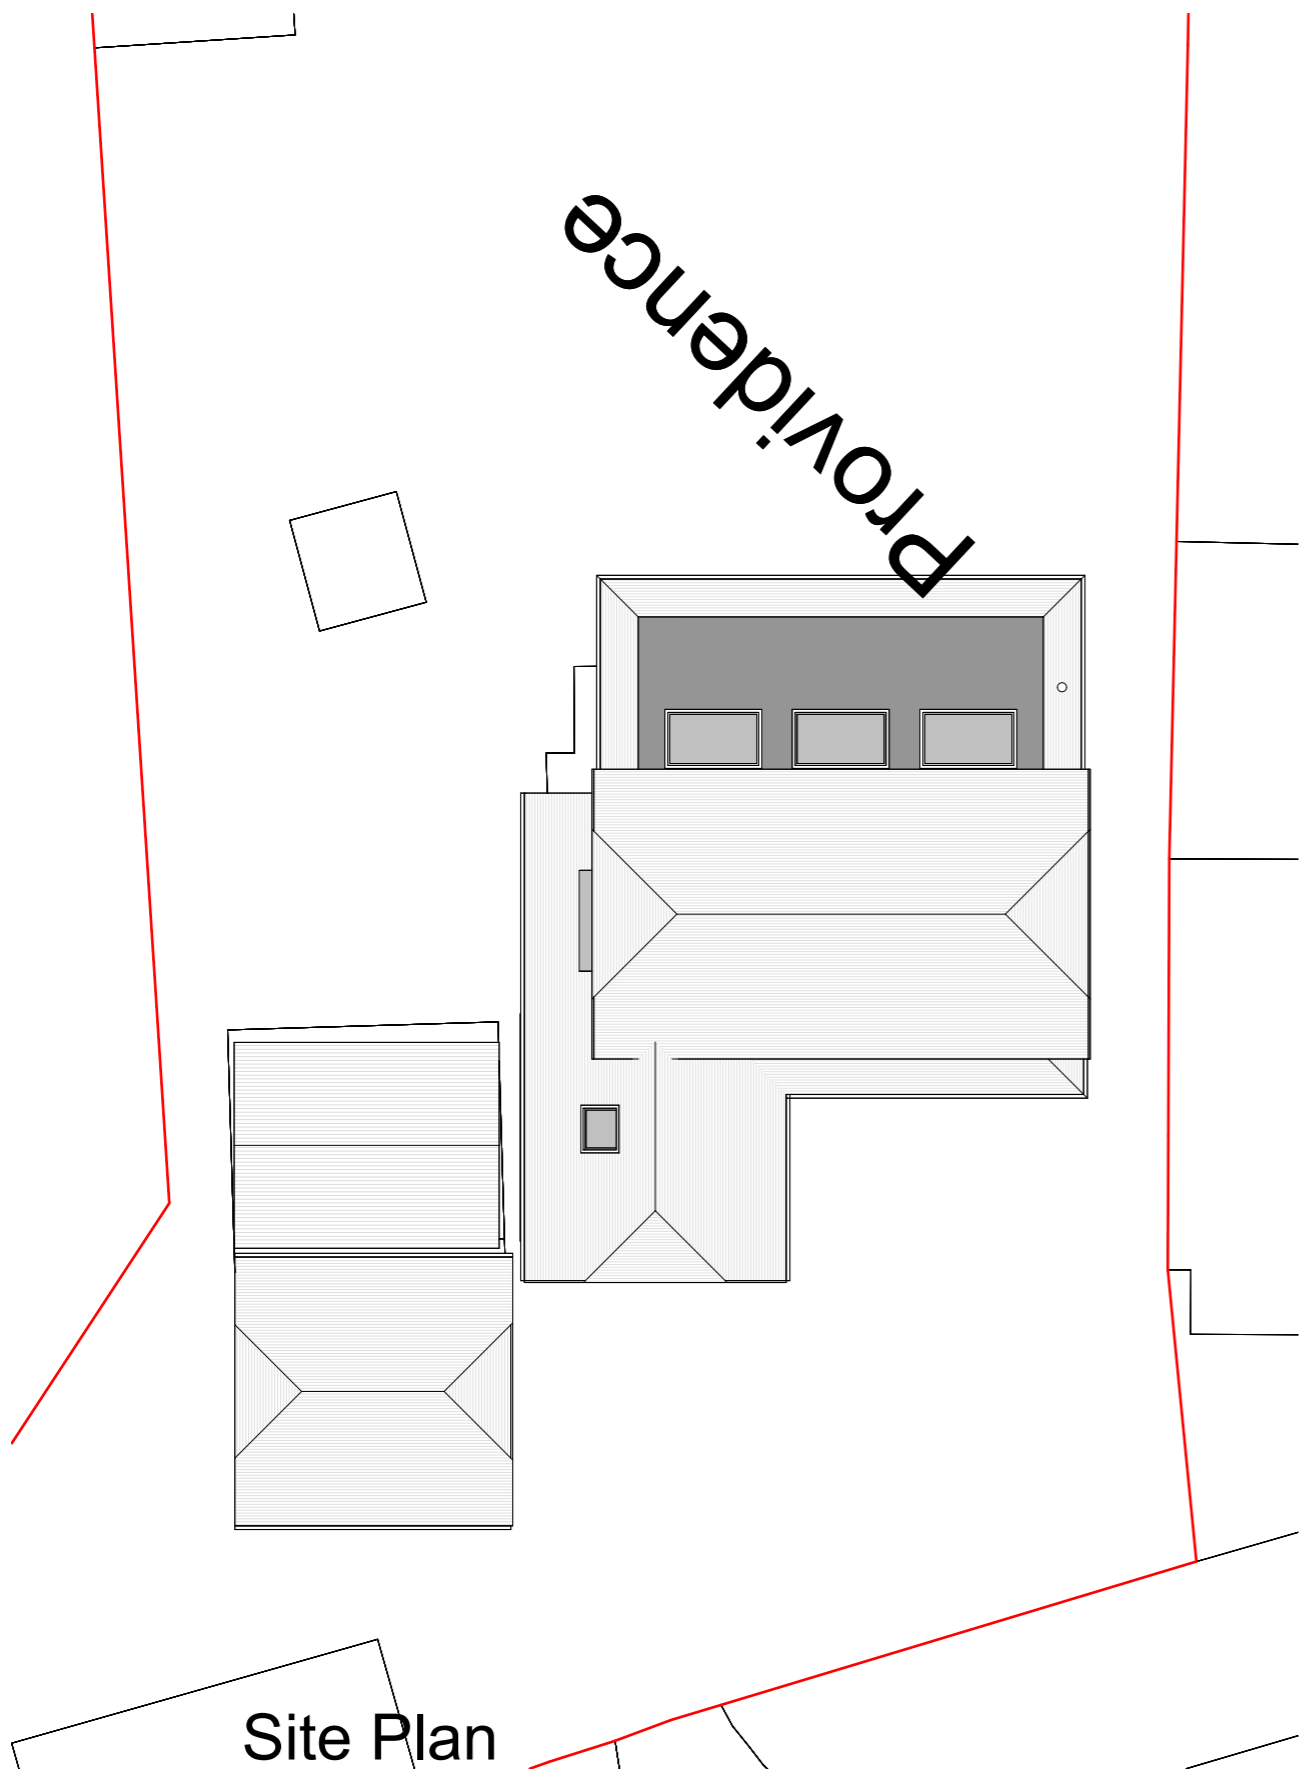

Site Plan

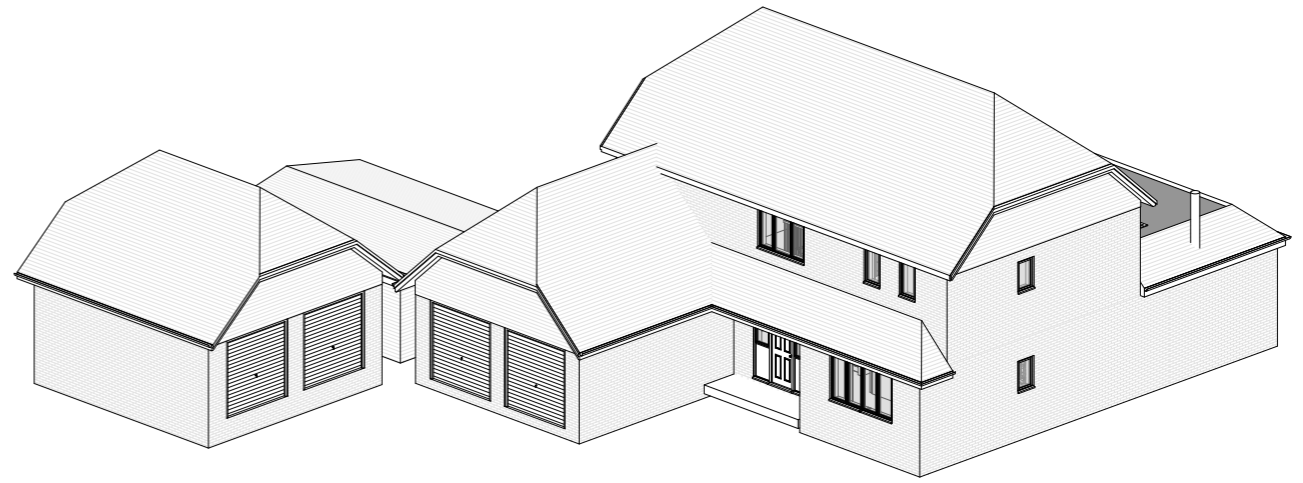

3D View 1

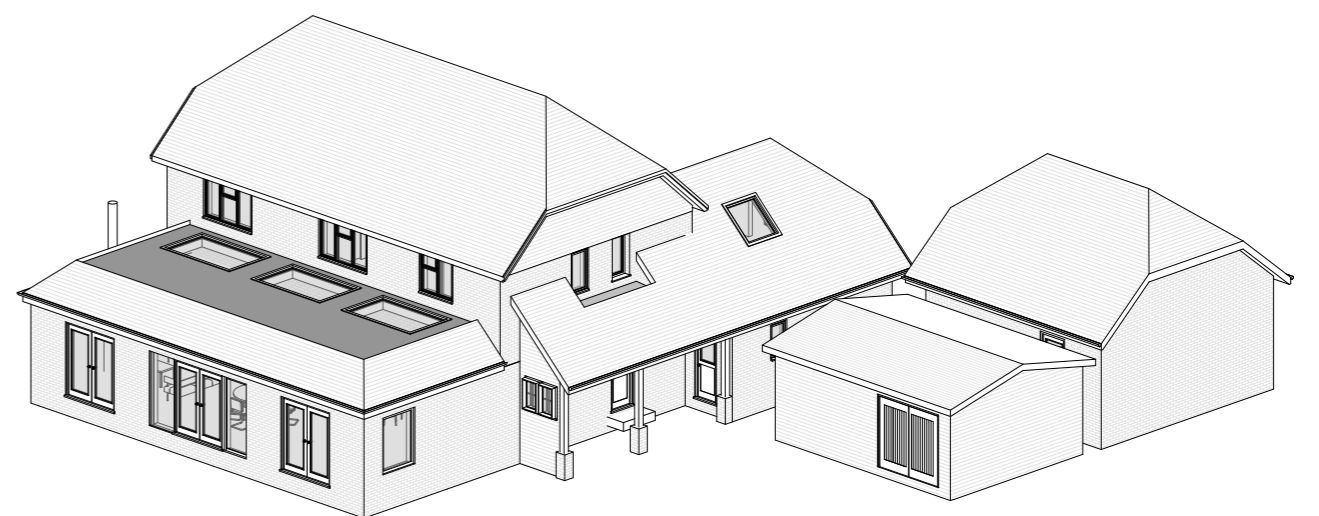

3D View 2



Providence, Weathermore Lane, Four Marks

Proposed Site Plan and 3D Views

Scale @ A3  
1 : 200

Date  
20.10.2023

Drawn by  
SZ

Drawing number  
P.M.3.400

Project number  
2181

Rev  
A

Key:

- Existing
- Proposed
- SVP
- Boundary line
- Existing drainage
- Proposed drainage
- Overhead

GRAPHIC SCALE: 1:200

No.	Description	Date
A	Drawing amended	07.12.2023