




Proposed Ground Floor Plan
Scale 1:100 on A1

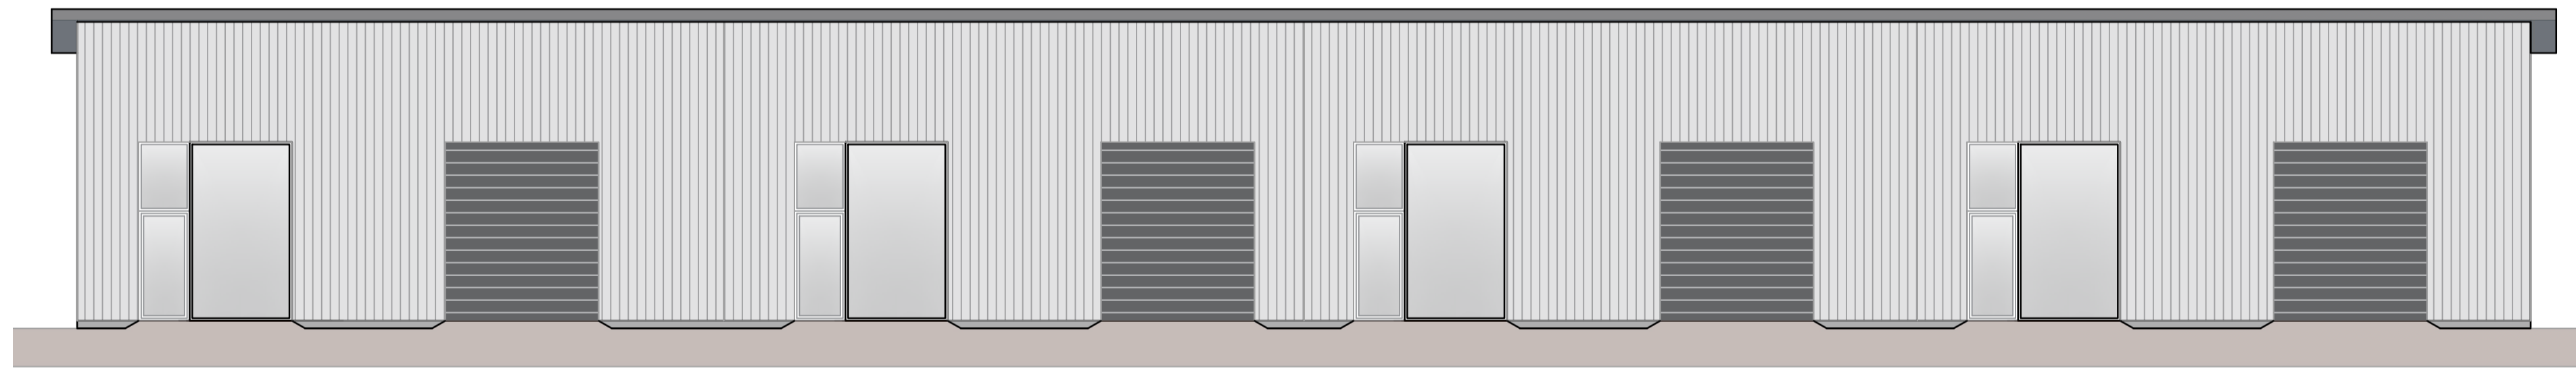


Proposed West Elevation
Scale 1:100 on A1

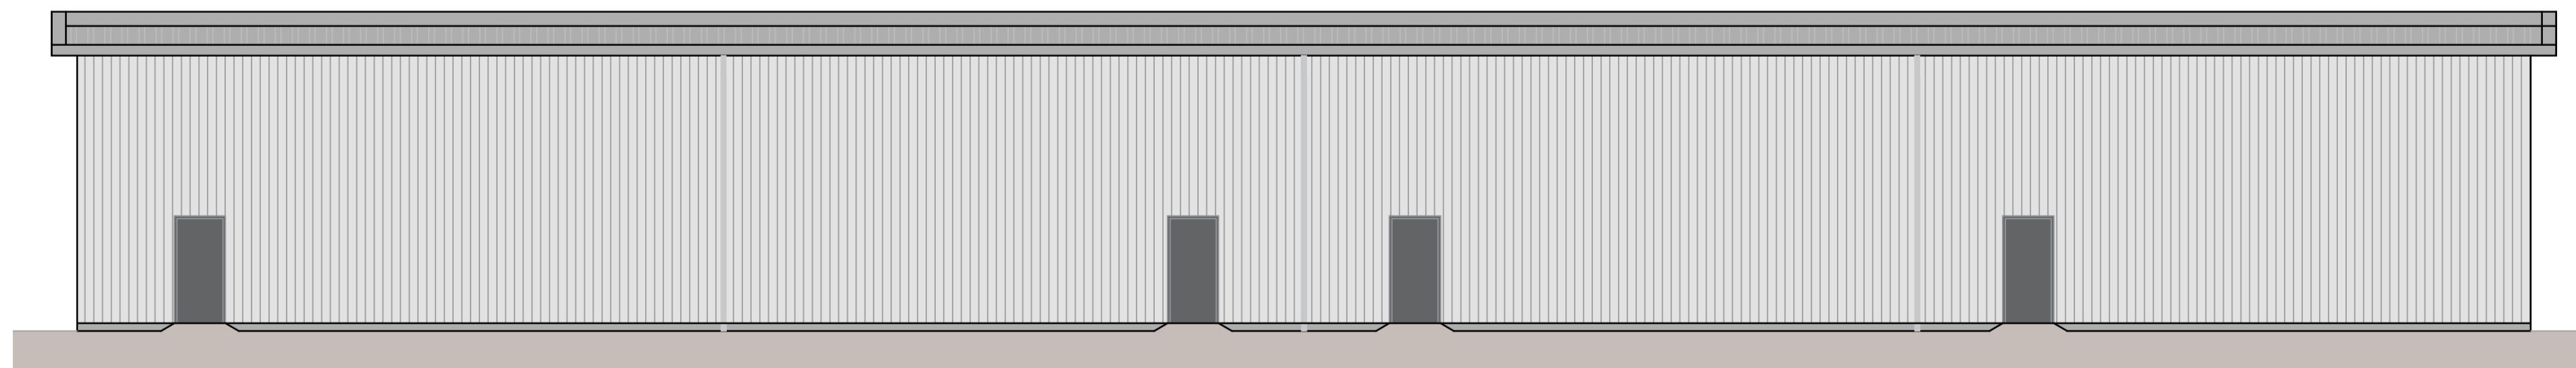

Proposed East Elevation
Scale 1:100 on A1

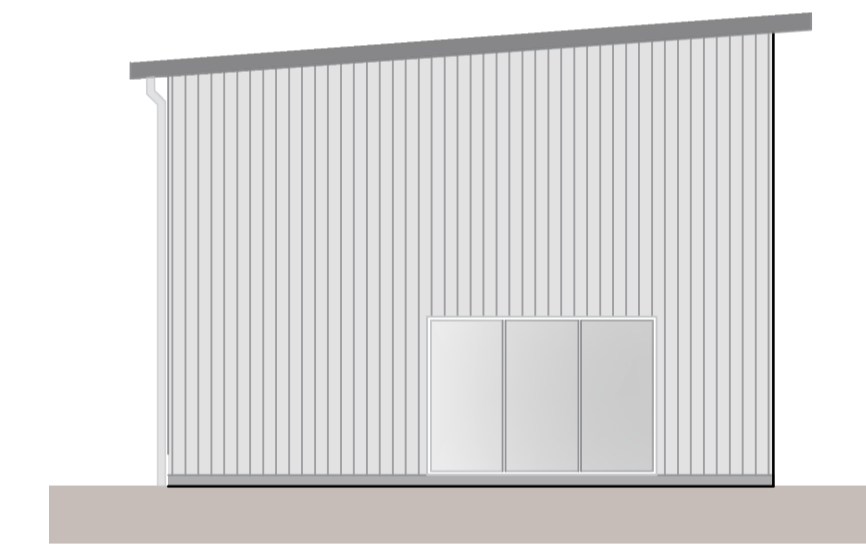

Proposed North Elevation
Scale 1:100 on A1

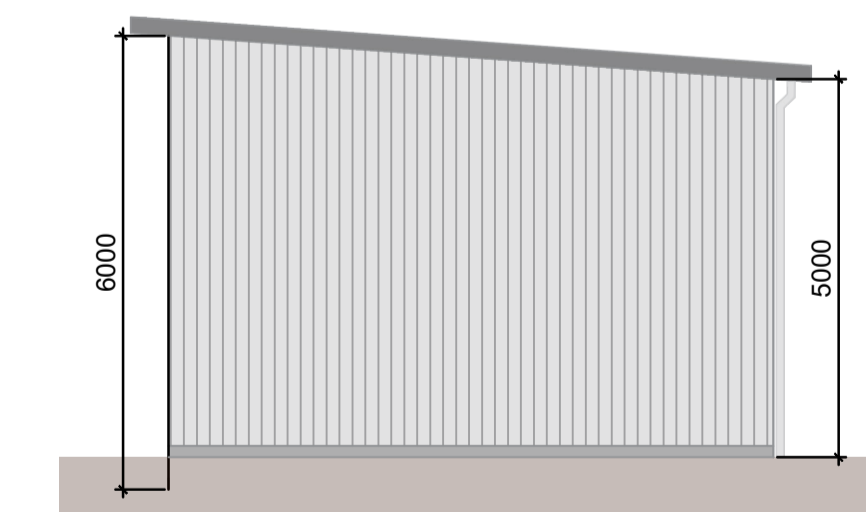

Proposed South Elevation
Scale 1:100 on A1

Rev	Description	Date
A	First Issue	29.09.23



Client: CoCity
Project: Alba Gate
Stoneywood Park, Dyce,
Aberdeen

Title: Starter Units - Plan and Elevations

DWG no: 4221 - PL(00)008 **Date:** 29/09/23

Drawn by: HB **Checked by:** - **Scale:** As Noted @A1

tinto.co.uk
+44 (0) 1224 821 670
Mill House
Grandholm Crescent
Bridge of Don
Aberdeen, AB22 8BB

COPYRIGHT © TINTO ARCHITECTURE LTD
No part of this document may be reproduced
without the prior written consent of TINTO
Architectural Ltd.