



Proposed Floor Plan
Scale 1:50 on A1




Proposed North Elevation
Scale 1:100 on A1

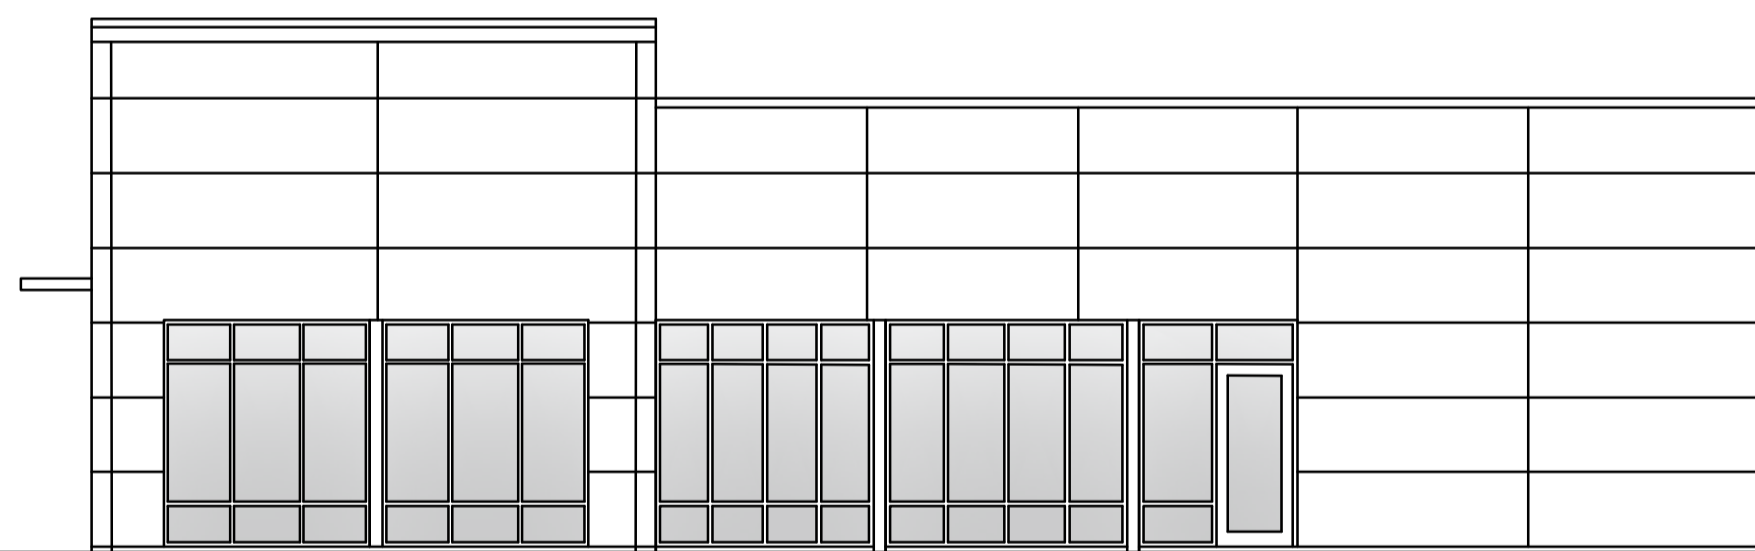

Proposed East Elevation
Scale 1:100 on A1

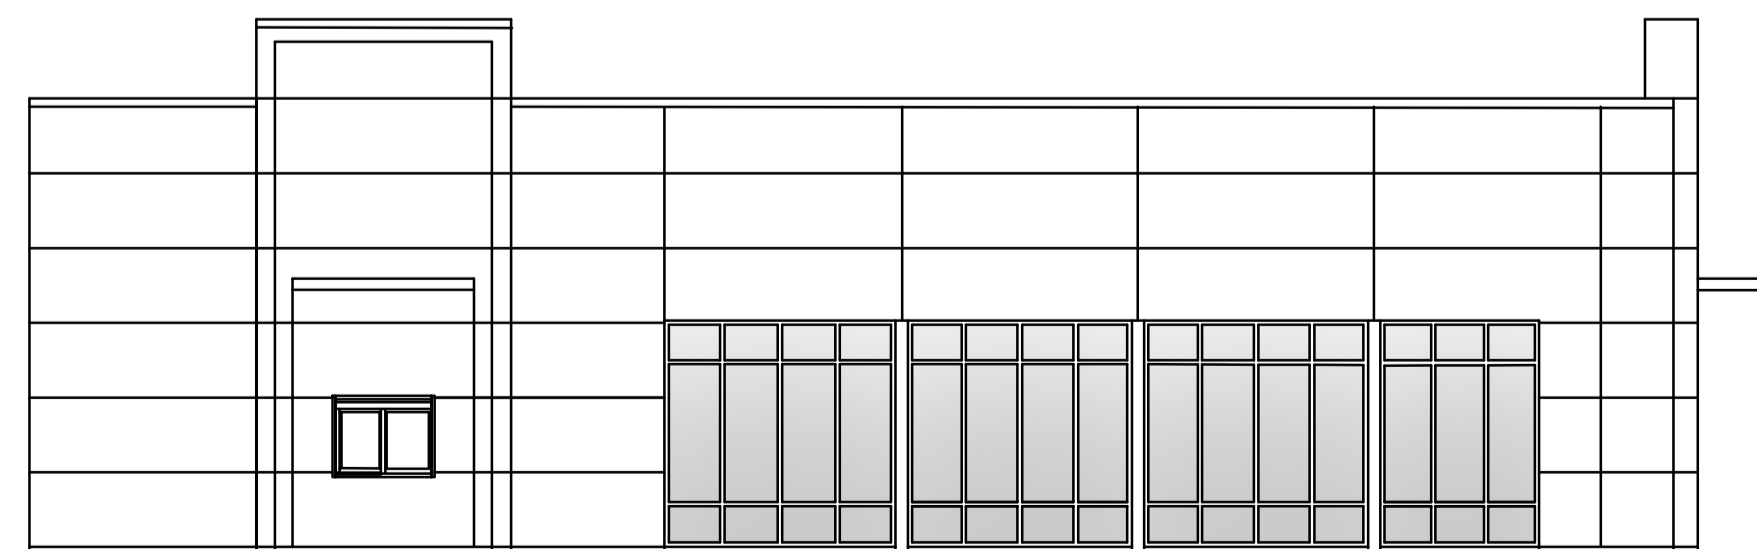

Proposed South Elevation
Scale 1:100 on A1

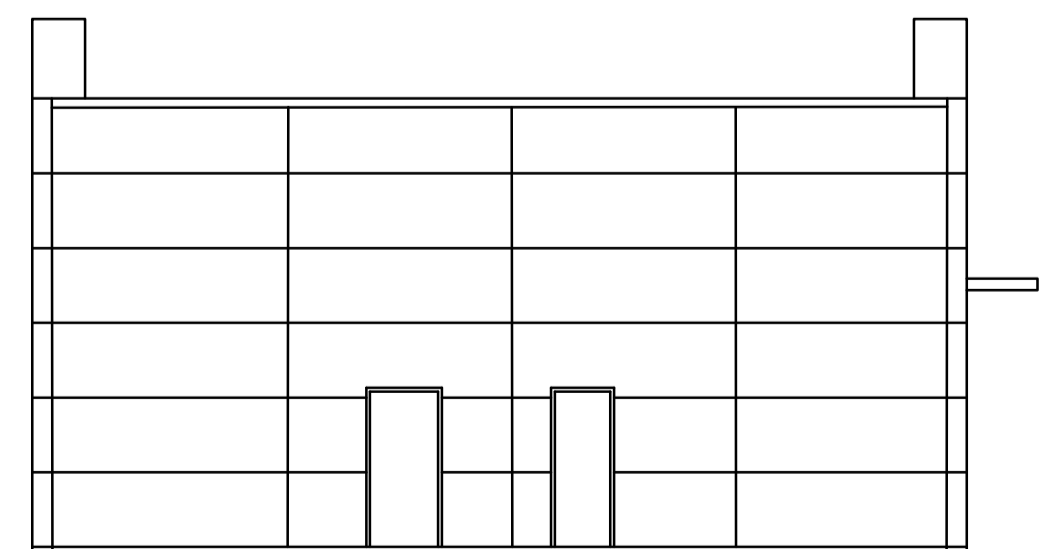

Proposed West Elevation
Scale 1:100 on A1

Finishes:

- Composite wall cladding panels, colour to be confirmed.
- Aluminium double glazed curtain walling, frame colour to be confirmed.

Rev	Description	Date
-----	-------------	------



Client: CoCity
Project: Alba Gate
Stoneywood Park, Dyce,
Aberdeen

Title: Proposed Cafe / Restaurant Plan & Elevations

DWG no: 4221 - PL(00)009 **Date:** 12/12/23

Drawn by: SM **Checked by:** SM **Scale:** As Noted @A1

tinto.co.uk
+44 (0) 1224 821 670

Mill House
Grandholm Crescent
Bridge of Don
Aberdeen, AB22 8BB

Copyright © TINTO Architecture Ltd
All rights reserved. No part of this drawing may be copied, reproduced or transmitted in any form or by any means, electronic, mechanical, photocopying, recording, or by any information storage and retrieval system, without the prior written permission of TINTO Architecture Ltd.