


1 Est elevation  
Scale: 1:50



Height 2.5m  
 Timber cladding ( Larch)  
 Grey powder coated aluminium doors  
 EPDM roof

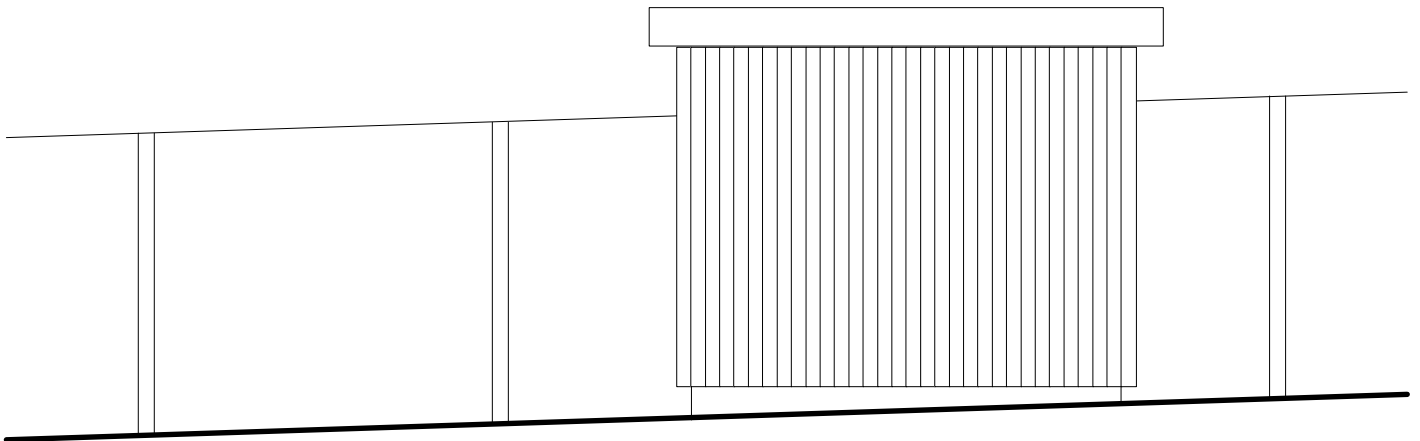

2 West Elevation  
Scale: 1:50

Plans and elevations  
 65 Lincoln Avenue  
 London N14 7LL

0 1m 2m  
 scale 1:50@A4

  

Plan  
 scale 1:50