


Job Title:
751 High Road, London, N12 8LF
Drawing Title:
Proposed Rear Elevation

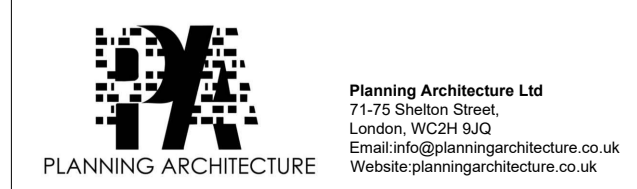

Project No: -
Status: Planning

Date: 17/11/2023
Scale: 1:100@ A1
Drawing No: 303
Rev: -