



Proposed Front Elevation 1:100 (NO CHANGE)

Proposed Rear Elevation 1:100

Proposed Section 1:100

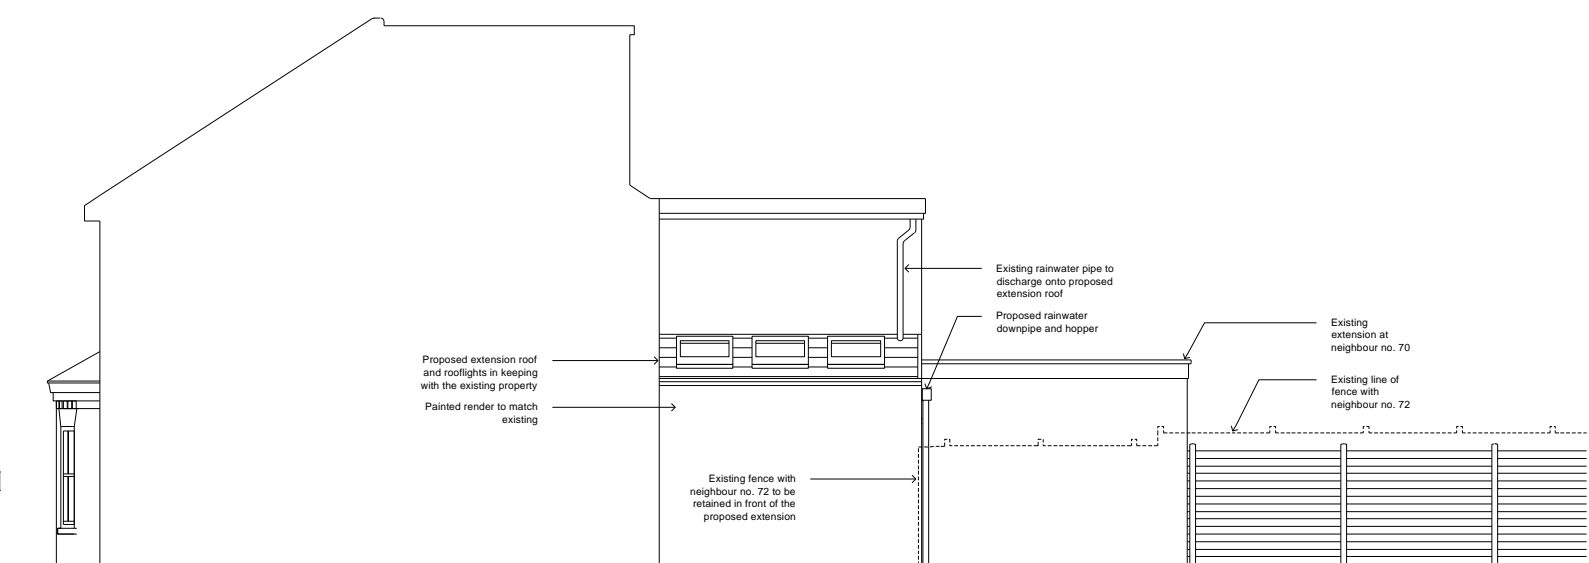

Proposed Side Elevation 1:100

 

aptelis
ARCHITECTURE

PROJECT TITLE:
71 James Street

DRAWING TITLE:
Proposed Drawings

DRAWING No: **PL-003** REVISION:

DATE: **25.11.23** STATUS: **Planning**

JOB No: **2302** SCALE: **1:100 @ A3**

DRAWN: **GA** CHECKED: **SA**

www.aptelisarchitecture.co.uk | [REDACTED]

NOTES:
Drawings are for planning purposes only. Not suitable for construction. All dimensions, site conditions, location of services and levels to be checked on site prior to construction. This drawing is copyright protected.

RIBA **arb** Architects Registration Board
REG No: 096517K

Proposed Ground Floor Plan 1:100

Proposed First Floor Plan 1:100