





**Rear Elevation (South-West)**  
1 : 50




**Side Elevation (South-East)**  
1 : 50

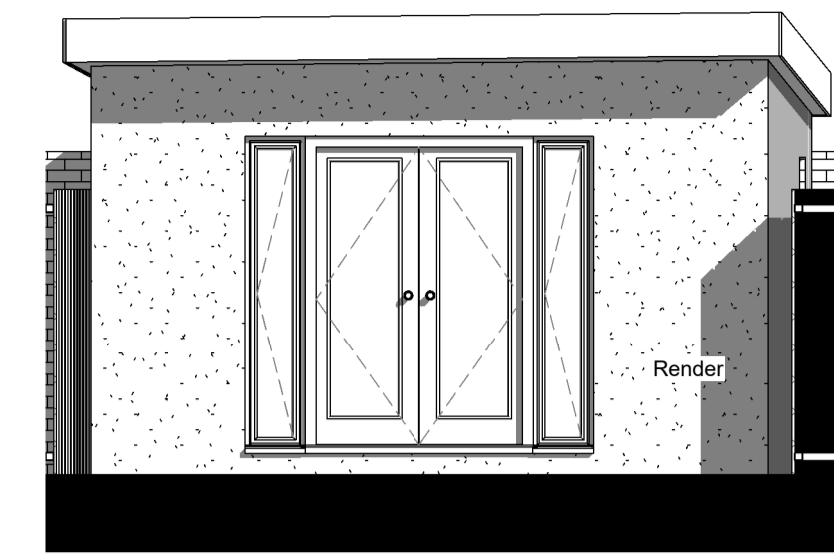


**Annexe Front Elevation**  
1 : 50

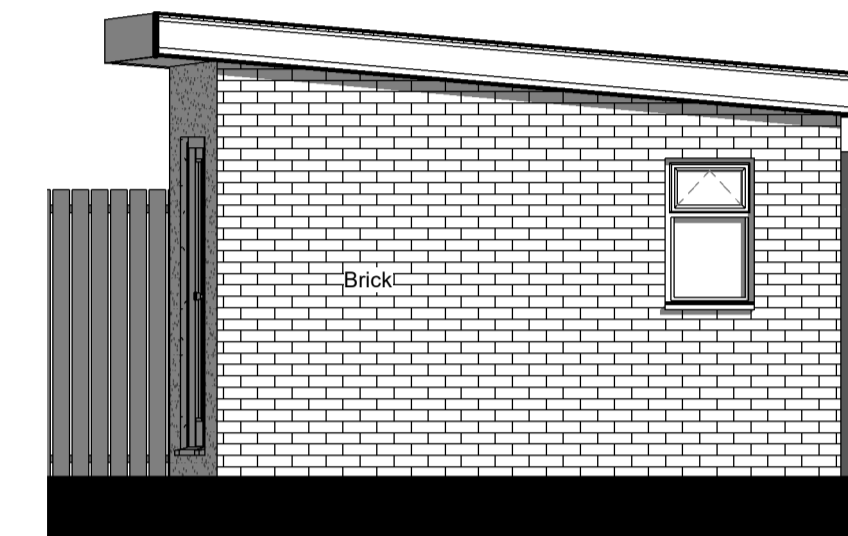

**Annexe Side Elevation (LH)**  
1 : 50

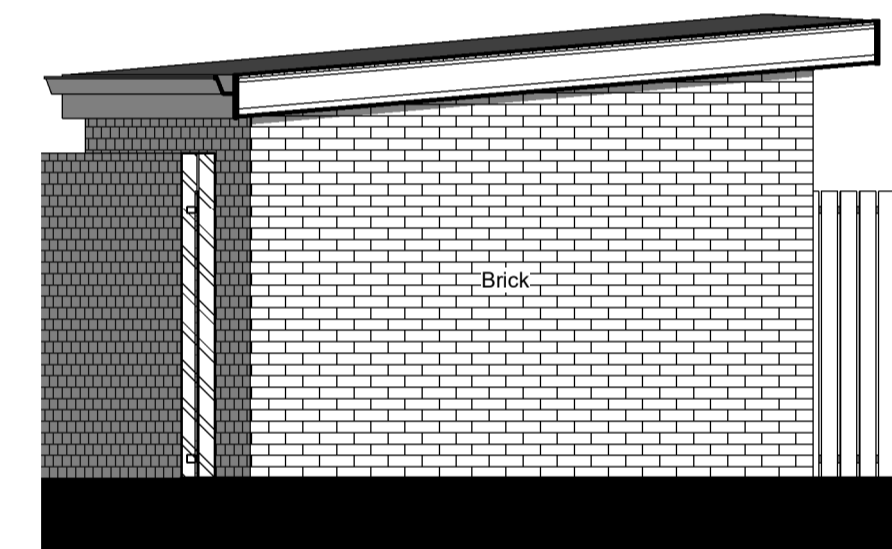

**Annexe Side Elevation (RH)**  
1 : 50

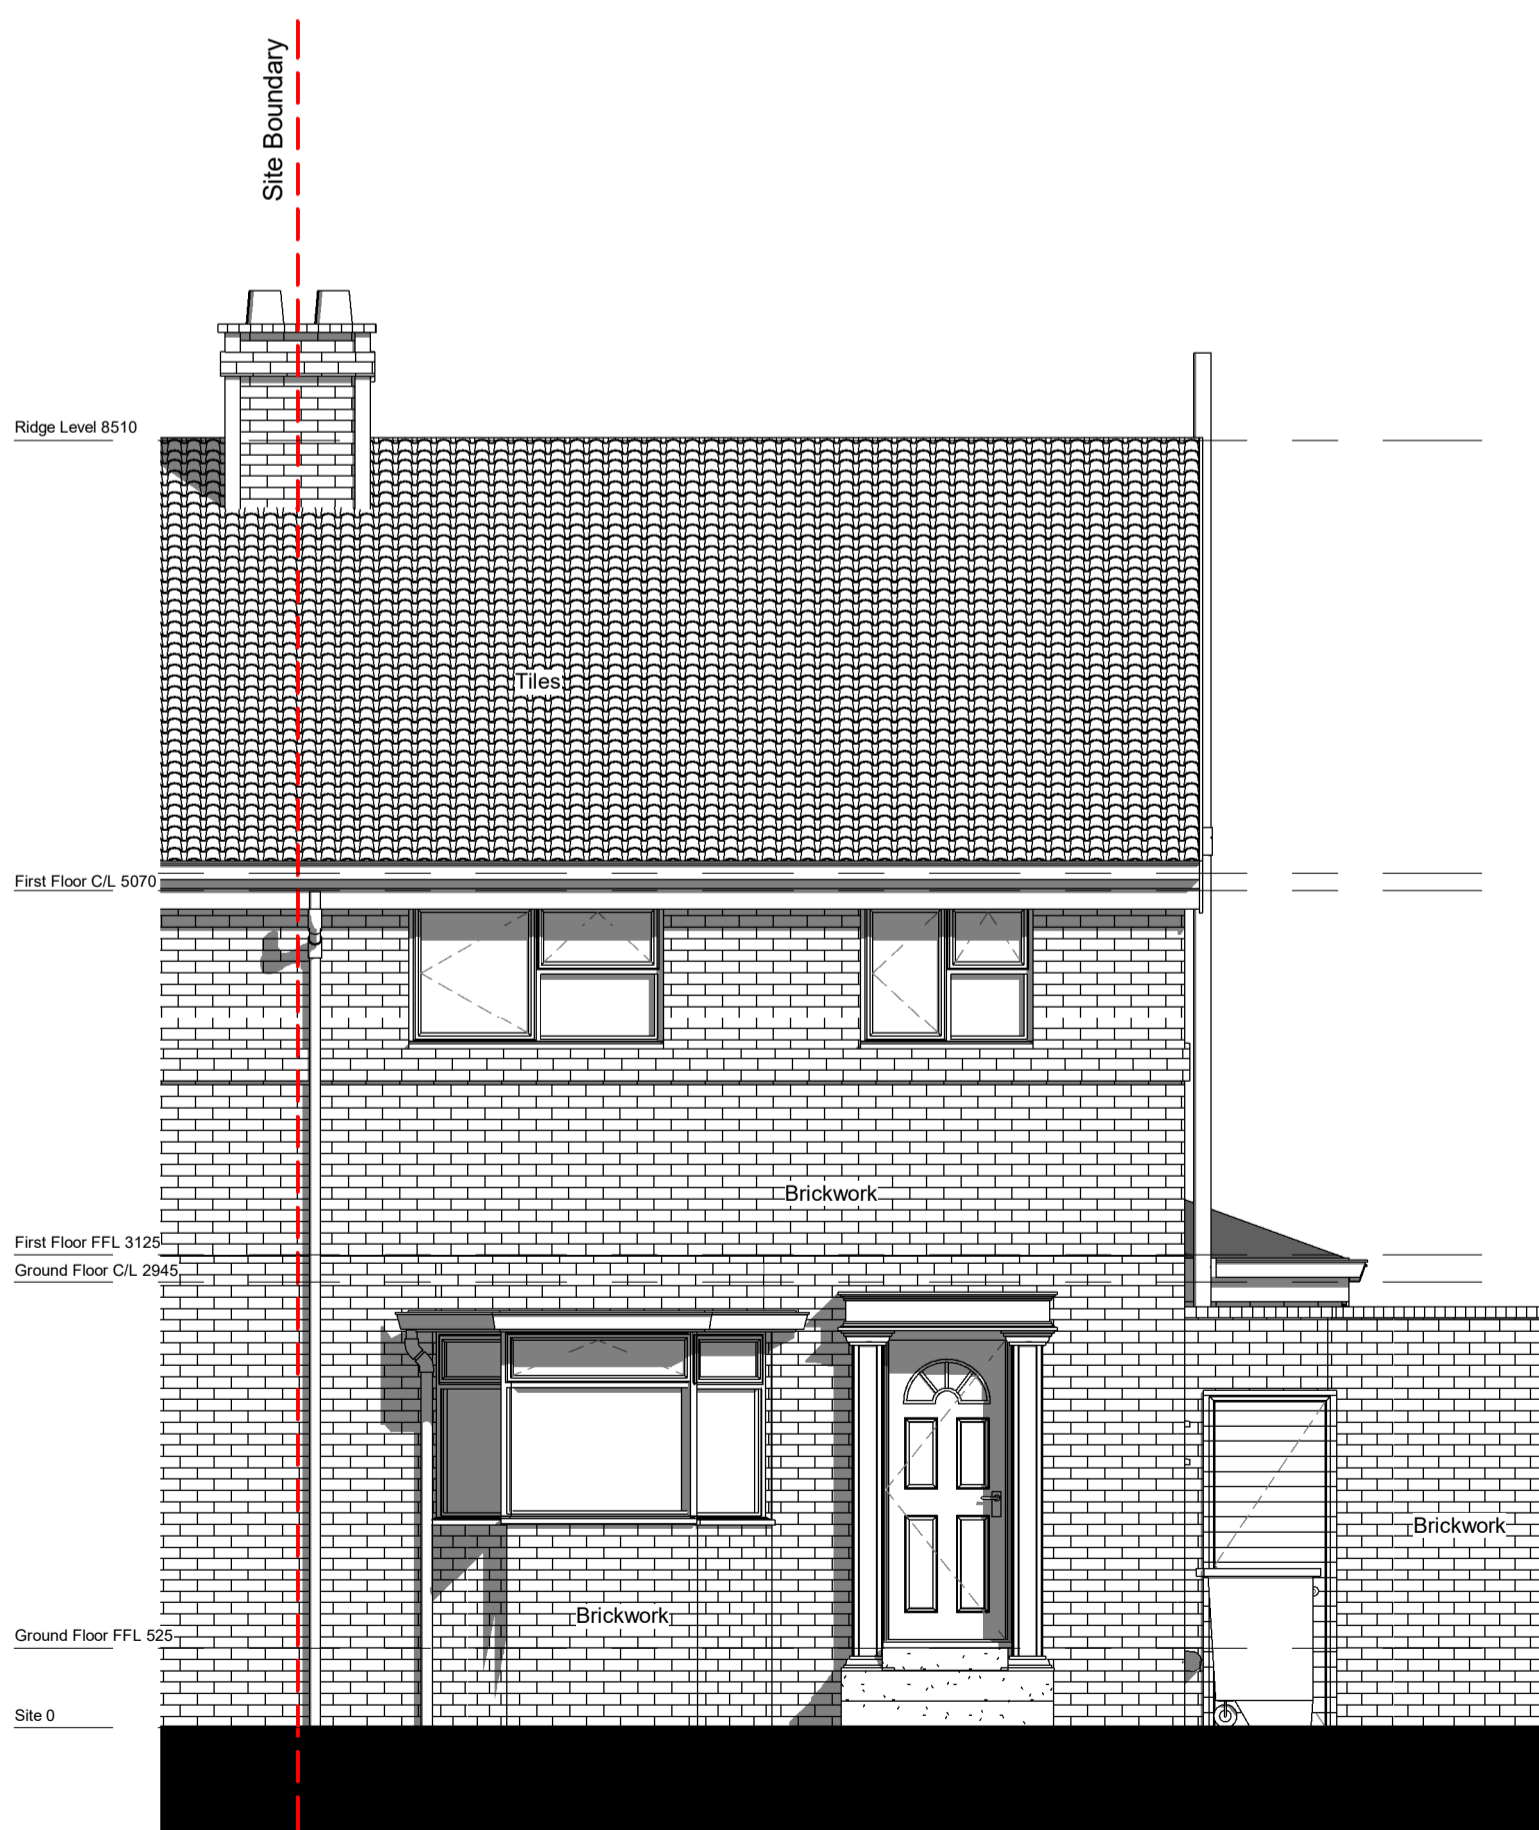

**Front Elevation (North-East)**  
1 : 50



**Side Elevation (North-West)**  
1 : 50



**Annexe Rear Elevation**  
1 : 50

SCALE 1:50 1m 5m

Do not scale from this drawing. Use figured dimensions only. Figured dimensions are in millimetres. All dimensions and levels shall be verified on site before proceeding with works. Detailed site survey to be carried out to verify positions and level relationships with site features and ordnance survey. Precision Architectural Services is not responsible for any errors caused by the transmission, translation, software or computer systems. Precision Architectural Services is not responsible for, nor shall be liable for, the consequences of any use made of the drawings or models, other than that for which they were produced by Precision Architectural Services for the Client.



Enquiries: precisionarchitecturalservices@gmail.com

Revisions

**Project**  
7 Aldrich Road,  
Oxford,  
Oxfordshire  
OX2 7SS

Title	
Proposed Elevations	
Drawn	Mr. M.A. All
Drawn	RA
Date	02/12/2023
Scale	1 : 50
Drawn	PAS-PR57-Proposed Elevations