


**Ground Floor Plan**  
1 : 50



**First Floor Plan**  
1 : 50

Do not scale from this drawing. Use figured dimensions only. Figured dimensions are in millimetres. All dimensions and levels shall be verified on site before proceeding with works. Detailed site survey to be carried out to verify positions and level relationships with site features and ordnance survey. Precision Architectural Services is not responsible for any errors caused by the transmission, translation, software or computer systems. Precision Architectural Services is not responsible for, nor shall be liable for, the consequences of any use made of the drawings or models, other than that for which they were produced by Precision Architectural Services for the Client

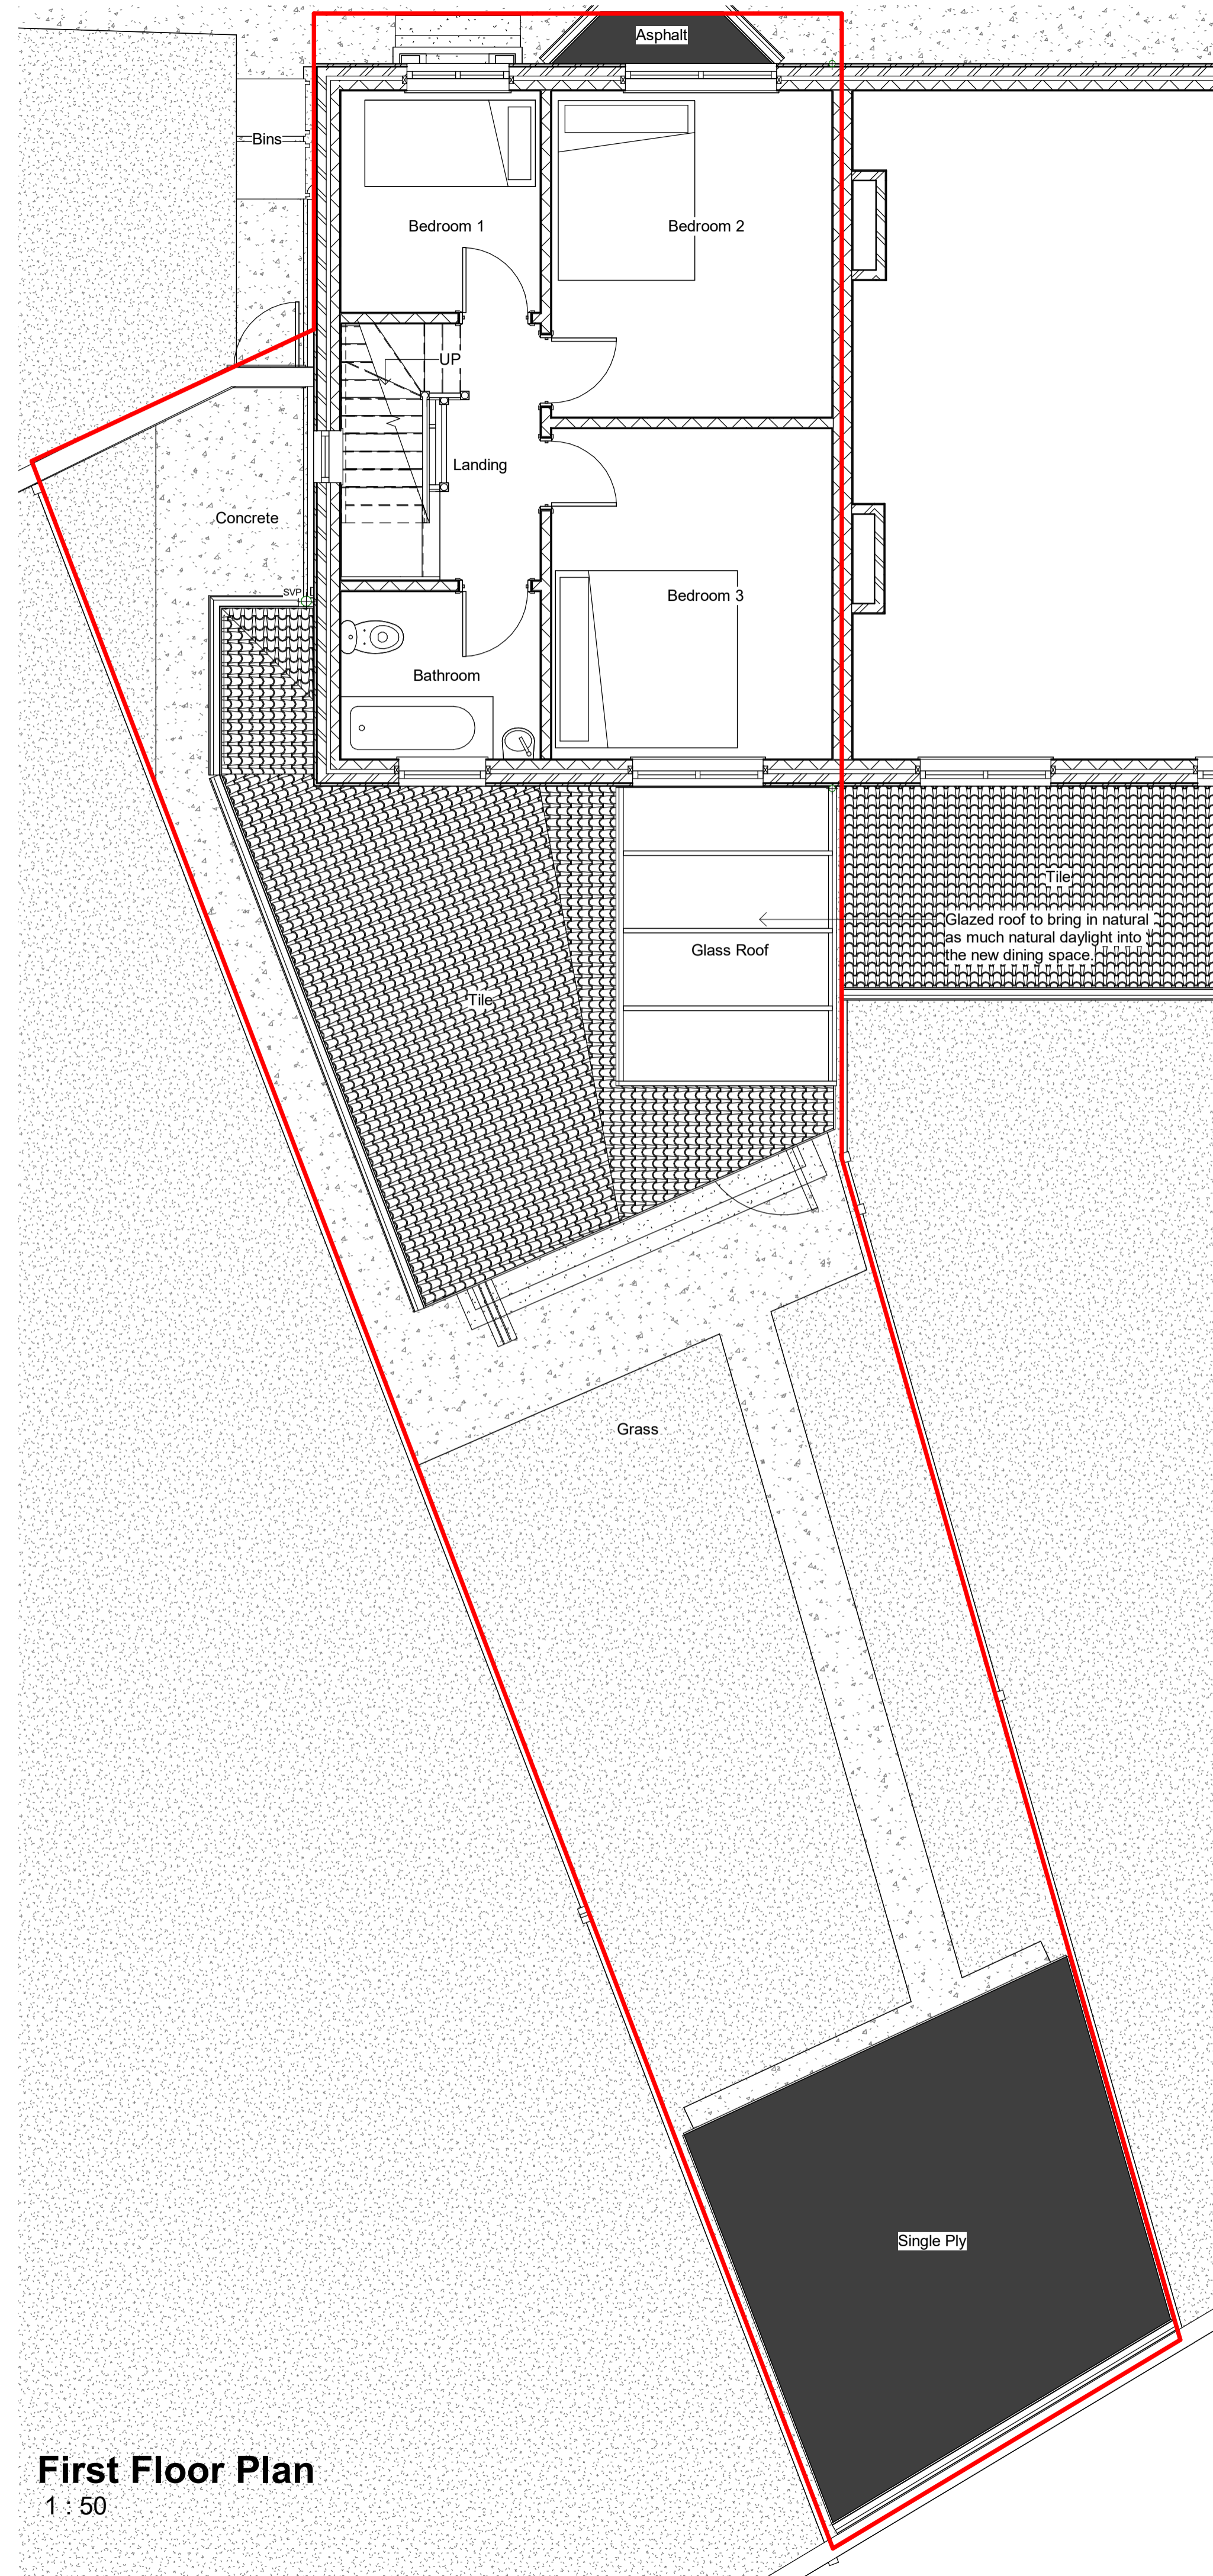

Precision Architectural Services  
Enquiries: precisionarchitecturalservices@gmail.com

Revisions

**Project**  
7 Aldrich Road,  
Oxford,  
Oxfordshire  
OX2 7SS

Title  
**Proposed Floor Plans**

Drawn: Mr. M. A. Ali  
Checked: RA  
Date: 02/12/2023  
Scale: 1 : 50  
Drawing: PAS-PR57-Proposed Floor Plans

