



EXISTING SITE PLAN
 Scale 1:100

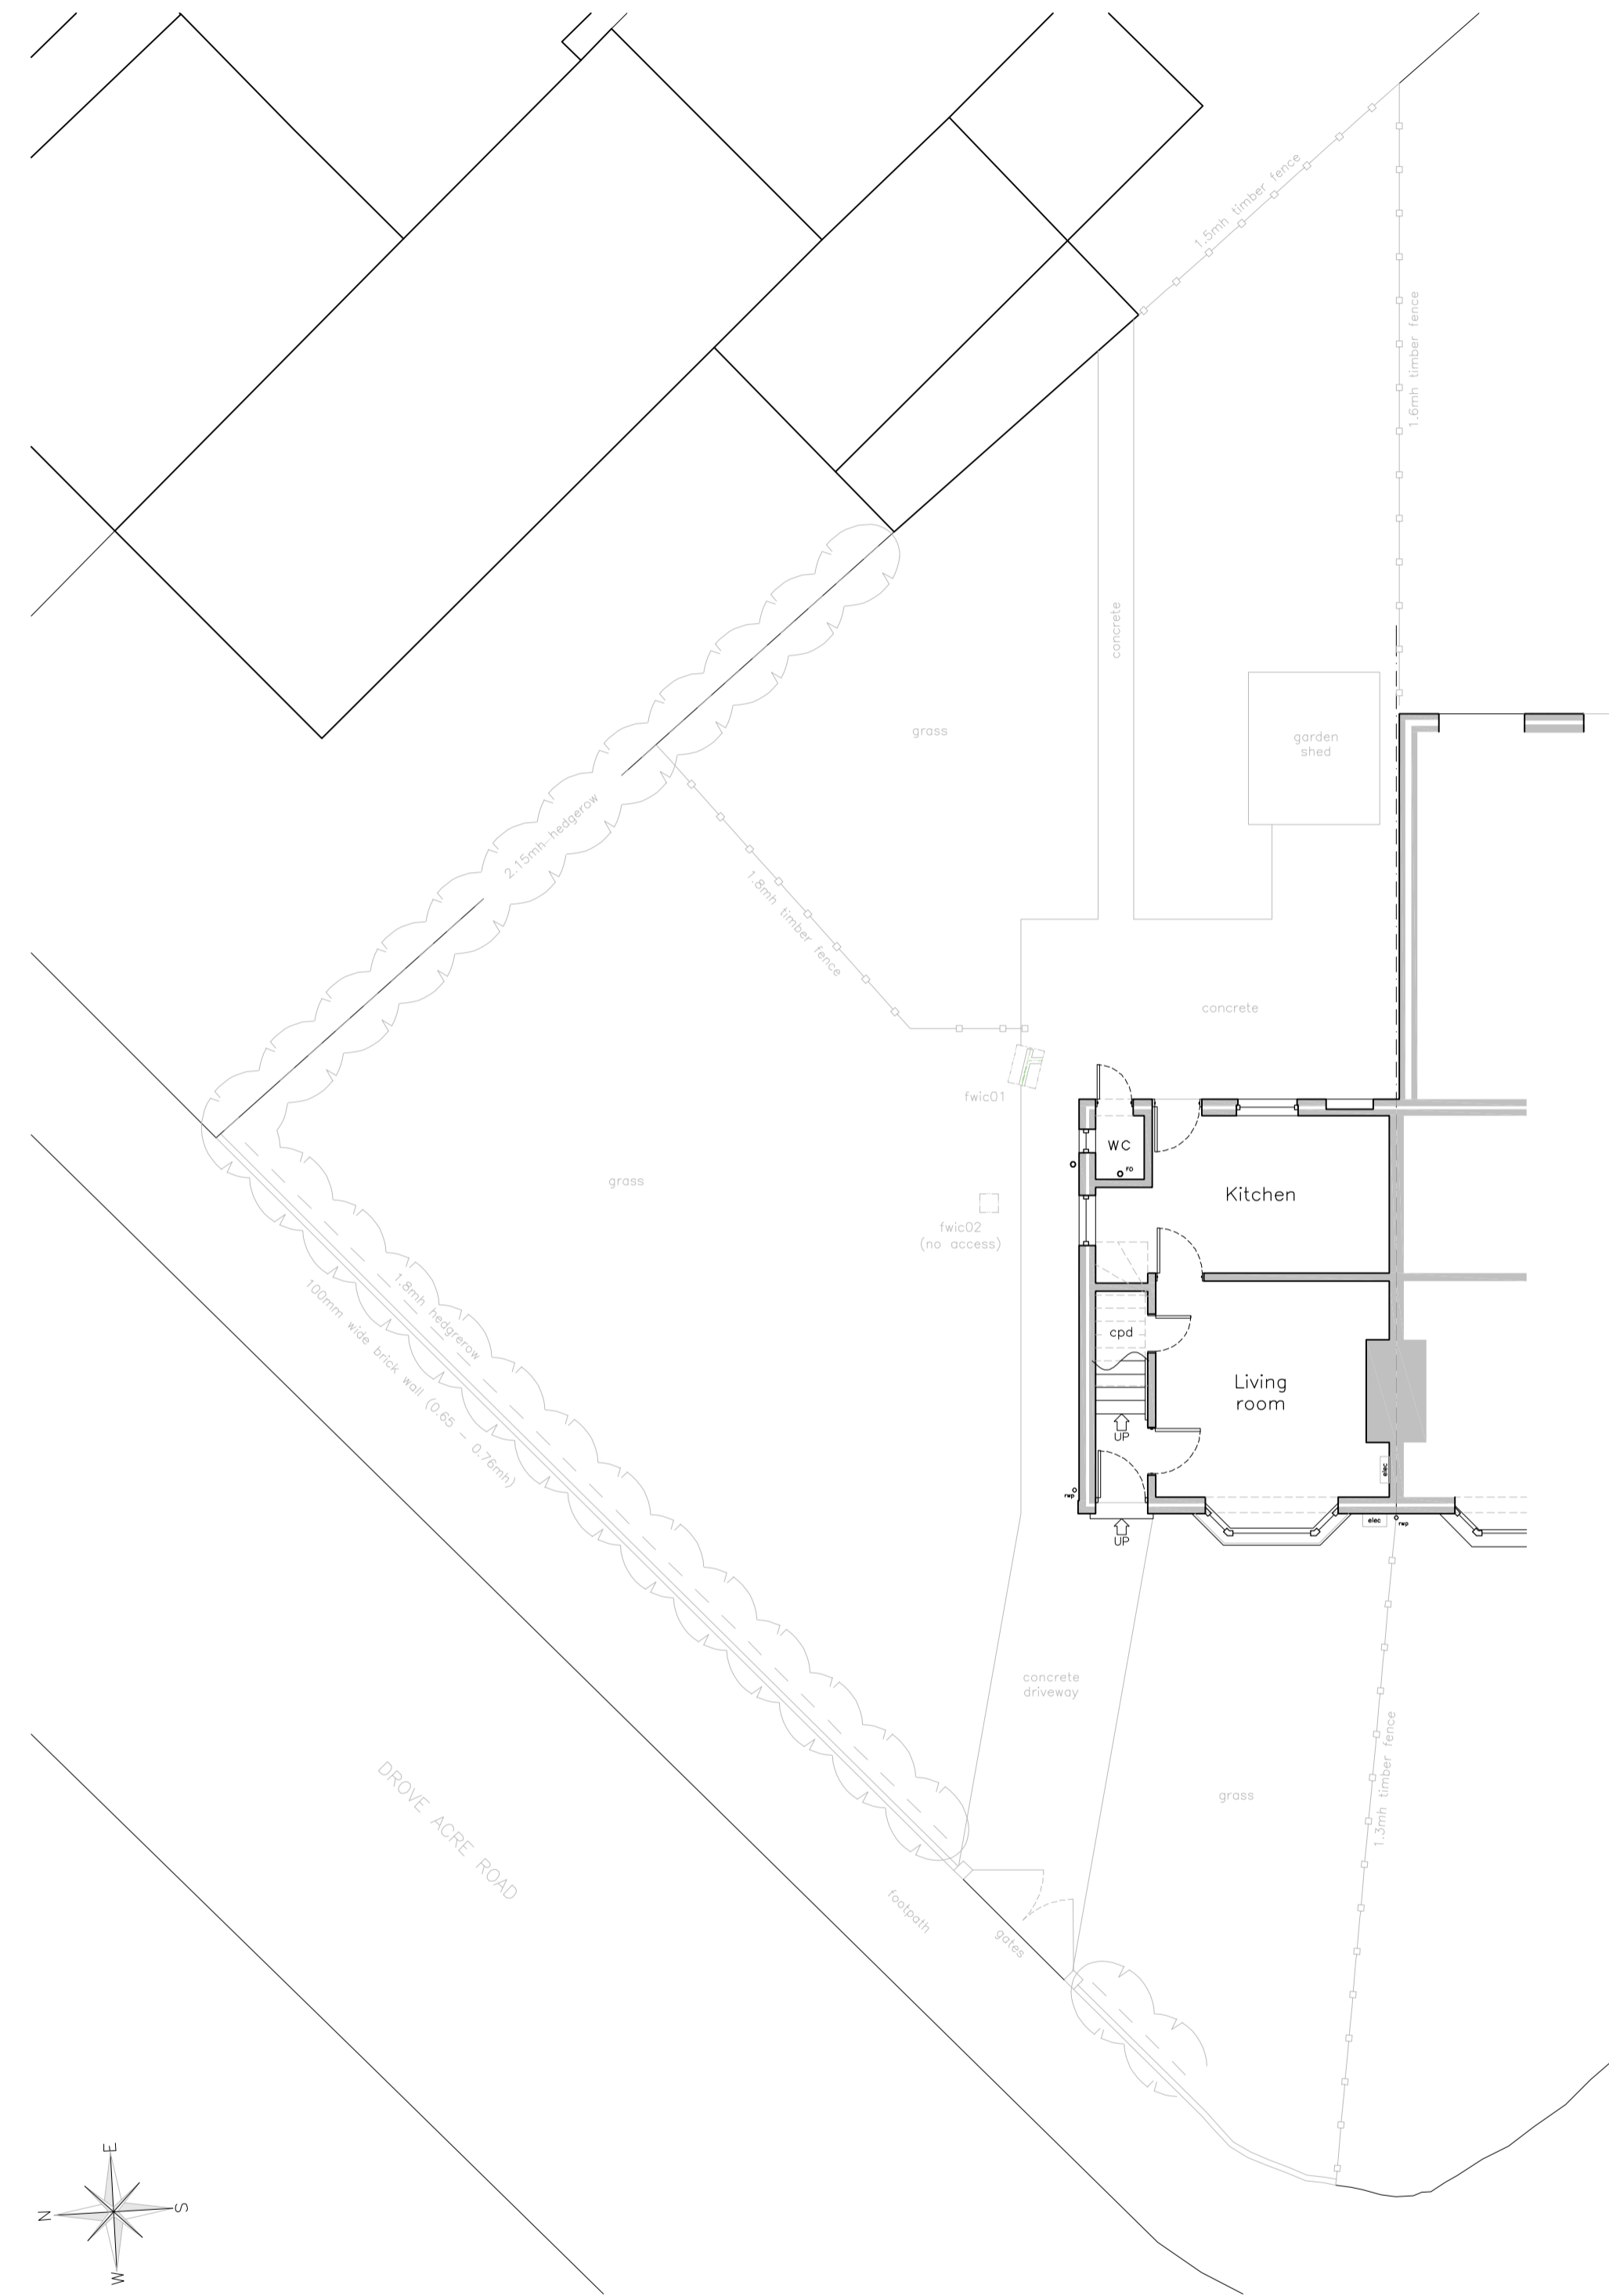

PROPOSED SITE PLAN
 Scale 1:100

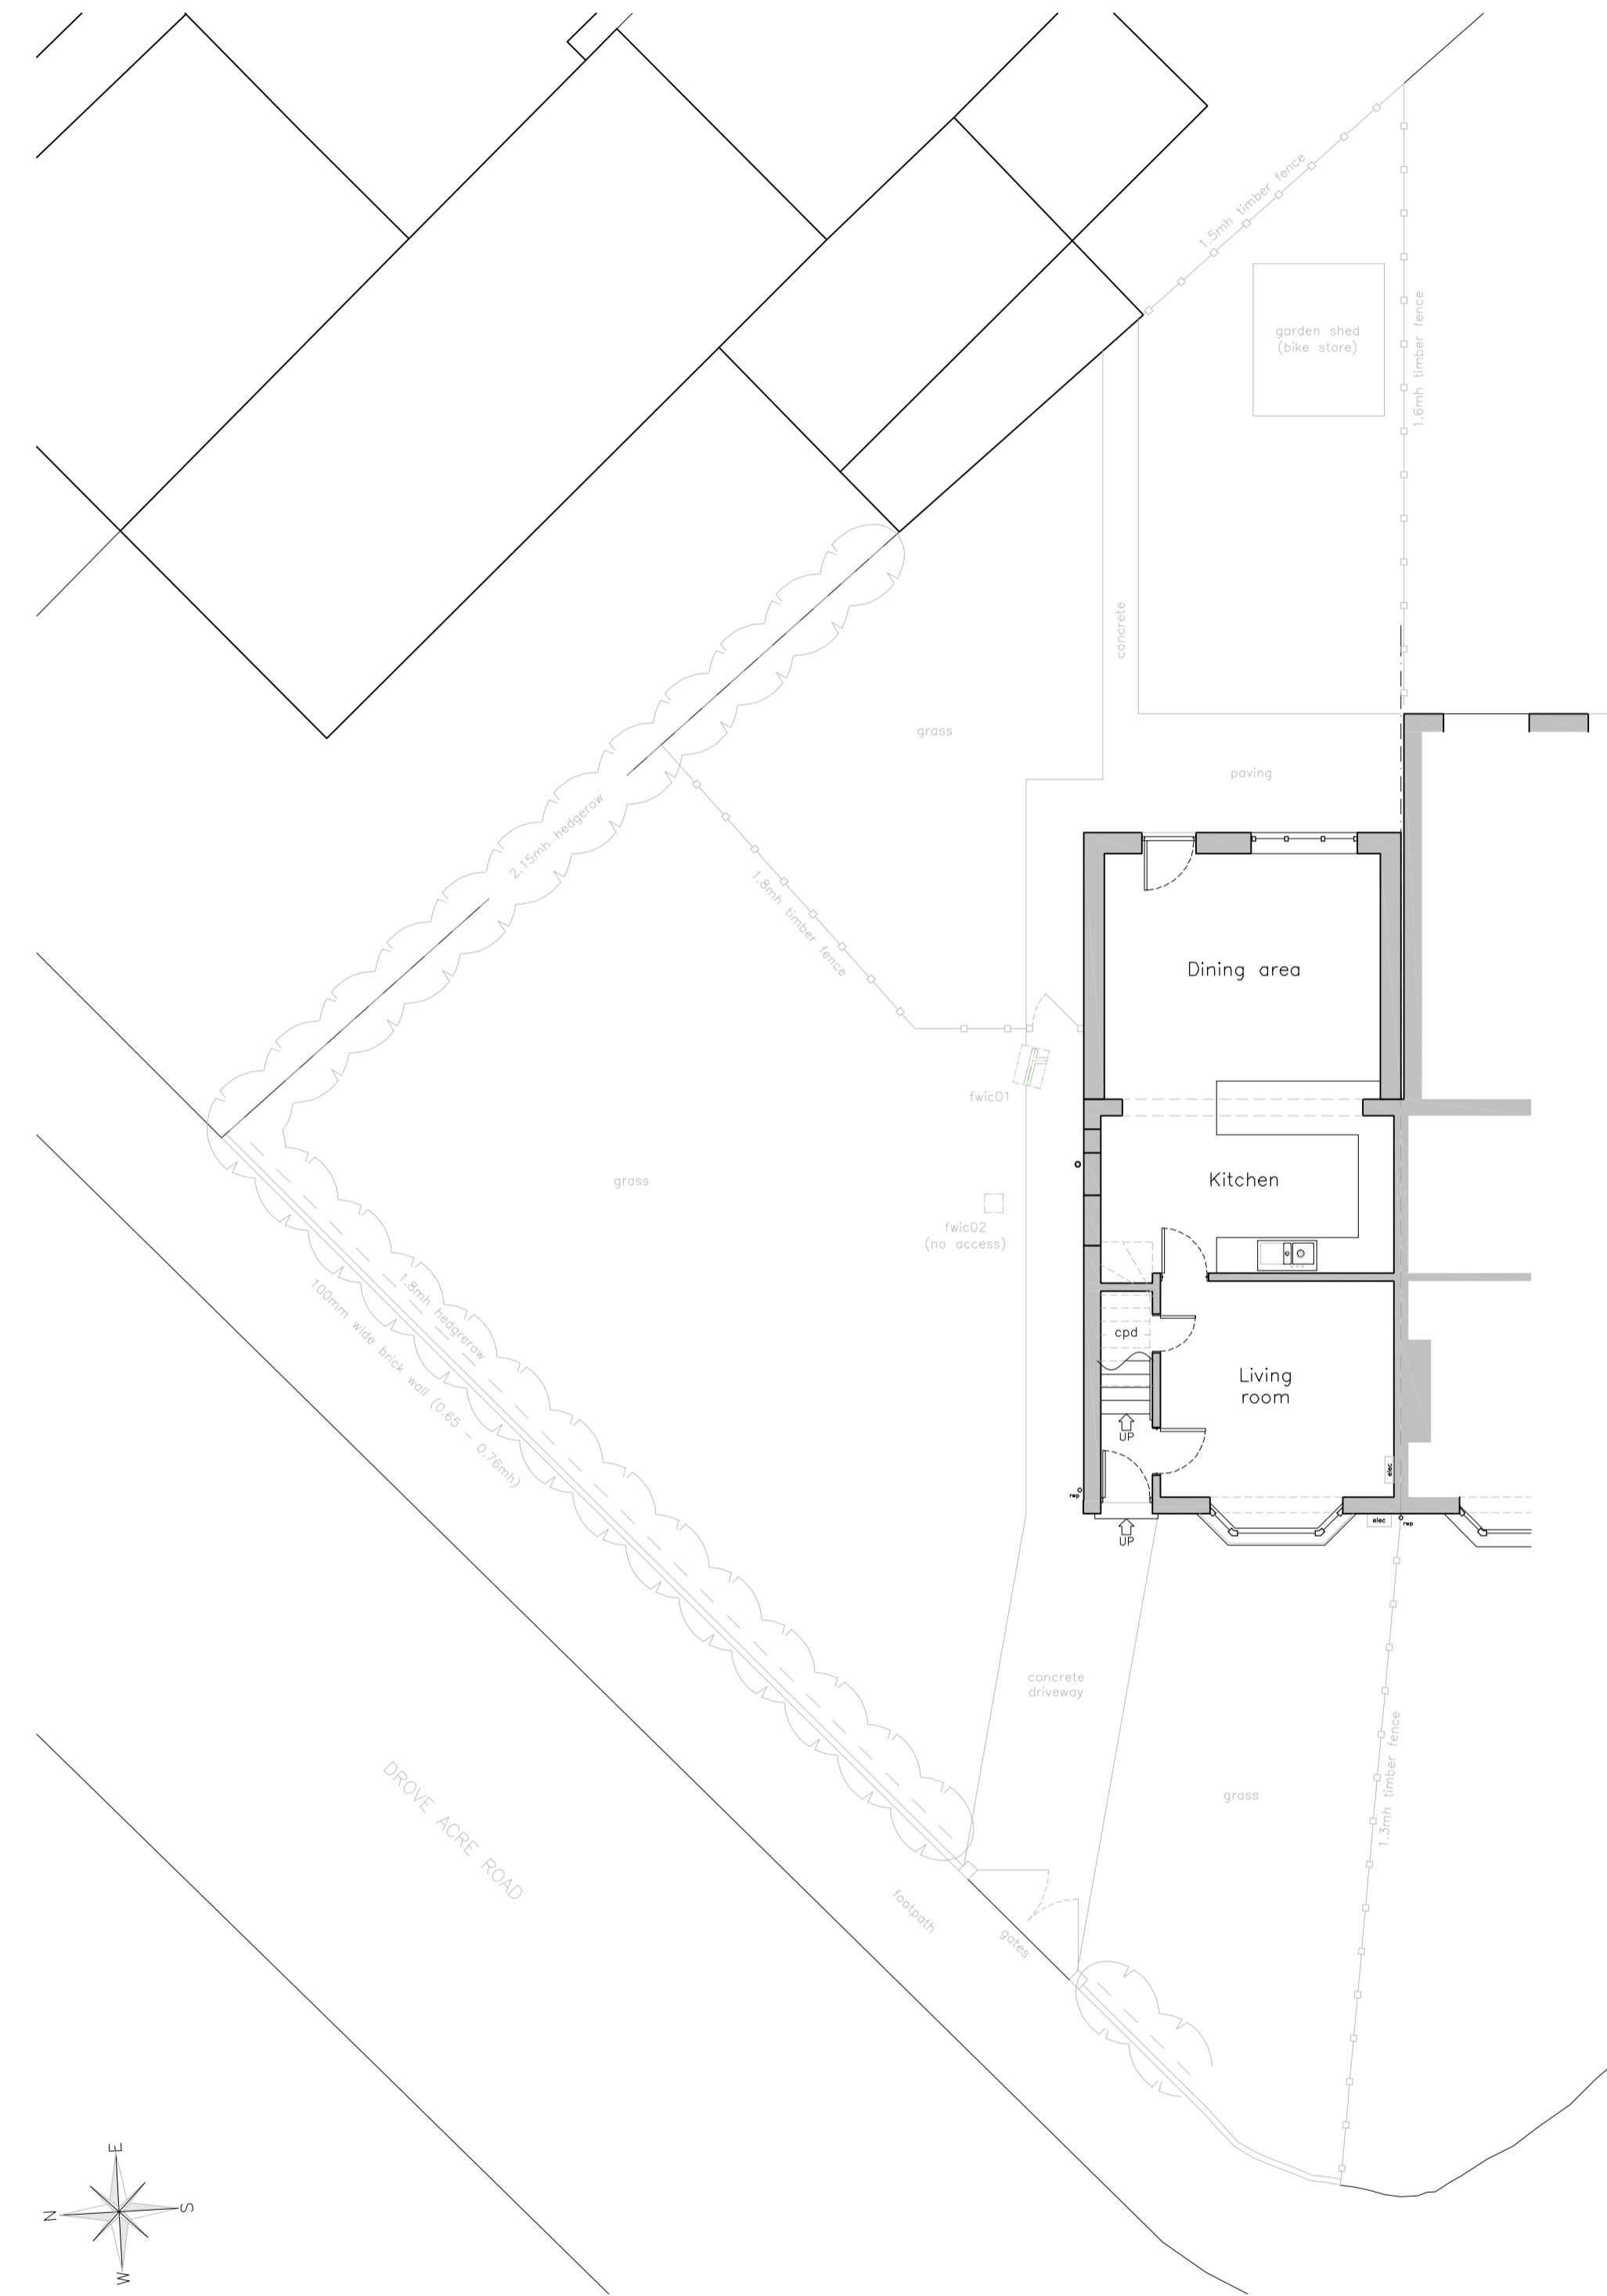

site address
 11 Drove Acre Rd,
 Oxford,
 OX4 3DF

CLEAR IDEA
 DESIGN

e: joey@clearideadesign.com

drawing title
 EXISTING & PROPOSED SITE PLANS

drwg no 121_221p01
 scale 1:100
 date NOV 2023

STATUS

PRELIMINARY PROPOSED 01