


EXISTING ELEVATIONS
Scale 1:100




West (front) elevation

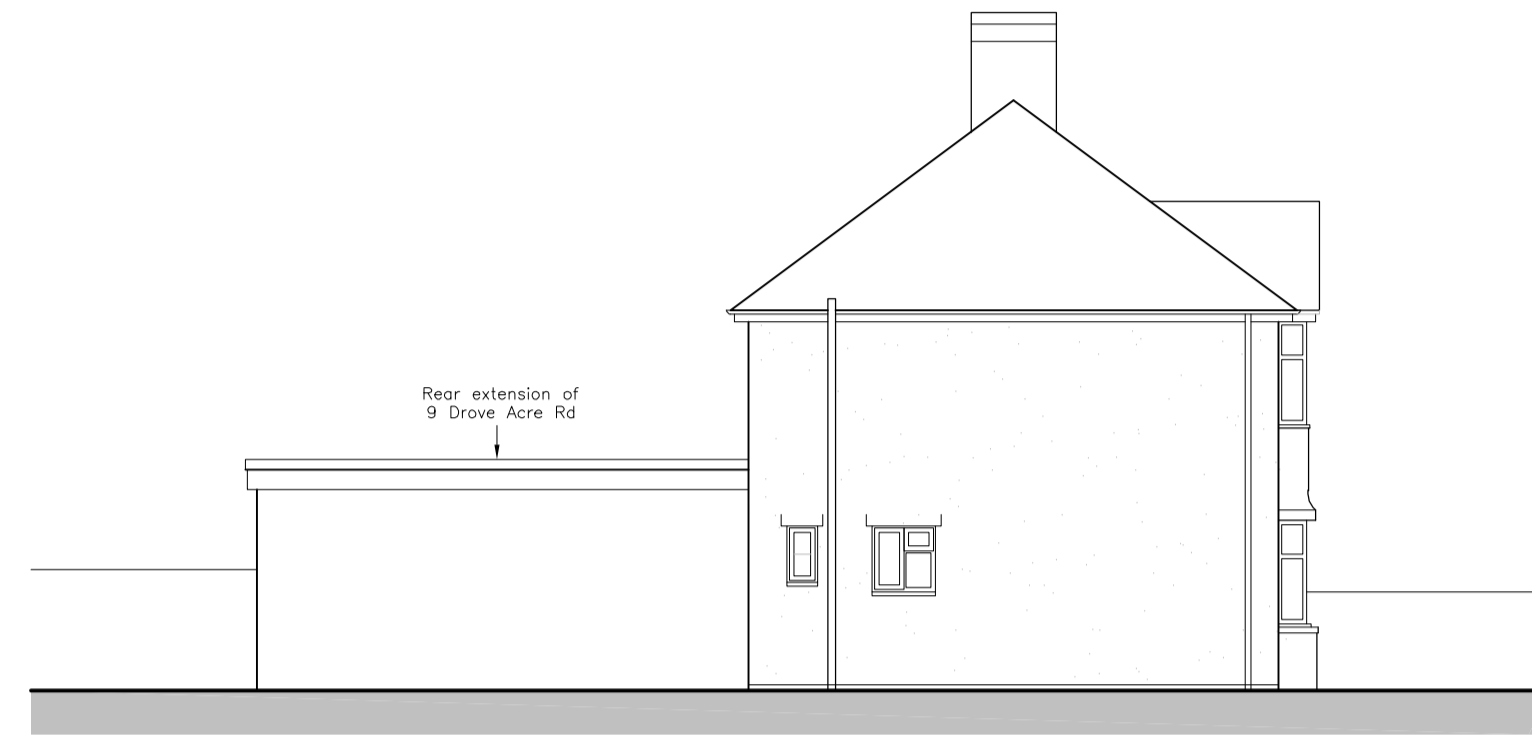

North elevation




East (rear) elevation

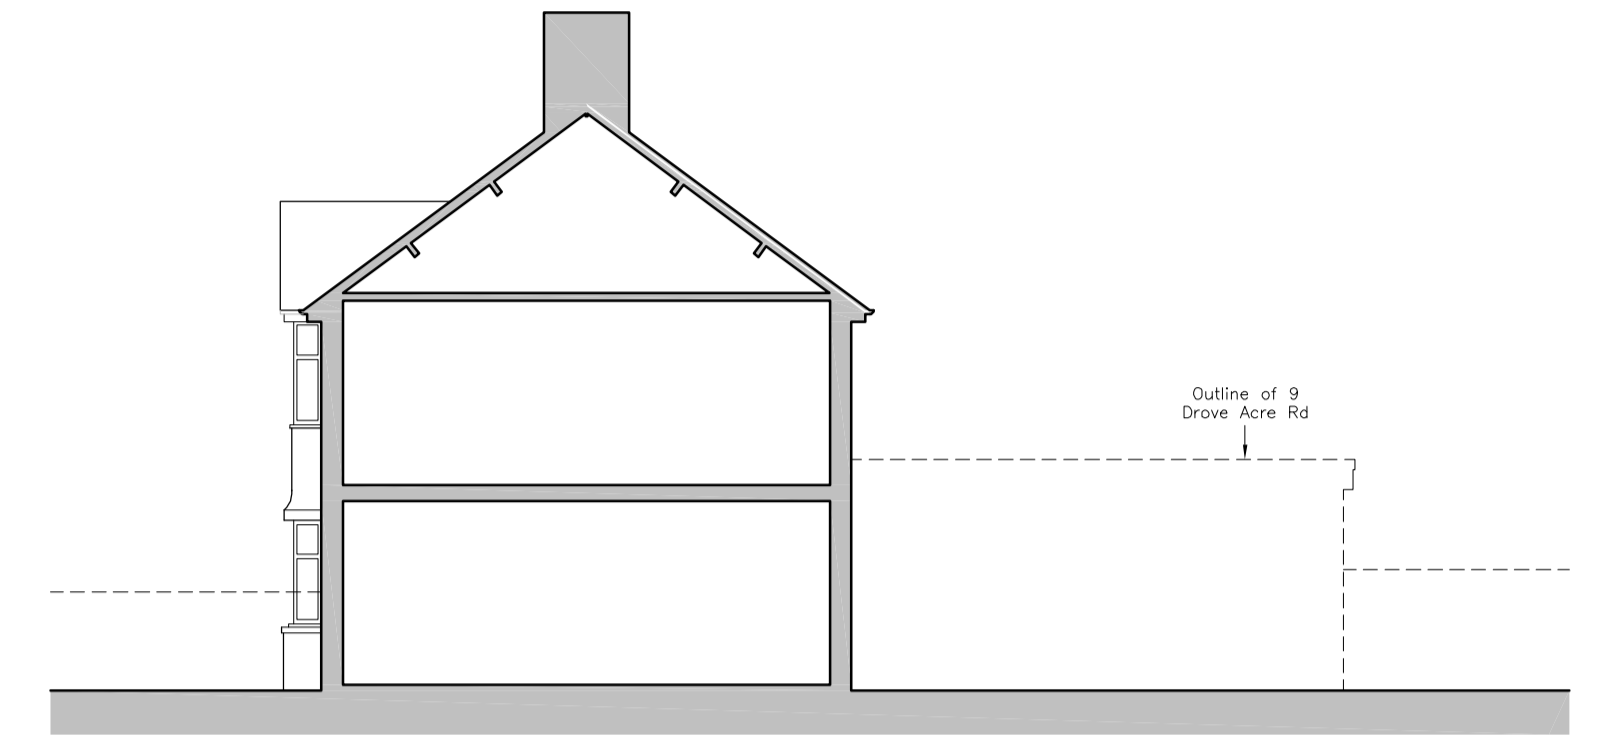


South elevation / section


EXISTING PLANS
Scale 1:100

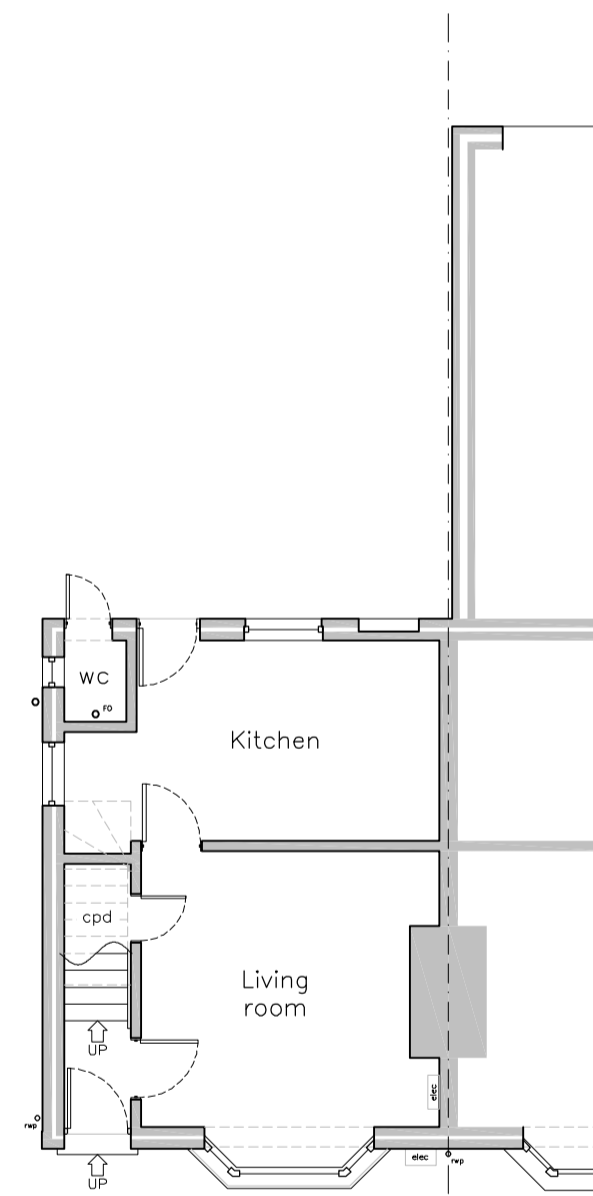

Ground floor plan

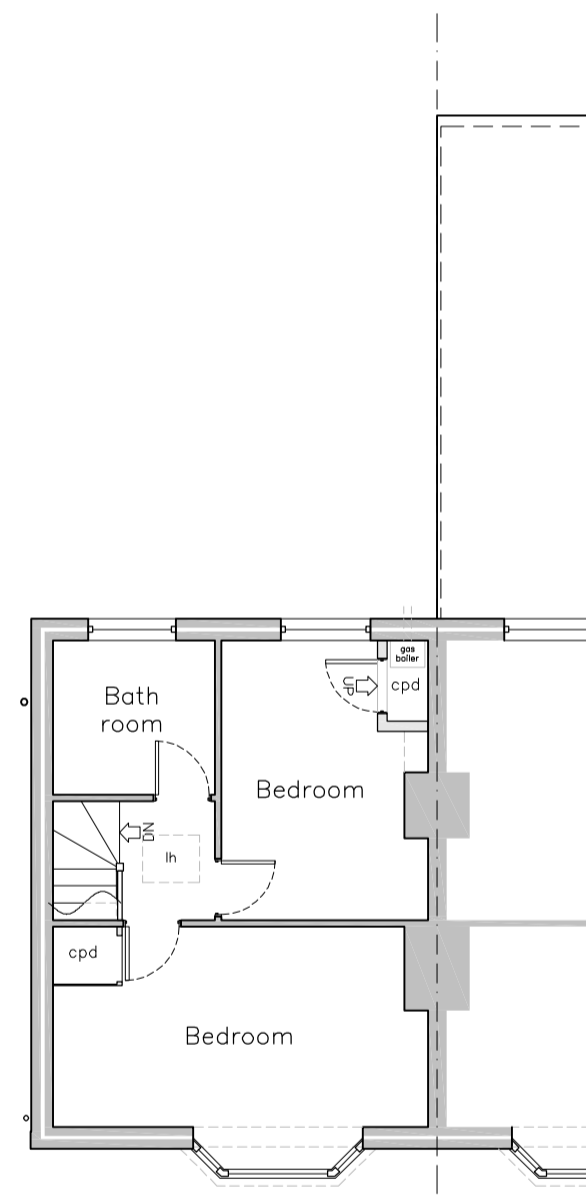

First floor plan

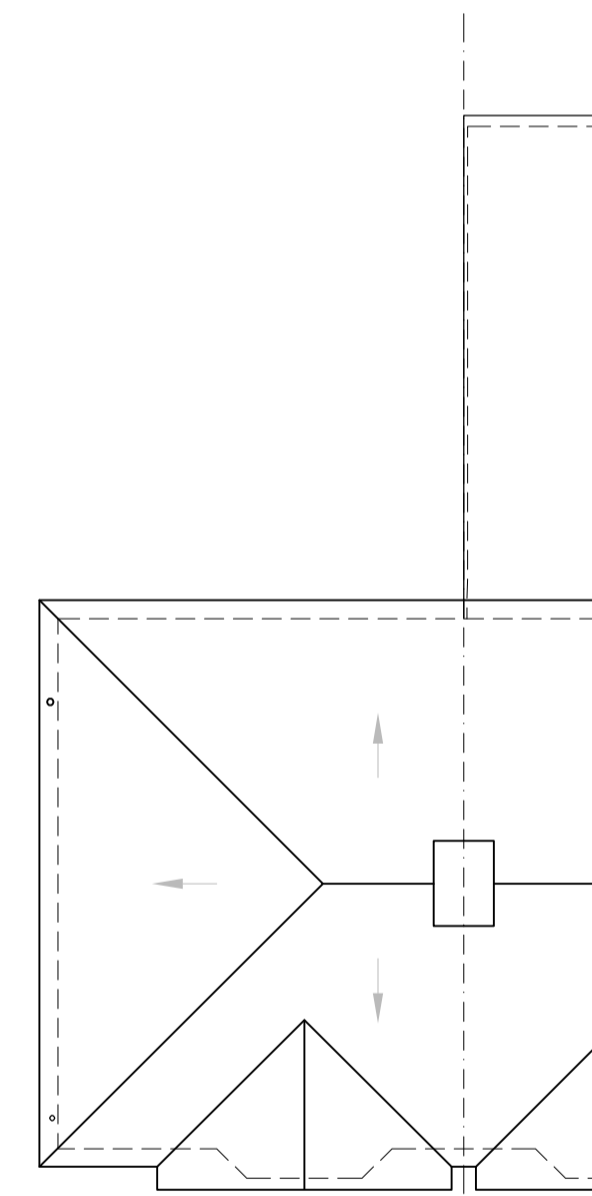

Roof plan

site address
11 Drove Acre Rd,
Oxford,
OX4 3DF

CLEAR IDEA
DESIGN

e: joey@clearideadesign.com

drawing title
EXISTING PLANS, ELEVATIONS AND
SECTION

drwg no 121_131p02
scale 1:100
date NOV 2023

STATUS

PRELIMINARY AS EXISTING 02