


PROPOSED ELEVATIONS  
Scale 1:100




West (front) elevation

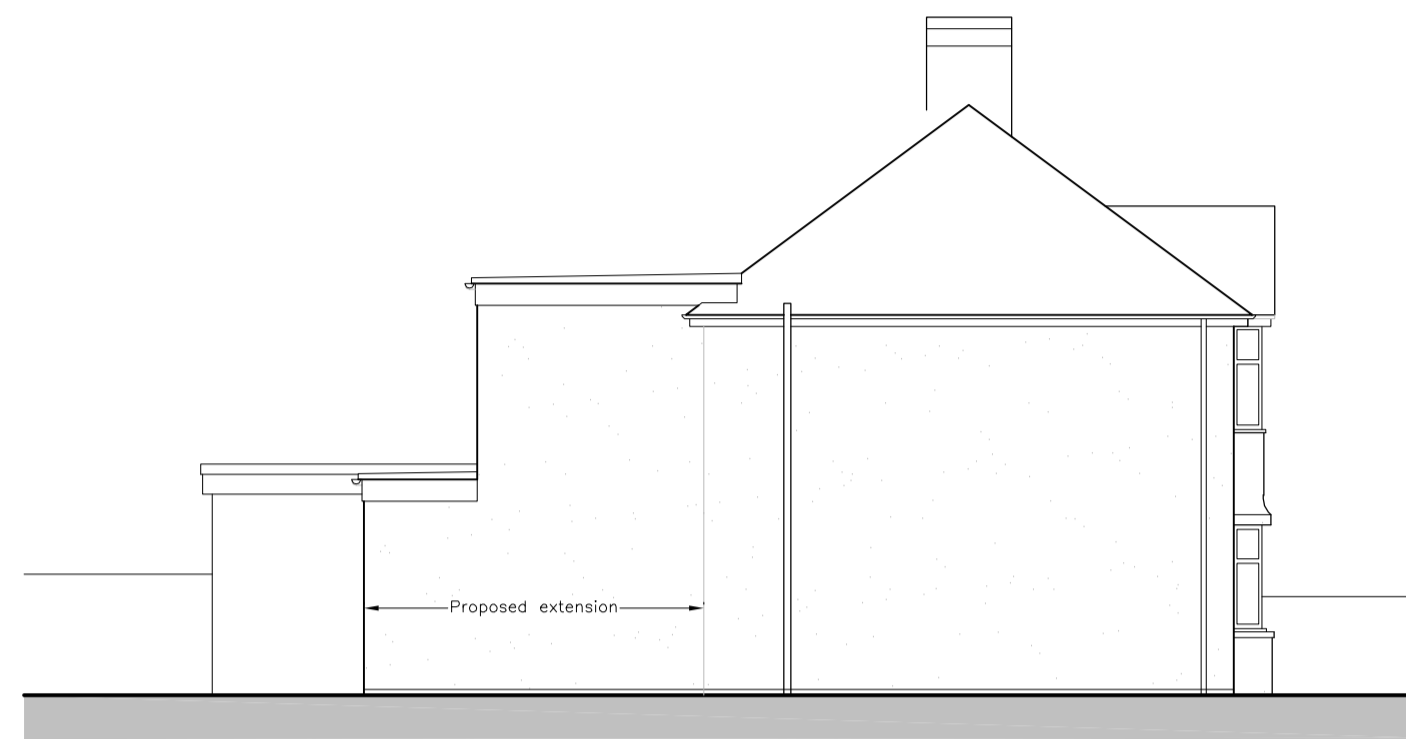

North elevation




East (rear) elevation

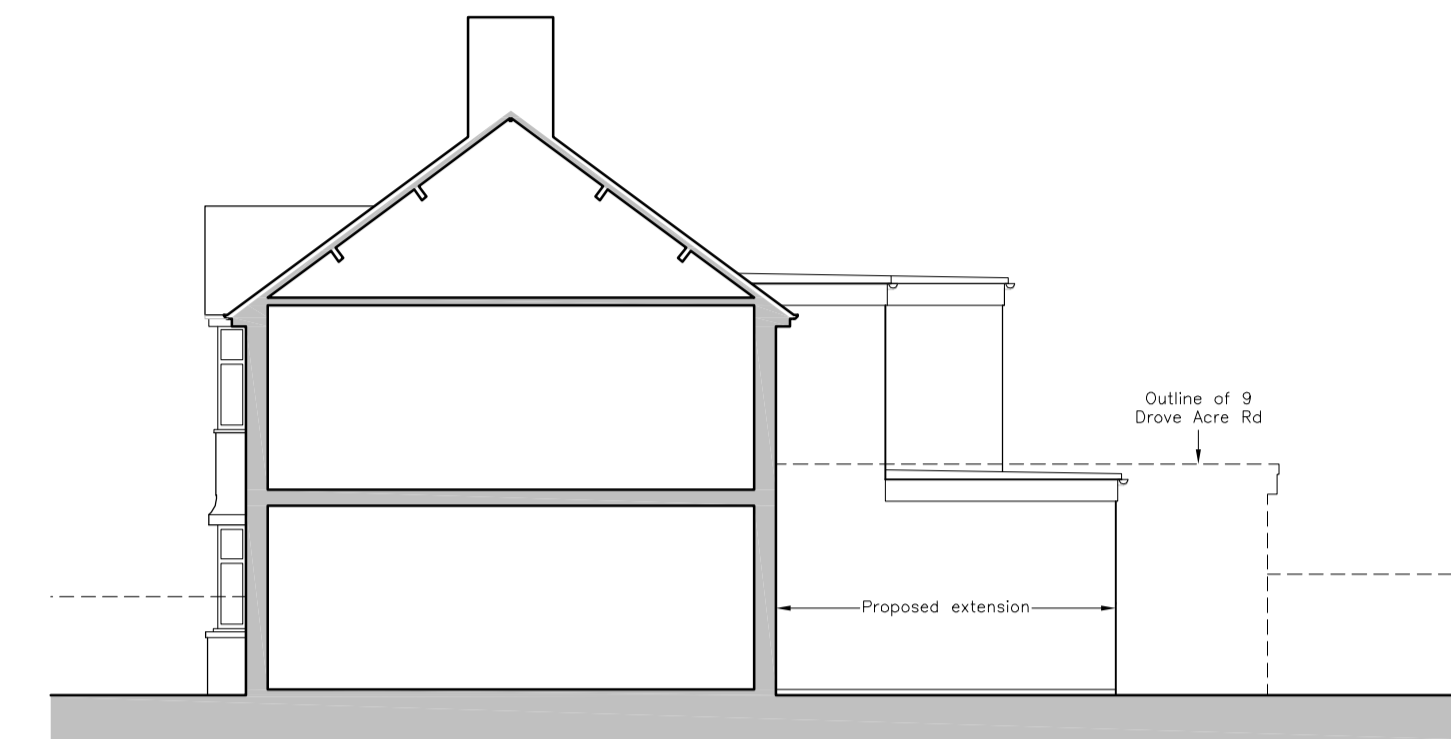


South elevation / section


PROPOSED PLANS  
Scale 1:100

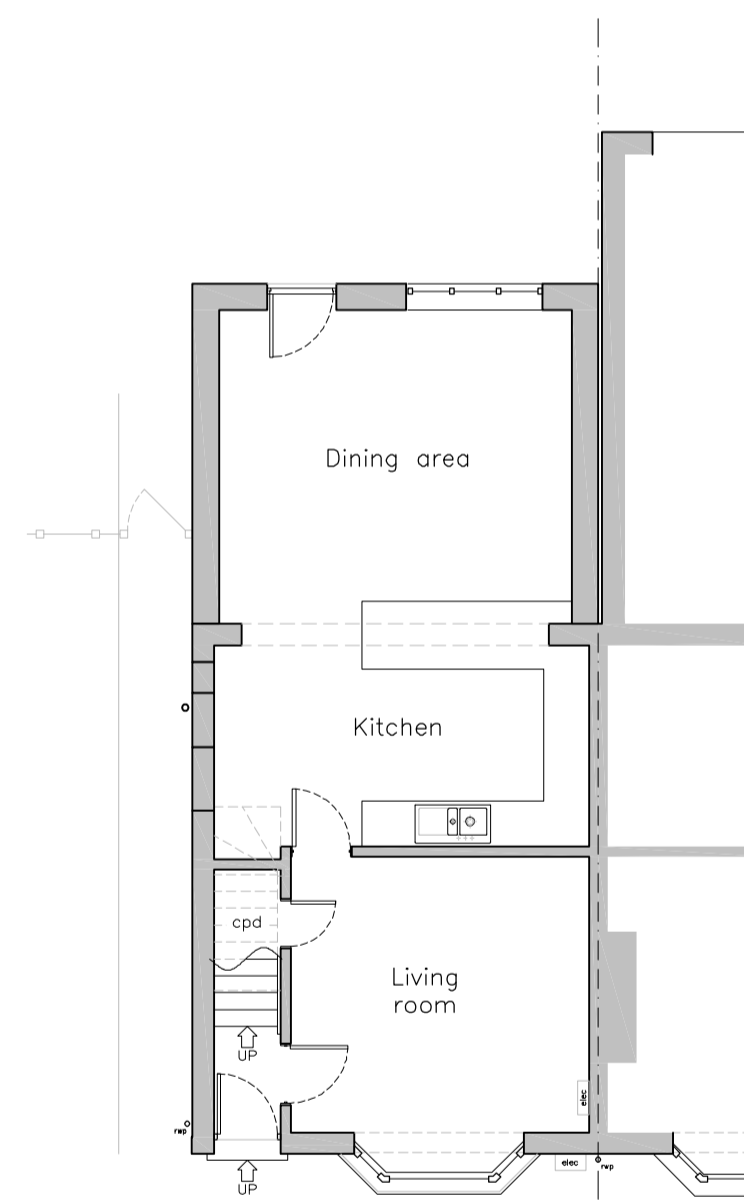

Ground floor plan

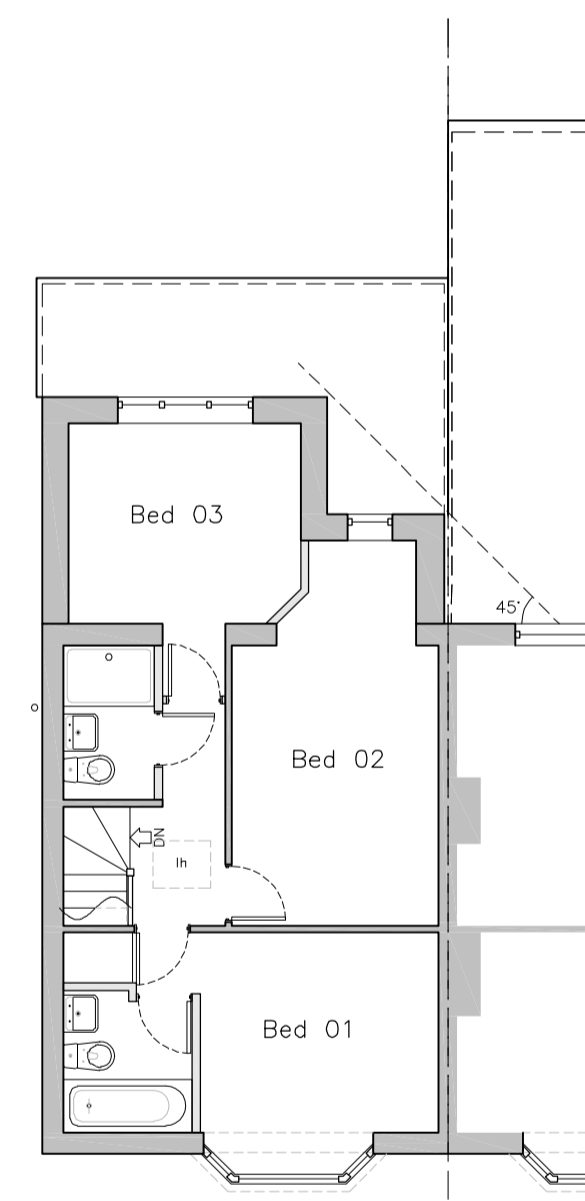

First floor plan

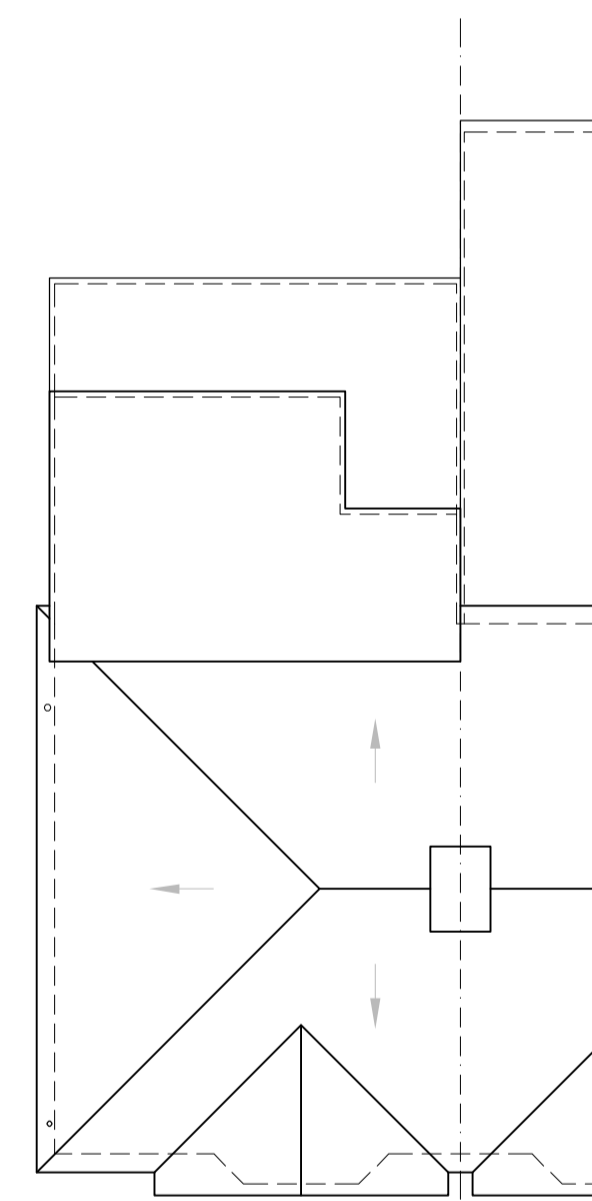

Roof plan

site address  
11 Drove Acre Rd,  
Oxford,  
OX4 3DF

**CLEAR IDEA**  
DESIGN

e: joey@clearideadesign.com

drawing title  
PROPOSED ELEVATIONS & PLANS

drwg no 121\_231p02  
scale 1:100  
date NOV 2023

STATUS

PRELIMINARY PROPOSED 02