



6,088

 

U.K. Reg. Design No.: 4 001 582

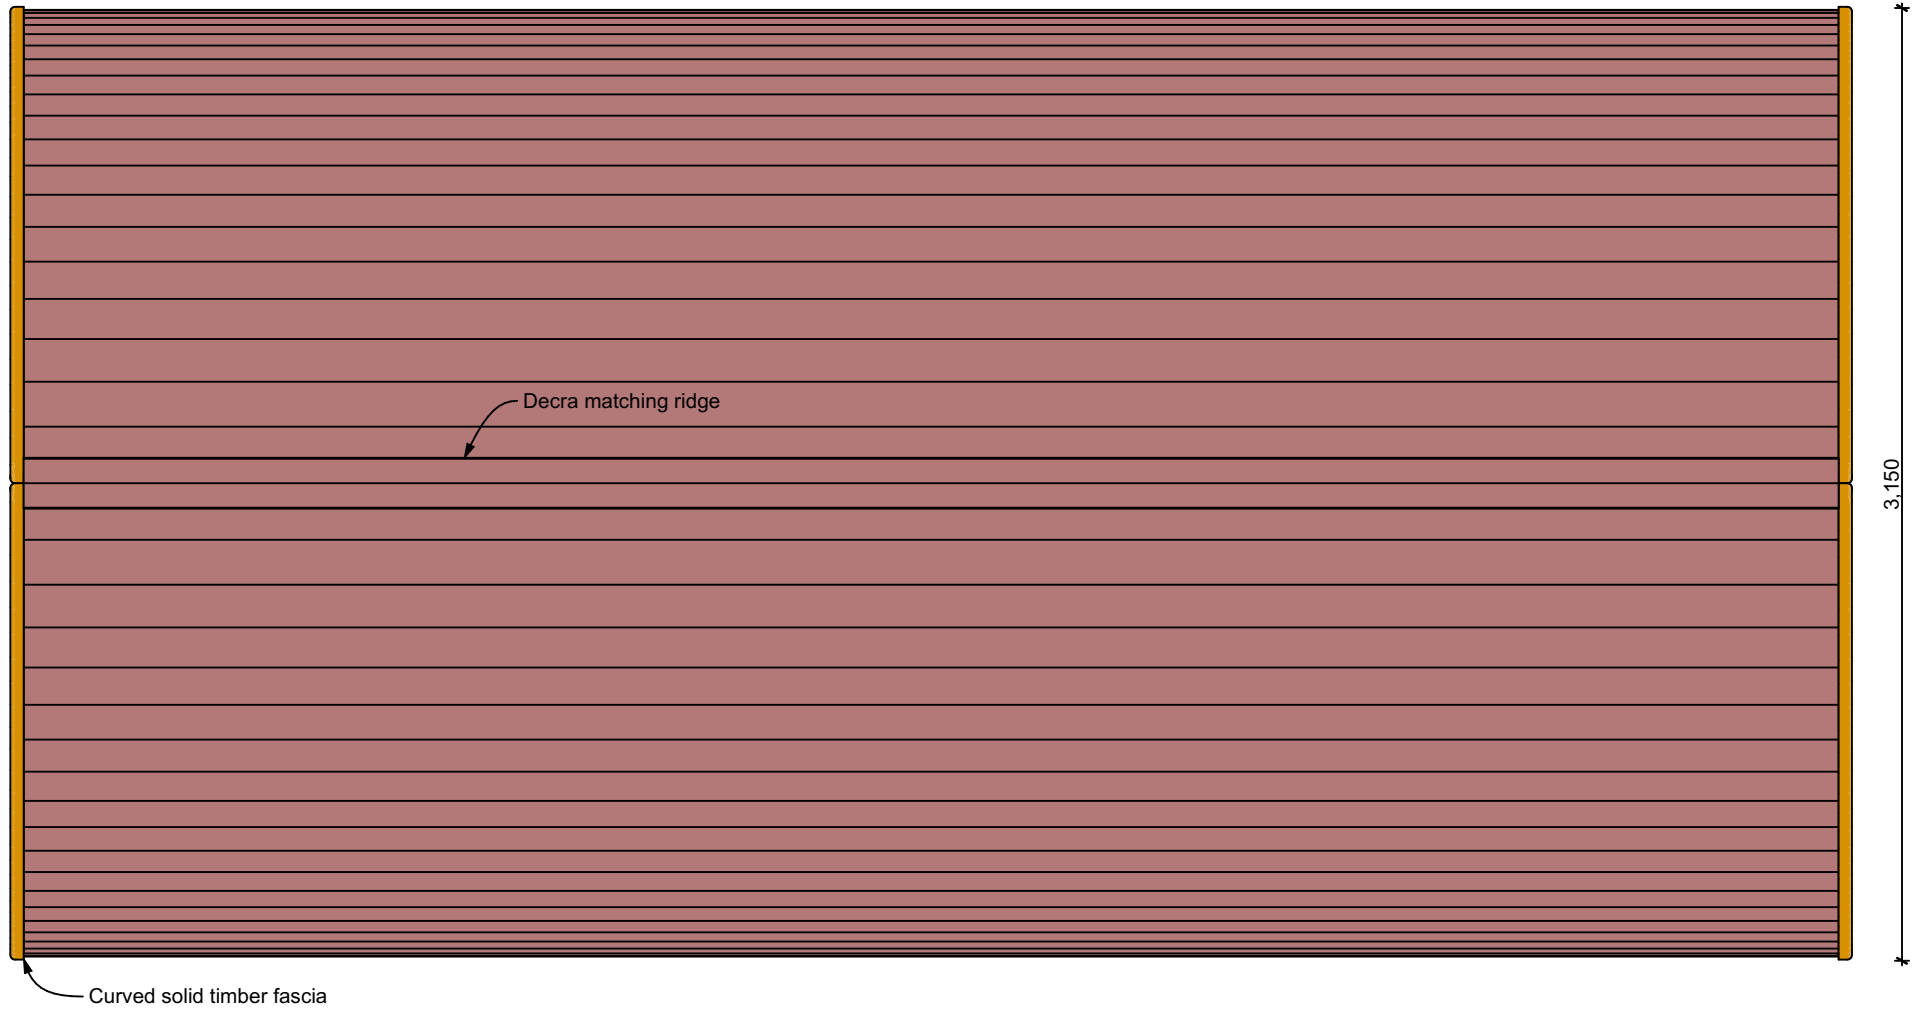

ROOF PLAN

Model: **MegaPod Max**

Scale: 1:25

Issued: 08/12/2023

Newfoundland Lodges Ltd.	
LA11 6LJ UK	Tel: +44 7776 203490
Sheet Size	Dwg No.
A4	MAX-01-104