
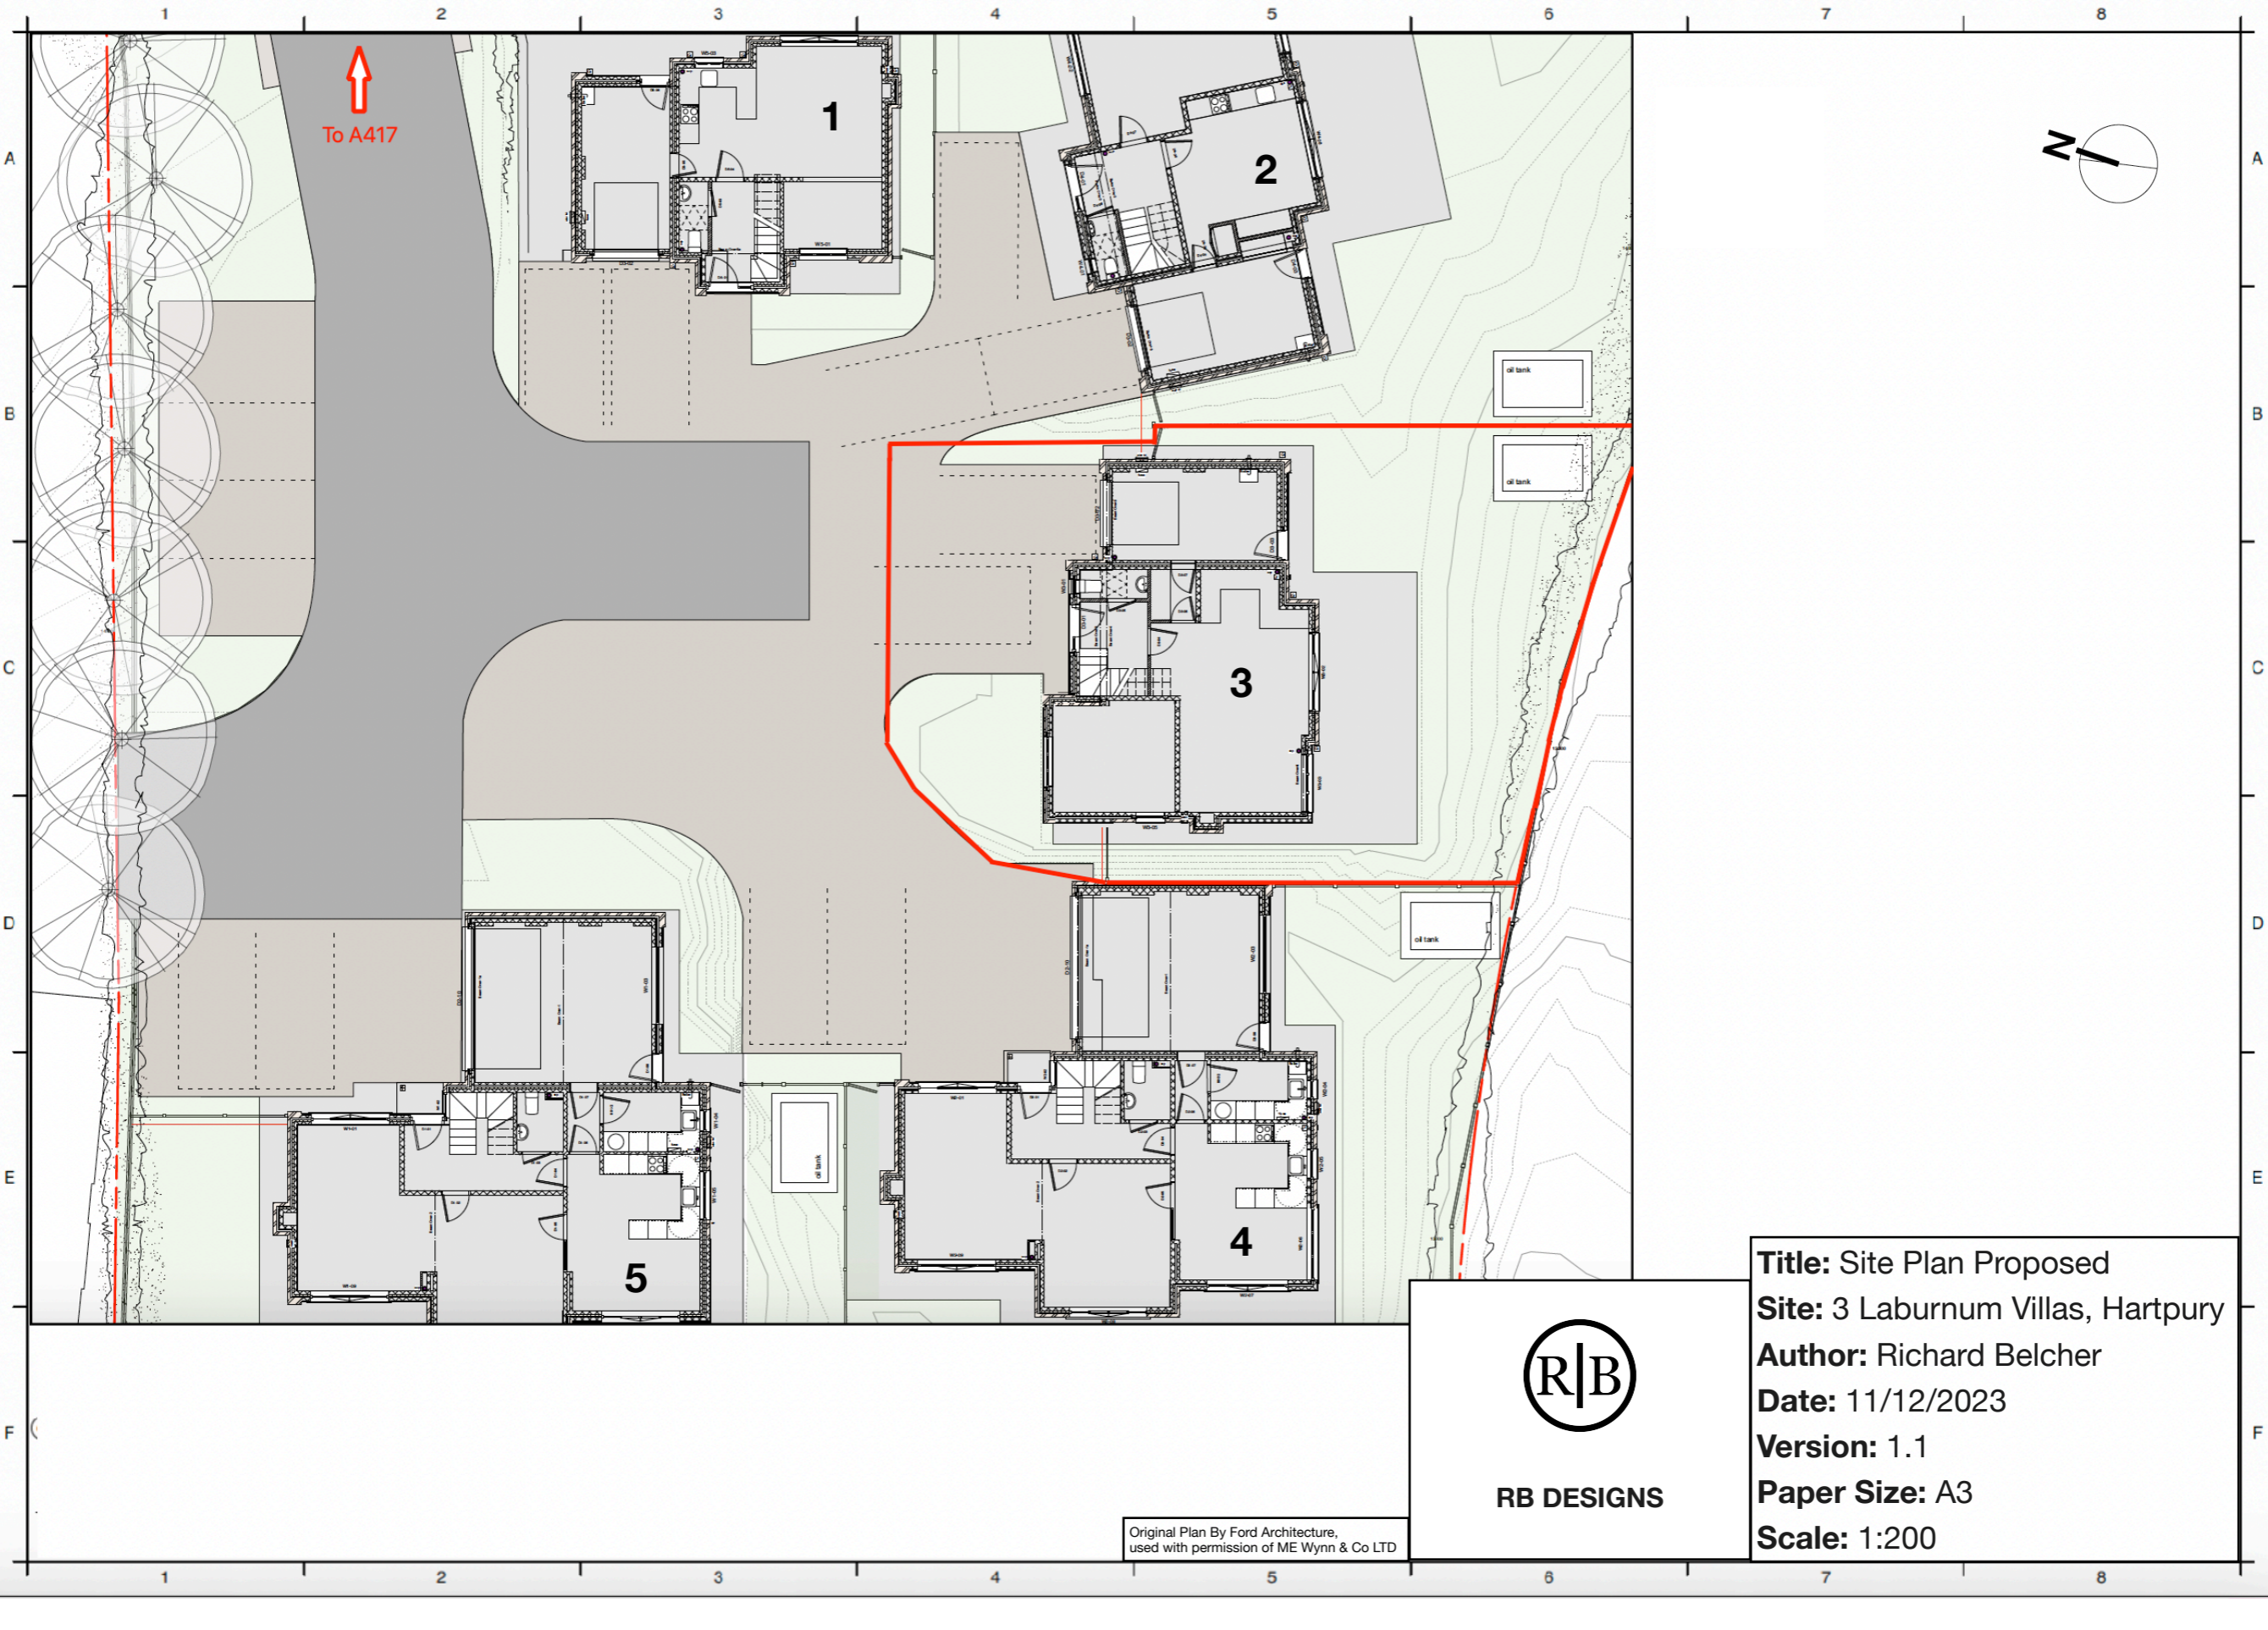


To A417

 

RB DESIGNS

Title: Site Plan Proposed
Site: 3 Laburnum Villas, Hartpury
Author: Richard Belcher
Date: 11/12/2023
Version: 1.1
Paper Size: A3
Scale: 1:200

Original Plan By Ford Architecture,
used with permission of ME Wynn & Co LTD