




Broad Green, Wellingborough Plans and Elevations

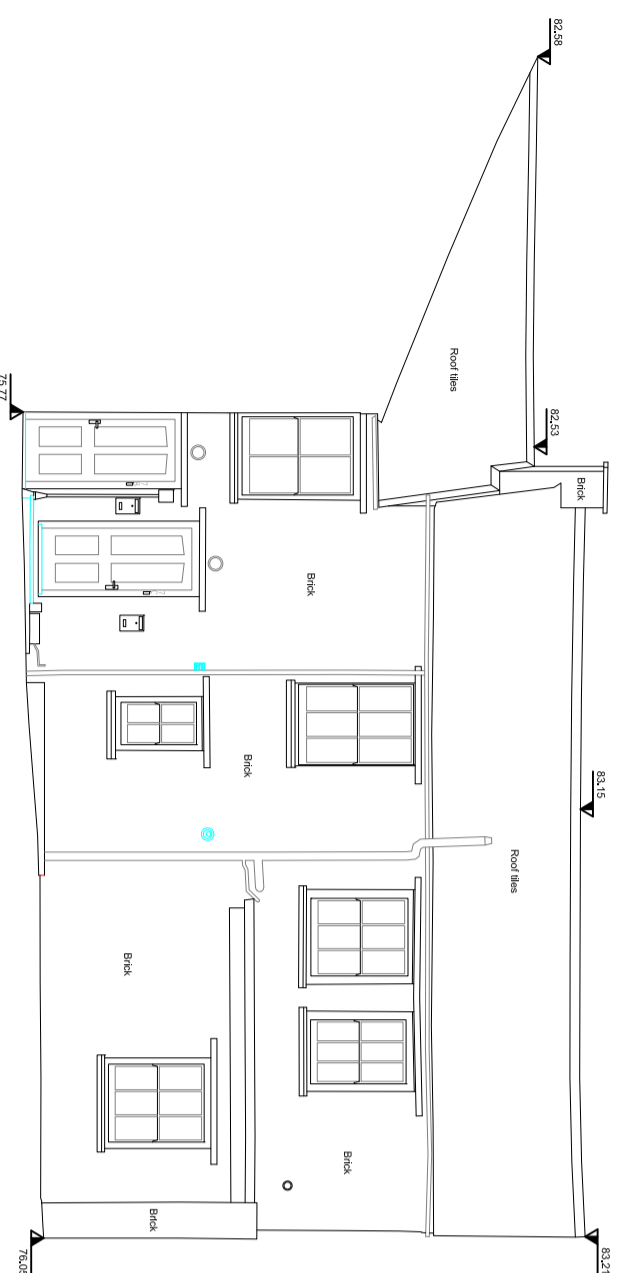


Elevation 1

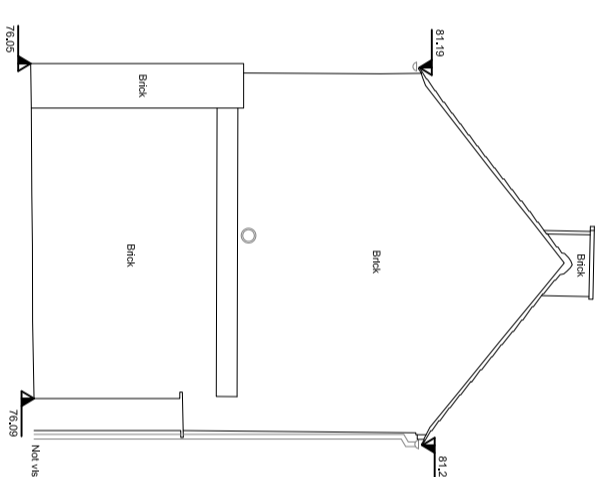


Elevation 2

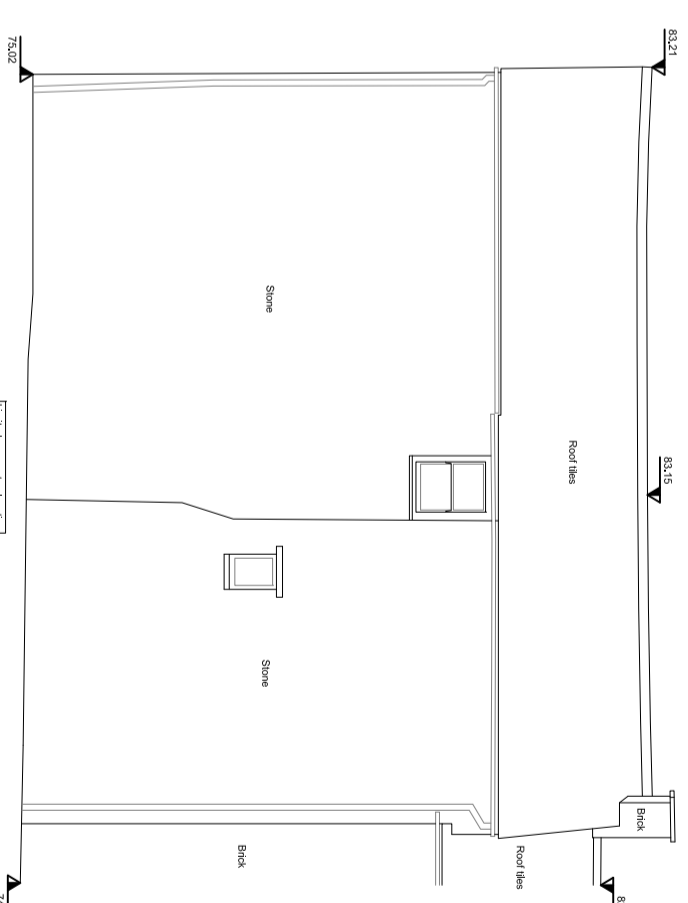


Elevation 3

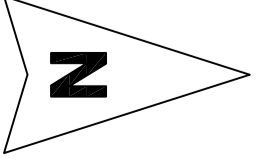


REVISIONS _____ DATE _____

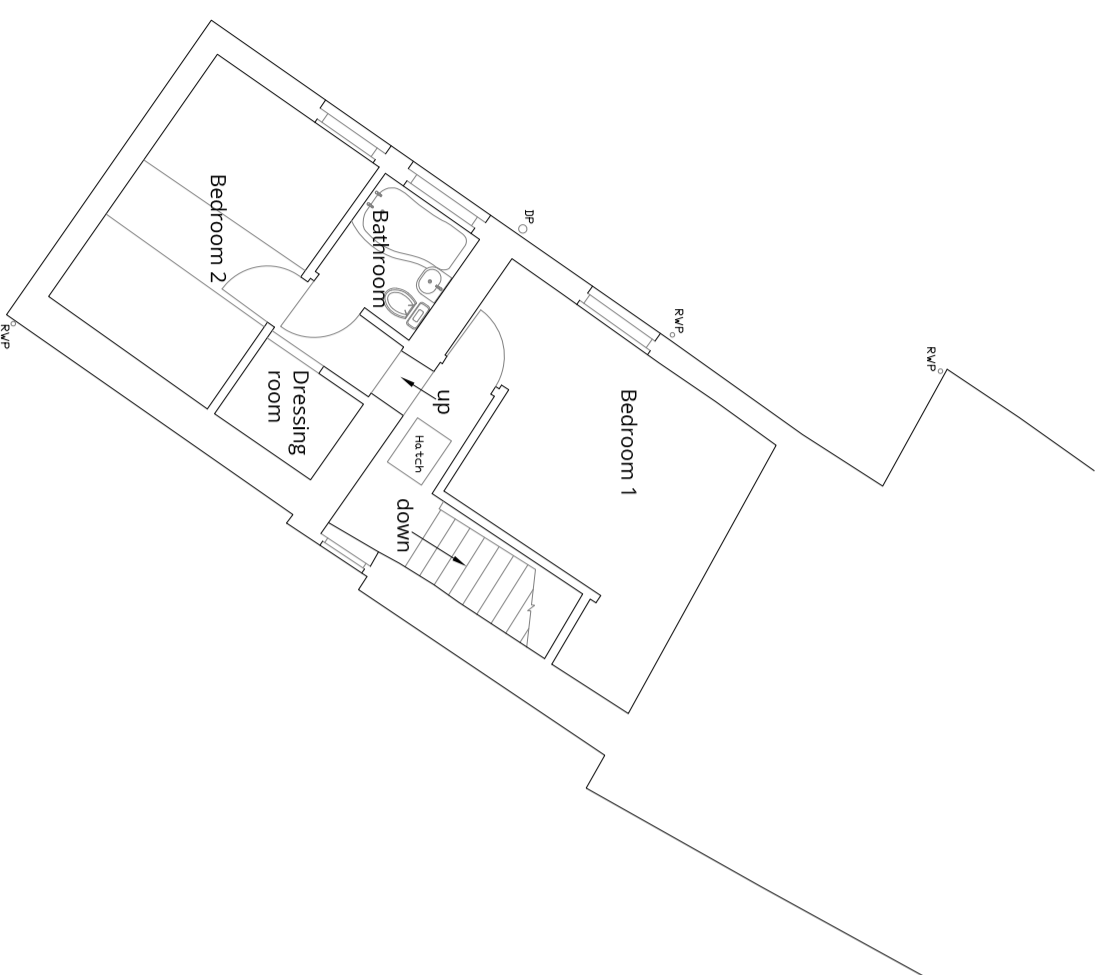


GROUND FLOOR PLAN

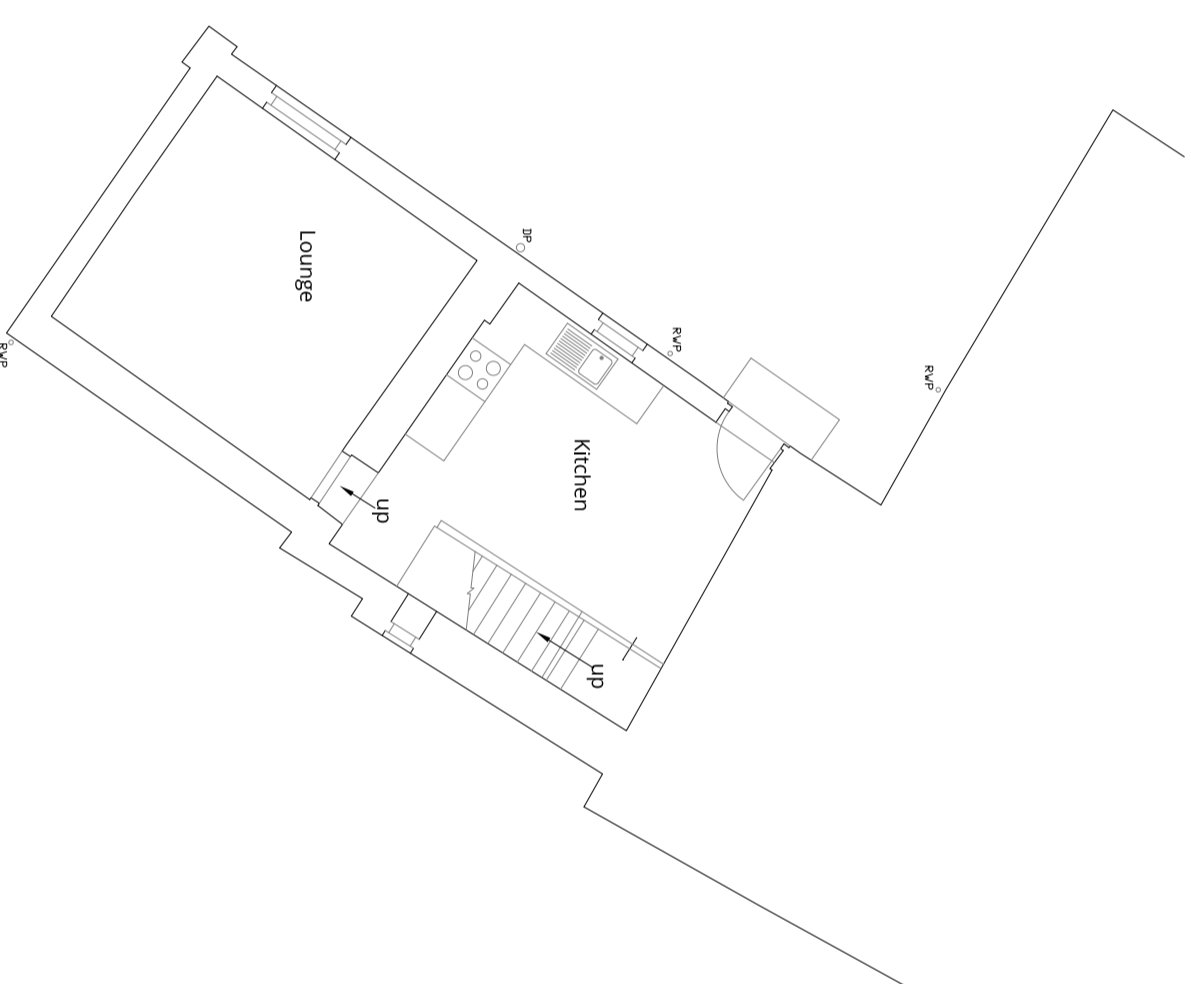


FIRST FLOOR PLAN

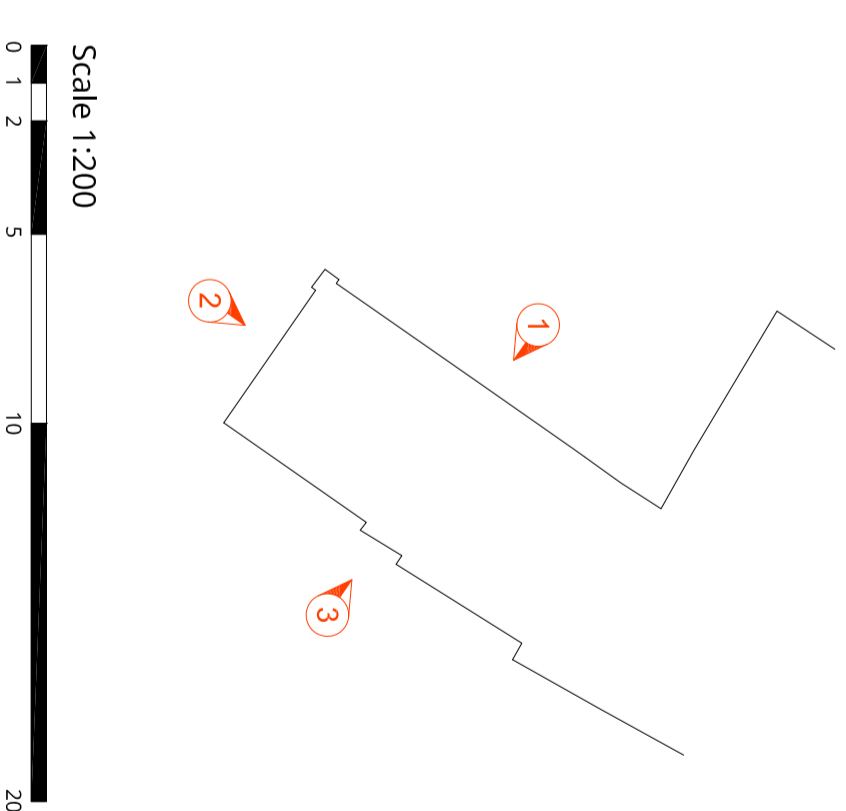

Scale 1:200

 

Scale 1:100

 

Kingsbrook House
7 Kingsway
Bedford
MK429BA
T 01234 272829
F 01234 271412
info@phillips-planning.co.uk



Phillips Planning Services Ltd.
Town Planning and Development Consultants

PROJECT
**Broad Green,
Wellingborough**
TITLE
Plans and Elevations

CLIENT	DRAWN BY	DATE
Supported Living Properties Ltd	LK	11/23
SCALE (@A2)	DRAWING NUMBER	REV
1:100	236162	23-02
1:200		

GENERAL DISCLAIMER

Planning drawings only - not to be used for construction purposes. These drawings can be scaled for planning purposes. All measurements to be checked on site and any discrepancies to be brought to the attention of the designer.

COPYRIGHT NOTICES

Copyright © 2023 - All rights reserved. These drawings may not be copied or reproduced in whole or in part without the written consent of Phillips Planning Services Ltd.

Ordnance Survey © Crown Copyright 2023. All rights reserved. Licence number- 100022432