



Broad Green, Wellingborough Plans and Elevations

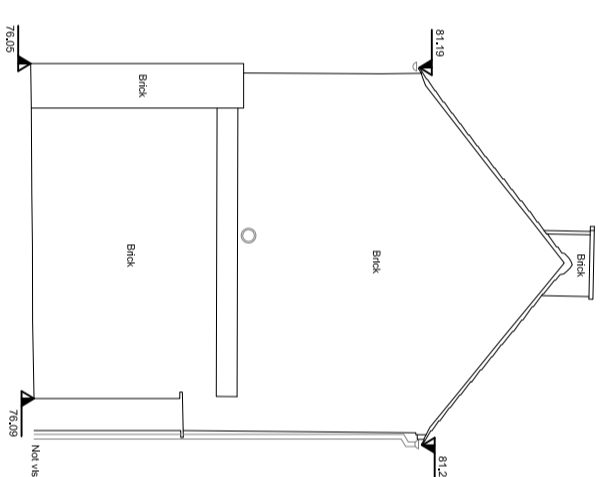


Elevation 1




Elevation 2

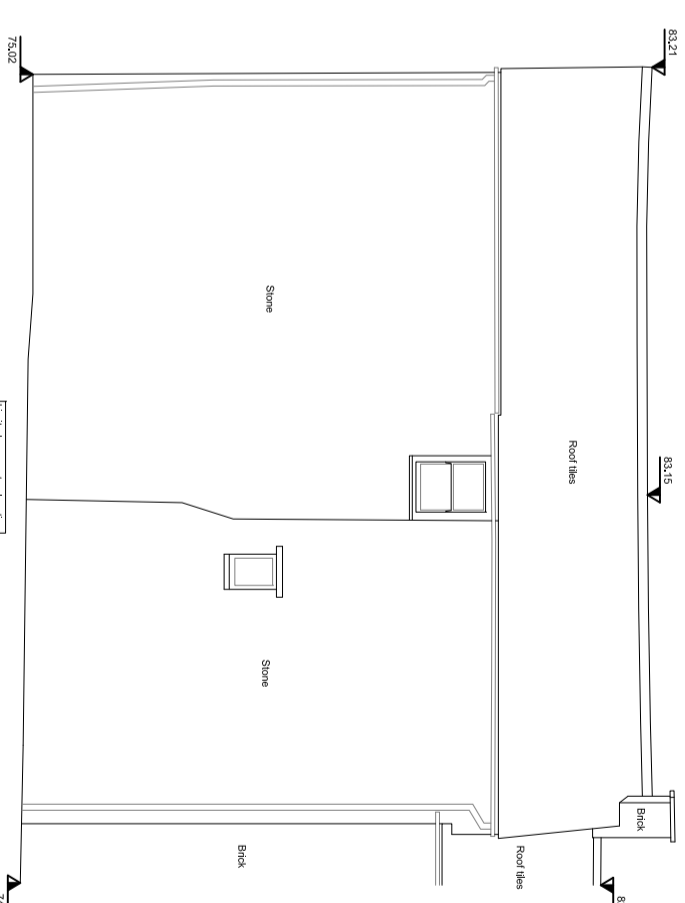

Elevation 3

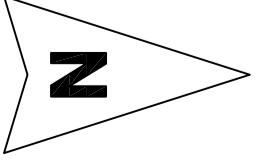


REVISIONS
A Floor plans relabelled
DATE 12/23

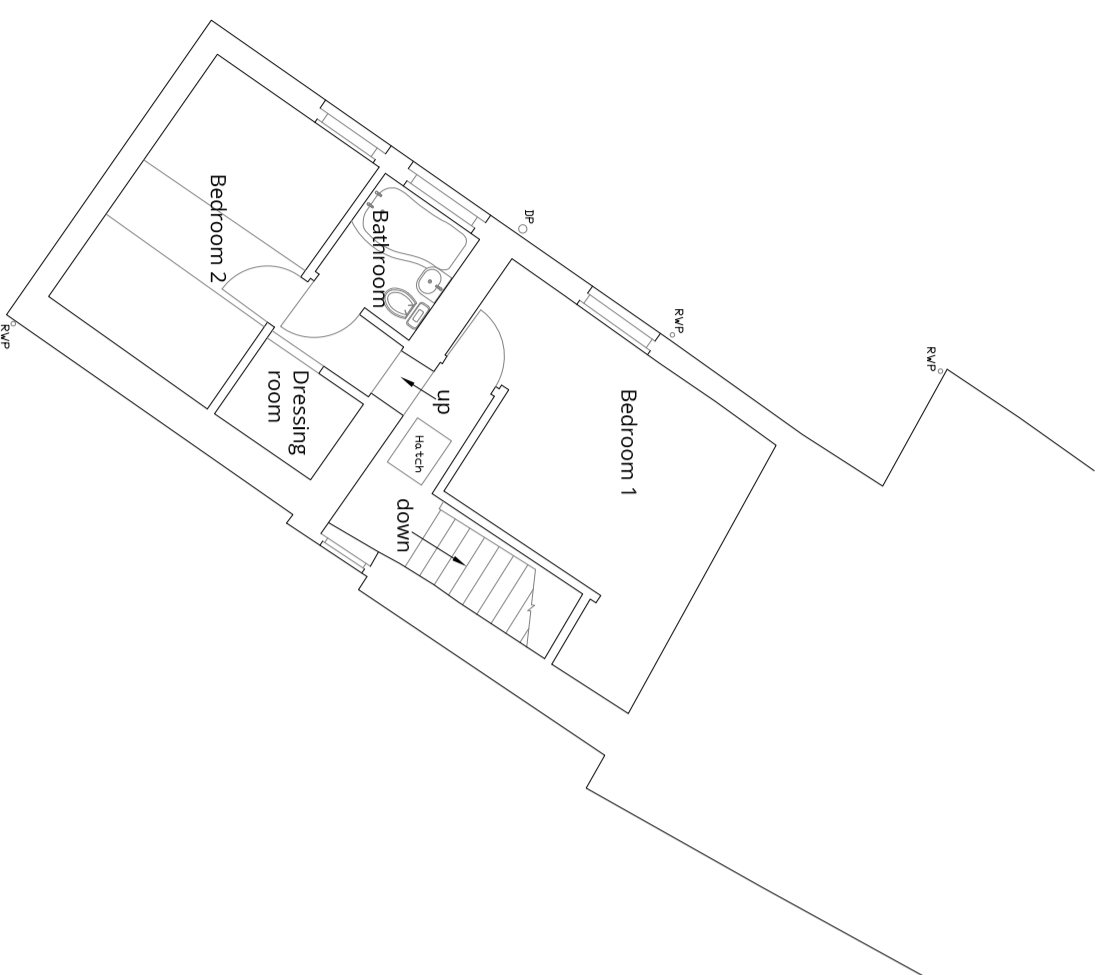


FIRST FLOOR PLAN

Scale 1:100
0 0.5 1 2 5 10m

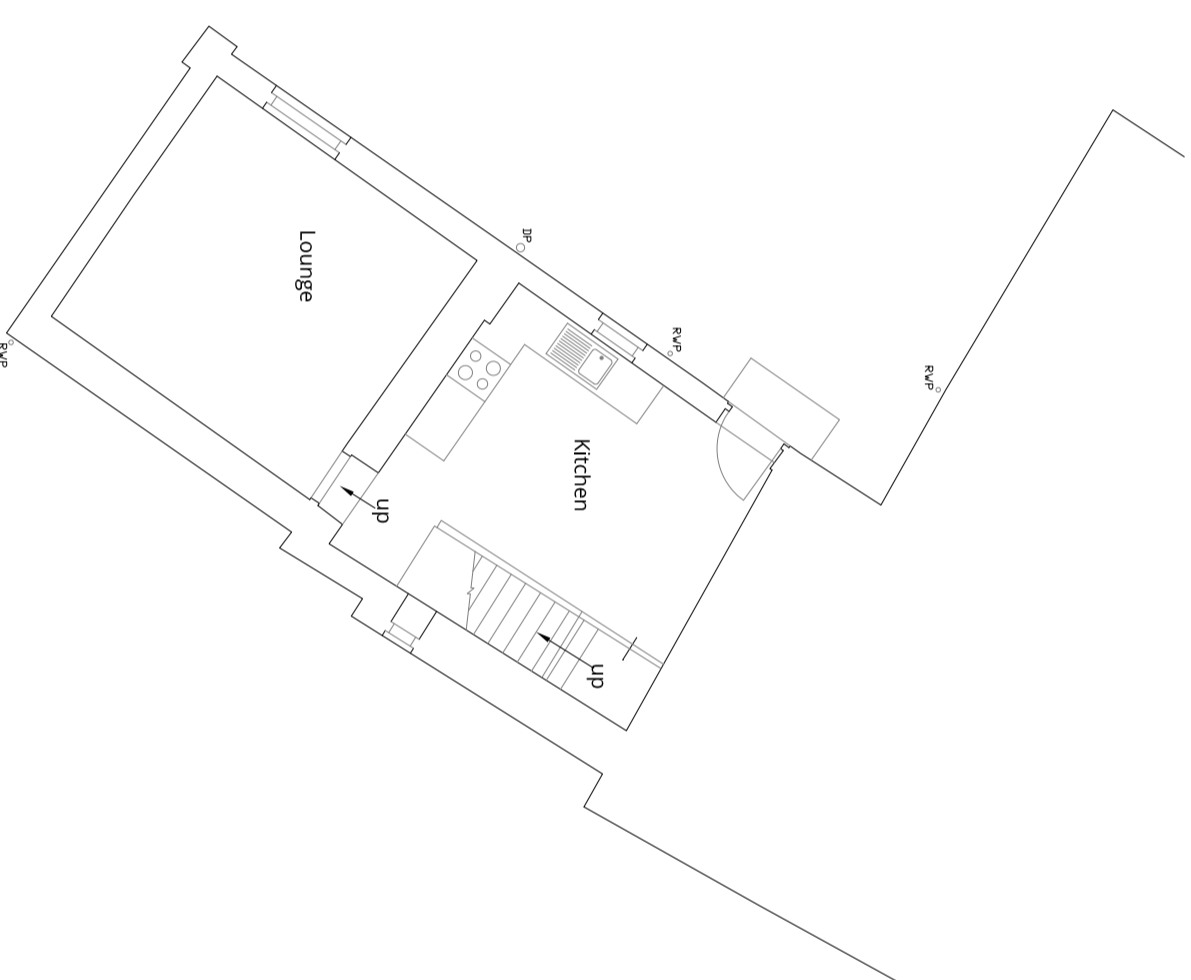

GROUND FLOOR PLAN

Scale 1:200
0 1 2 5 10 20m

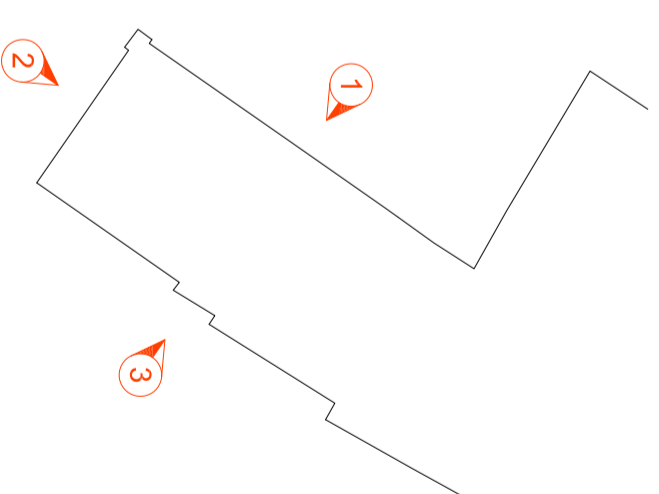

Kingsbrook House
7 Kingsway
Bedford
MK429BA
T 01234 272829
F 01234 271412
info@phillips-planning.co.uk

Phillips Planning Services Ltd.
Town Planning and Development Consultants

PROJECT
**Broad Green,
Wellingborough**

TITLE
Plans and Elevations

CLIENT
**Supported Living Properties
Ltd**

SCALE (@A2)	DRAWN BY	DATE
1:100	LK	11/23
1:200		

PROJECT NUMBER	DRAWING NUMBER	REV
236162	23-02	A

GENERAL DISCLAIMER

Planning drawings only - not to be used for construction purposes. These drawings can be scaled for planning purposes. All measurements to be checked on site and any discrepancies to be brought to the attention of the designer.

COPYRIGHT NOTICES

Copyright © 2023 - All rights reserved. These drawings may not be copied or reproduced in whole or in part without the written consent of Phillips Planning Services Ltd.

Ordnance Survey © Crown Copyright 2023. All rights reserved. Licence number- 100022432