

**FIRST FLOOR BALCONY  
TO FRONT ELEVATION**

DRAWING TITLE:

**PROPOSED  
ELEVATIONS**

CLIENT:

Name: Mrs S Turner  
14 North Promenade,  
Thornton Cleveleys,  
FY5 1DB

SCALE:

AS Shown @ A3

DRAWING NO:



DG - 23 - 004- TURN

DRAWN BY:


MD

REV:


A

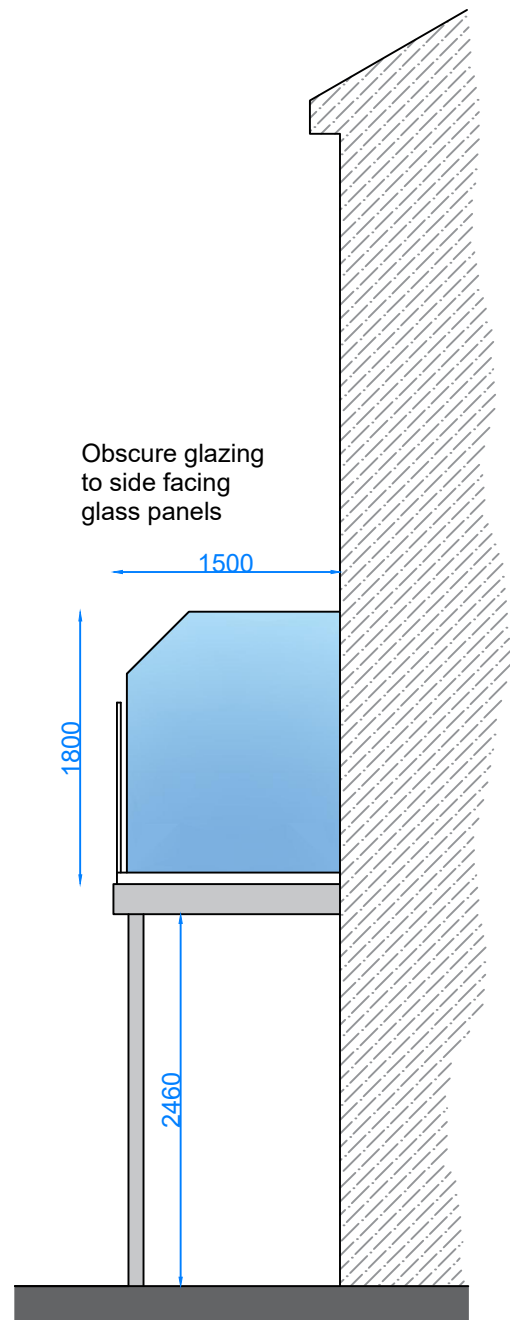 

**Proposed Side Elevation**  
Scale 1:50

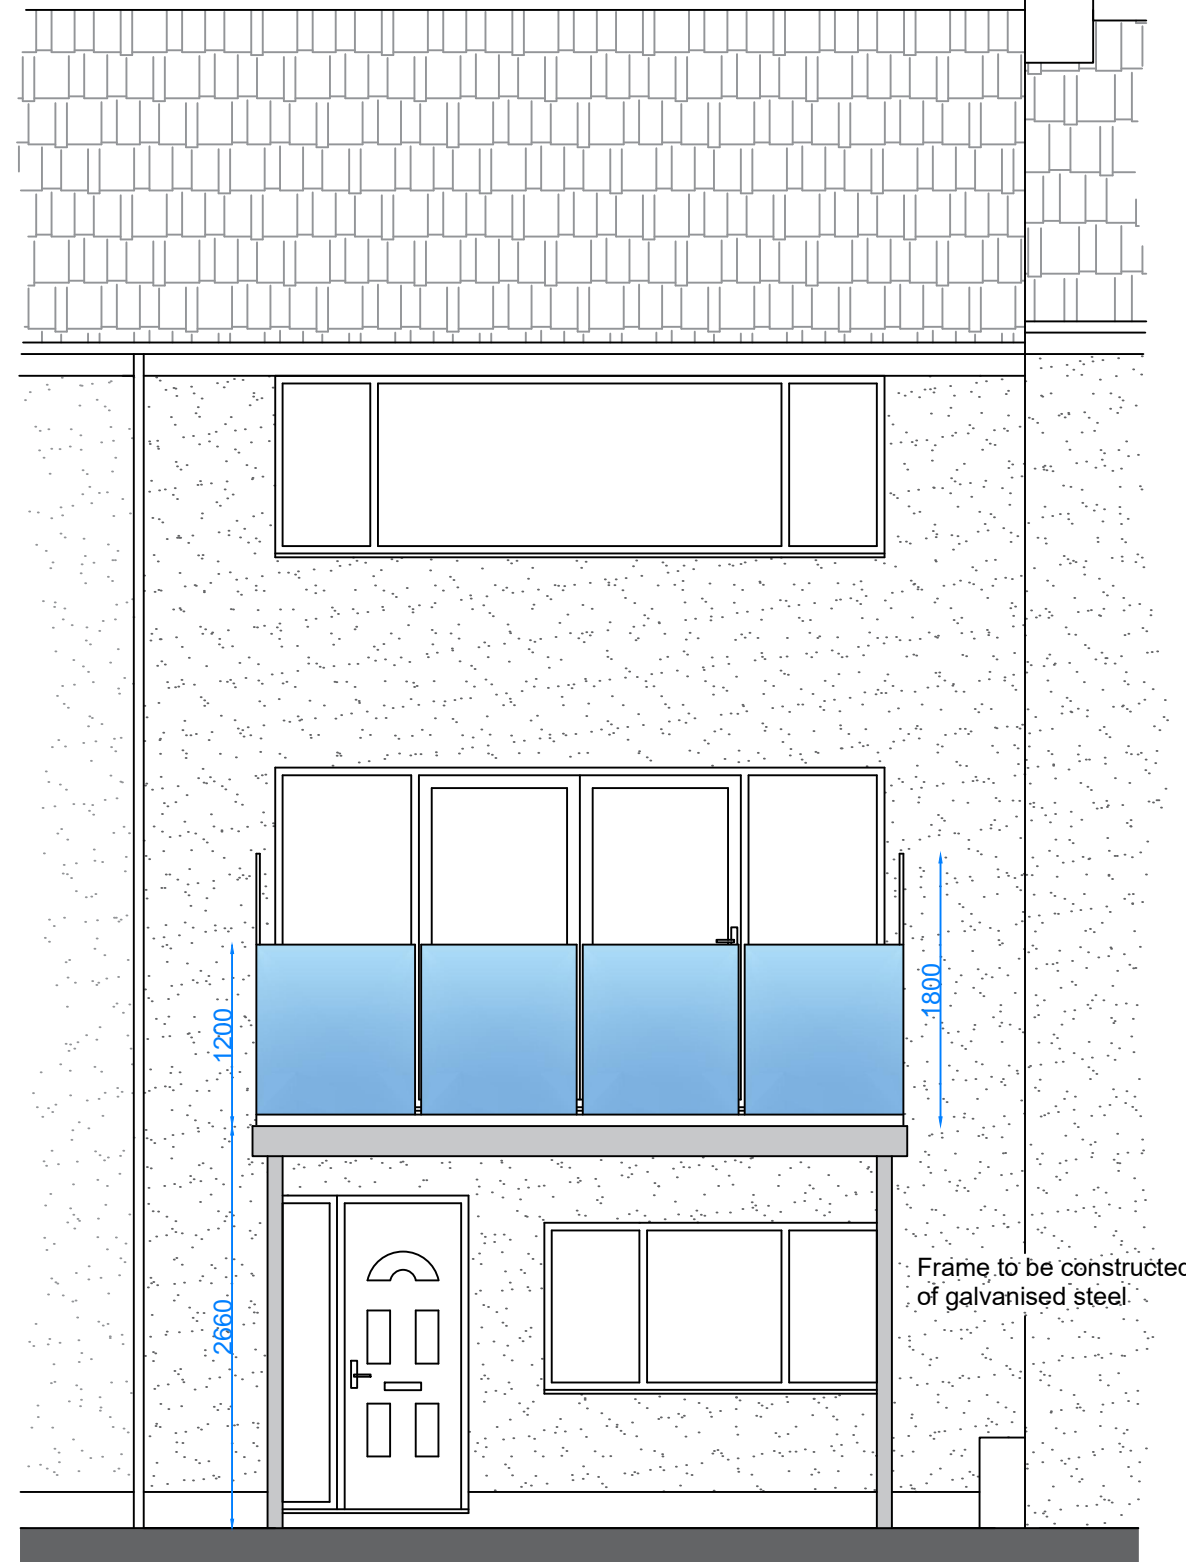

**Proposed Front Elevation**  
Scale 1:50

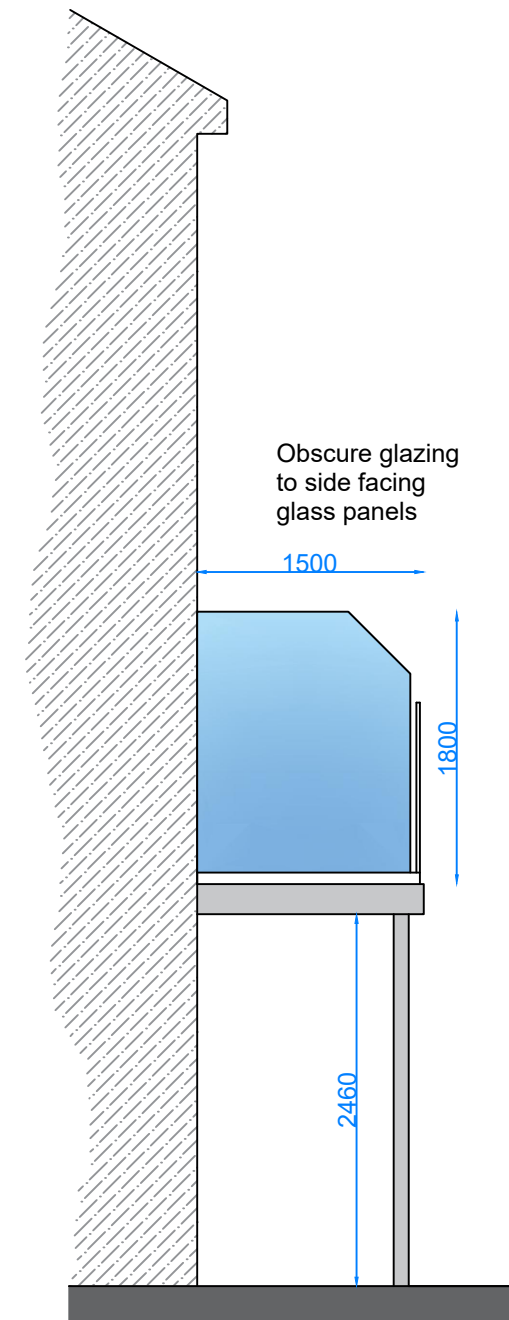

**Proposed Side Elevation**  
Scale 1:50