



**Existing Location Plan**

Scale 1:1250

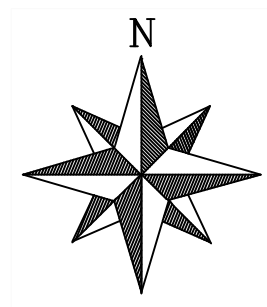

NORTH PROMENADE

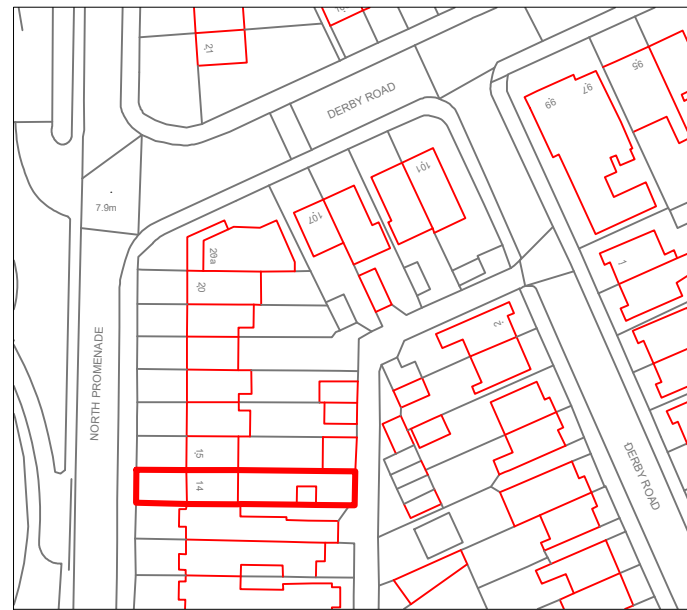

**Proposed Site Plan**

Scale 1:150

**FIRST FLOOR BALCONY  
TO FRONT ELEVATION**

DRAWING TITLE:

**SITE AND  
LOCATION PLANS**

CLIENT:

Name: Mrs S Turner  
14 North Promenade,  
Thornton Cleveleys,  
FY5 1DB

SCALE:

AS Shown @ A3

DRAWN BY:

MD

DRAWING NO:

DG - 23 - 005- TURN

REV:

A