


Proposed Ground Floor Plan

Scale 1:50

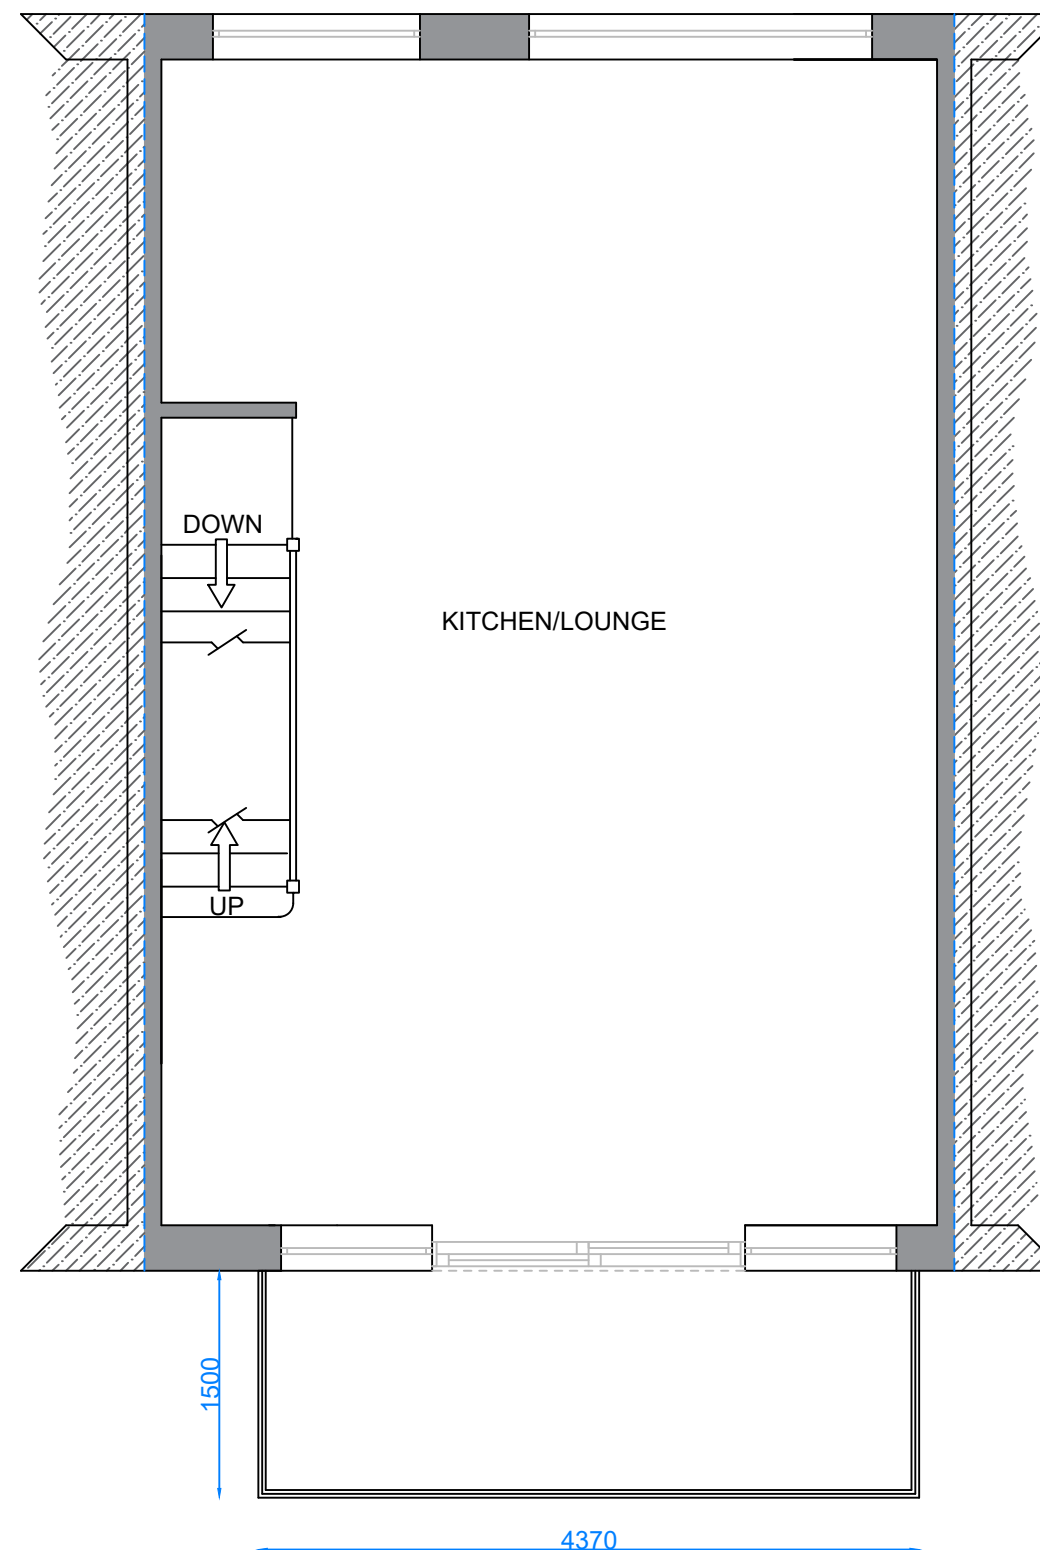

Proposed First Floor Plan

Scale 1:50

**FIRST FLOOR BALCONY
TO FRONT ELEVATION**

DRAWING TITLE:

**PROPOSED
ARRANGEMENT**

CLIENT:

Name: Mrs S Turner
14 North Promenade,
Thornton Cleeveleys,
FY5 1DB

SCALE: DRAWN BY:

AS Shown @ A3 MD

DRAWING NO: REV:

DG - 23 - 002- TURN A