


**Existing Ground Floor Plan**  
Scale 1:50

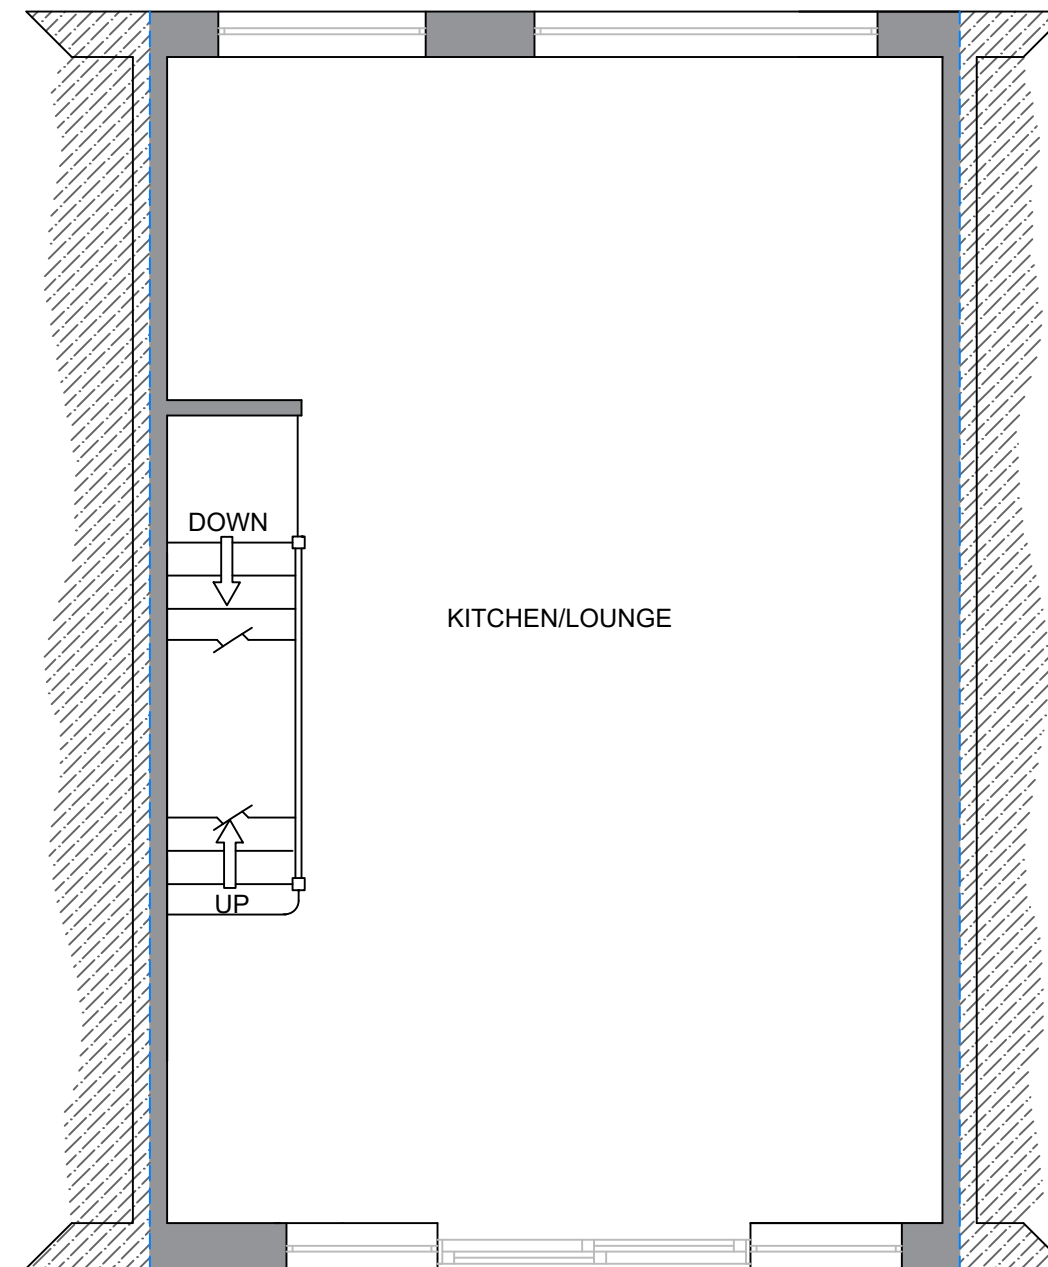

**Existing First Floor Plan**  
Scale 1:50

**FIRST FLOOR BALCONY  
TO FRONT ELEVATION**

DRAWING TITLE:  
**EXISTING  
ARRANGEMENT**

CLIENT:  
Name: Mrs S Turner  
14 North Promenade,  
Thornton Cleveleys,  
FY5 1DB

SCALE: AS Shown @ A3	DRAWN BY: MD
-------------------------	-----------------

DRAWING NO: DG - 23 - 001- TURN	REV: A
------------------------------------	-----------