

**FIRST FLOOR BALCONY
TO FRONT ELEVATION**

DRAWING TITLE:

**EXISTING
ELEVATIONS**

CLIENT:

Name: Mrs S Turner
14 North Promenade,
Thornton Cleeveleys,
FY5 1DB

SCALE:

AS Shown @ A3

DRAWN BY:


MD

DRAWING NO:

DG - 23 - 003- TURN

REV:


B

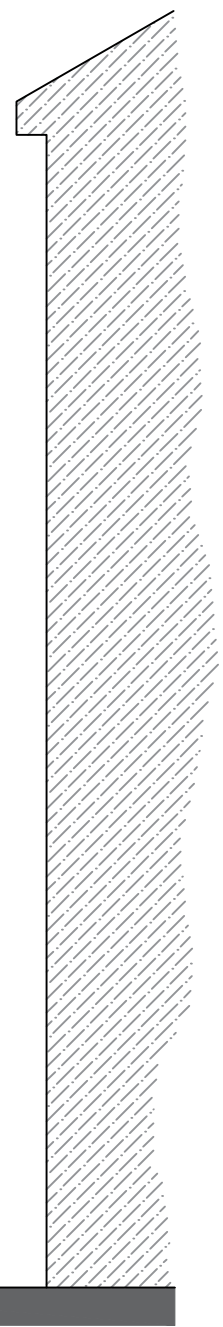

Existing Side Elevation
Scale 1:50



Existing Front Elevation
Scale 1:50

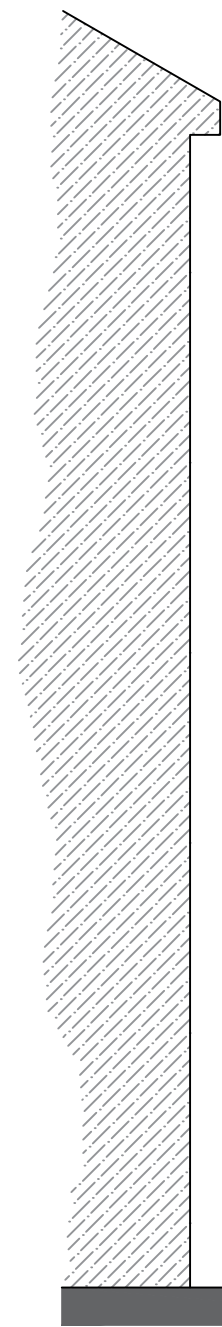

Existing Side Elevation
Scale 1:50