




- General Notes:
1. Do not scale drawings
  2. All dimensions in millimeters unless otherwise noted
  3. Errors to be reported immediately to the Architect or Contract Administrator
  4. To be read in conjunction with all the relevant Architects', Services and Structural Engineers' drawings
  5. All existing site, tree and building information has been compiled from different sources
  6. All dimensions to be checked and verified on site before proceeding
  7. Structure shown is indicative only. For structural layouts/details refer to Structural Engineers' drawings

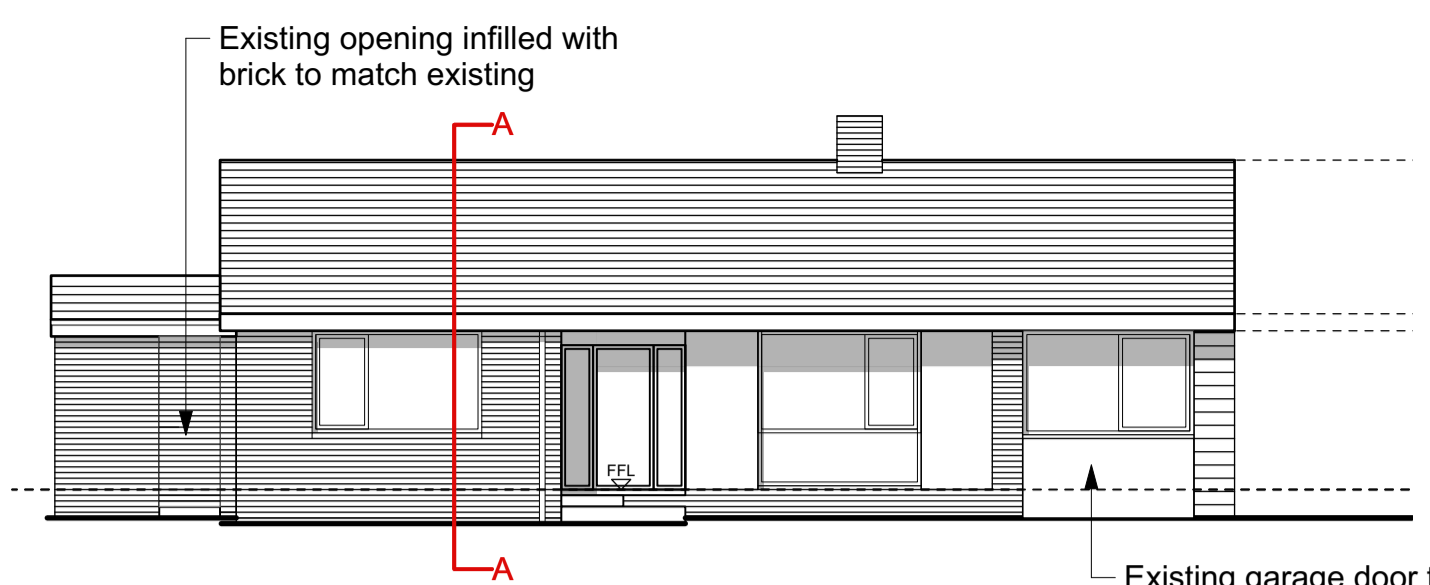


FRONT ELEVATION [SCALE 1:100]

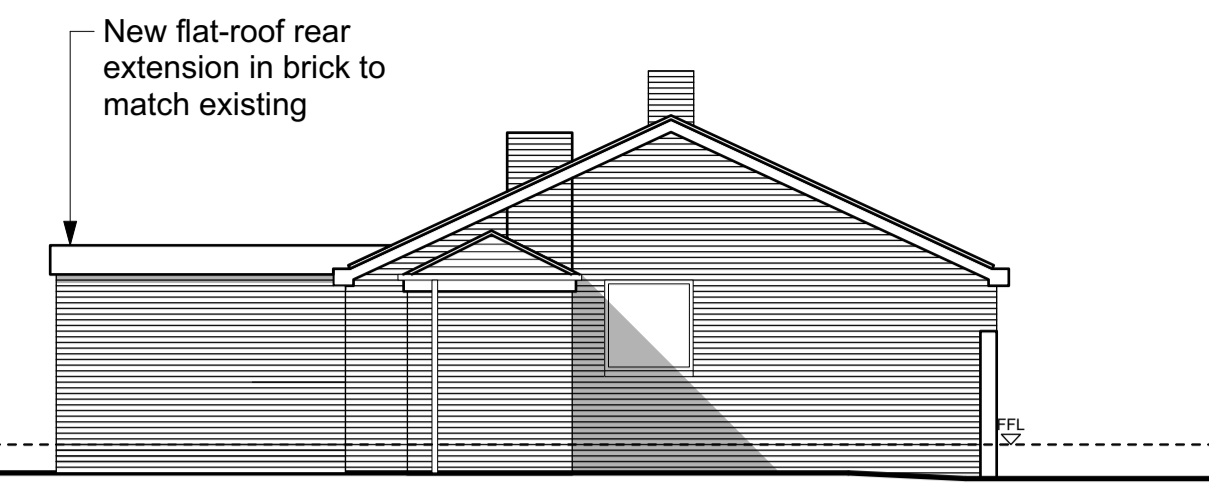


SIDE ELEVATION [SCALE 1:100]

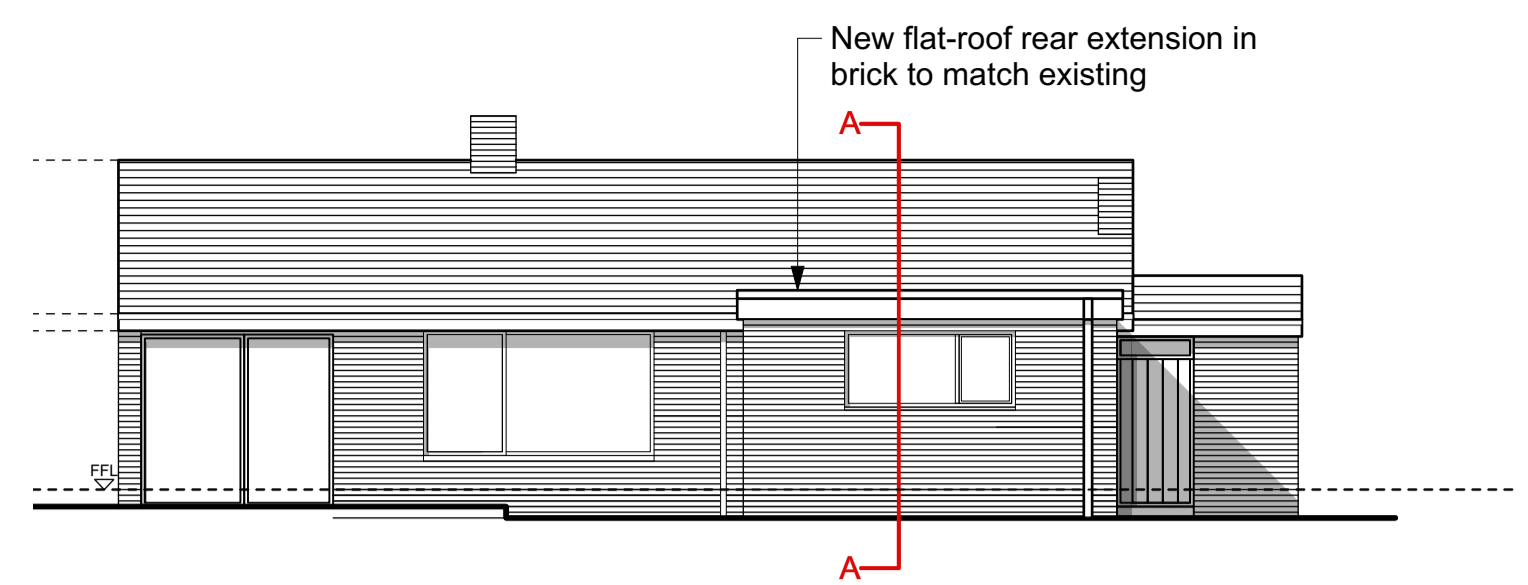


REAR ELEVATION [SCALE 1:100]

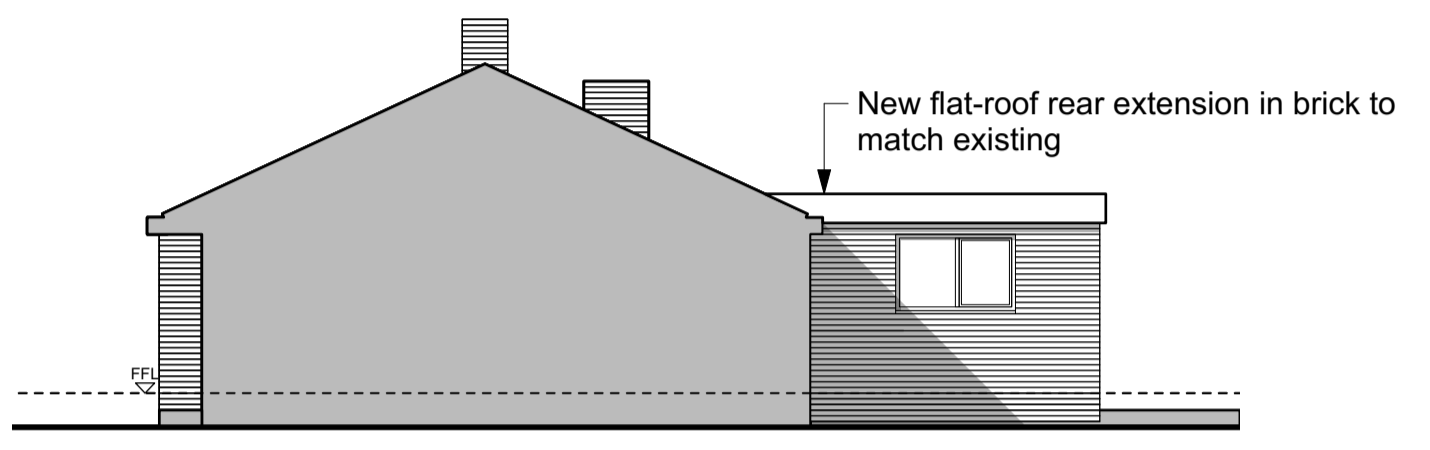


SIDE ELEVATION [SCALE 1:100]

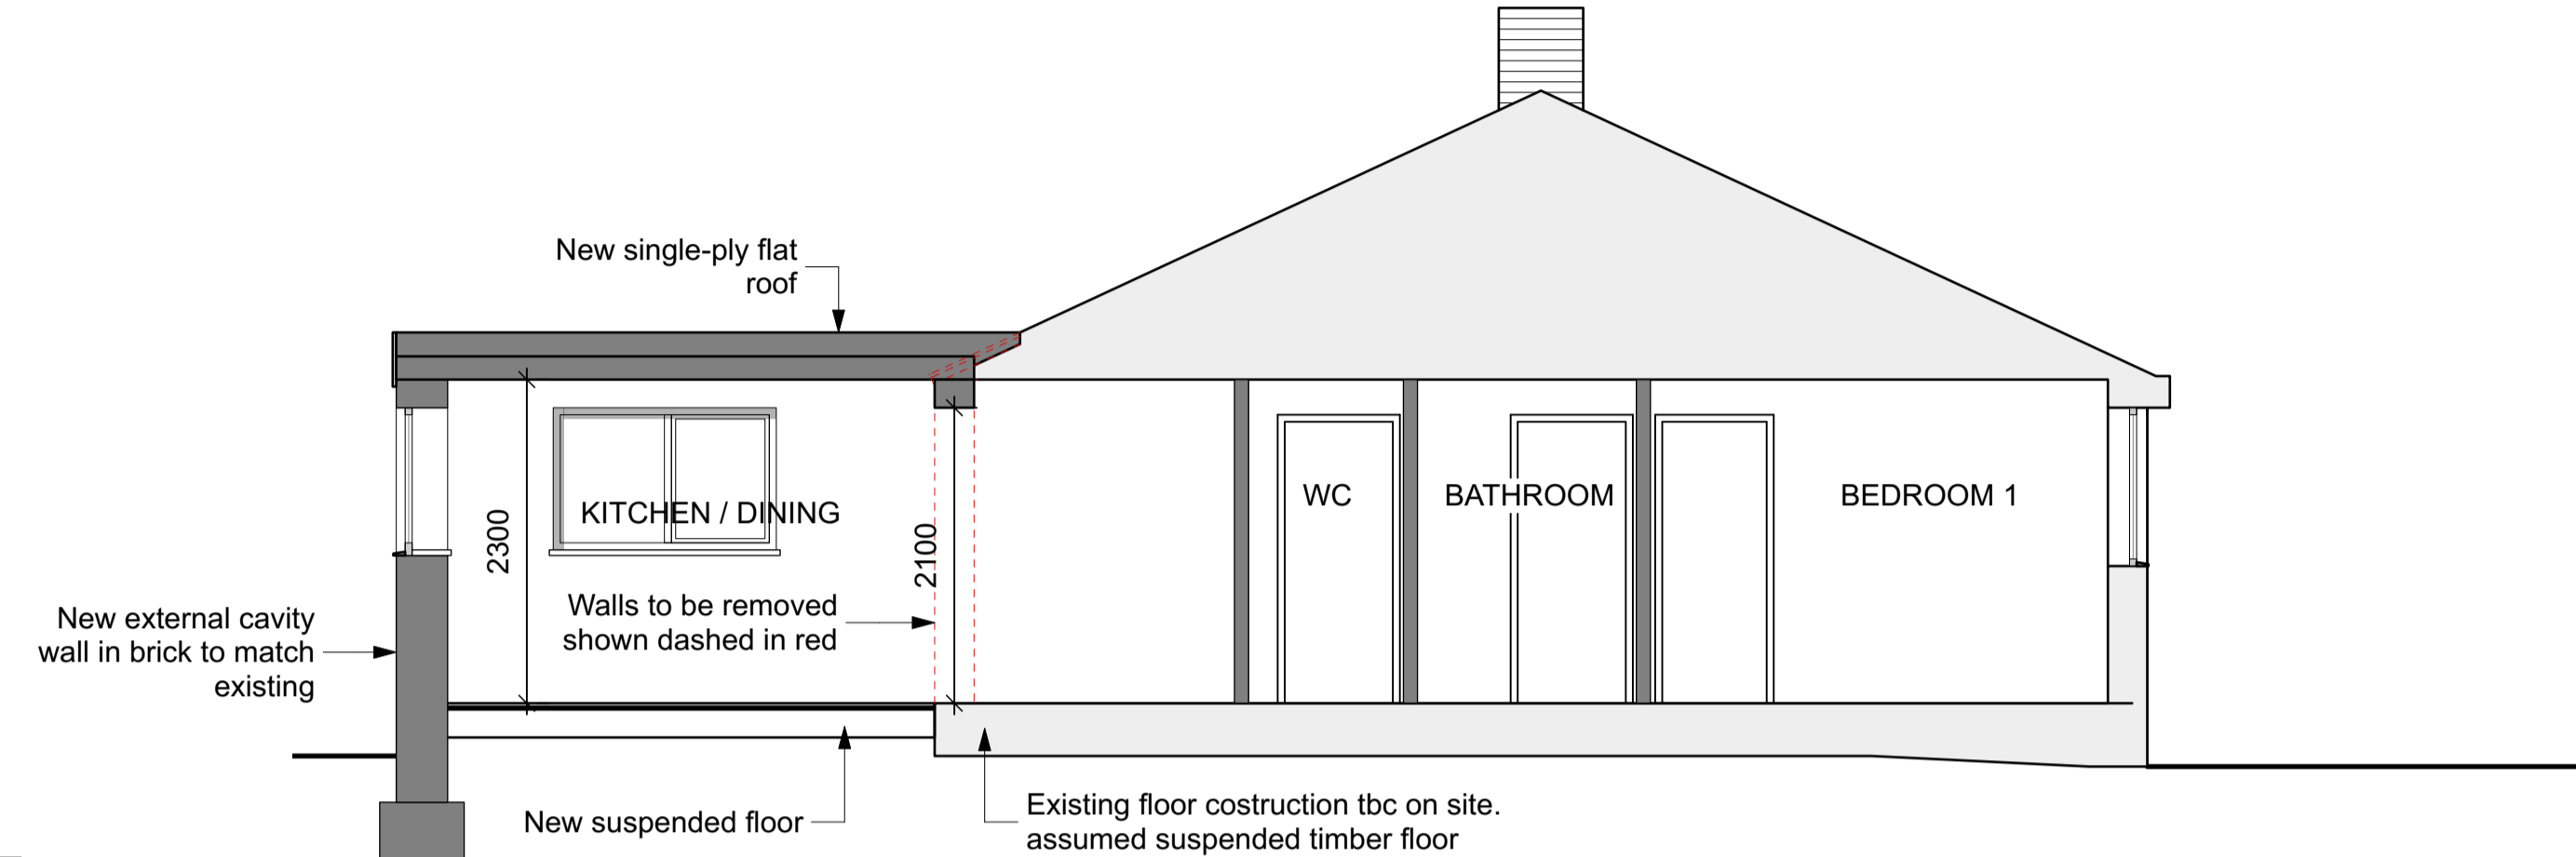

SECTION A-A [SCALE 1:50]

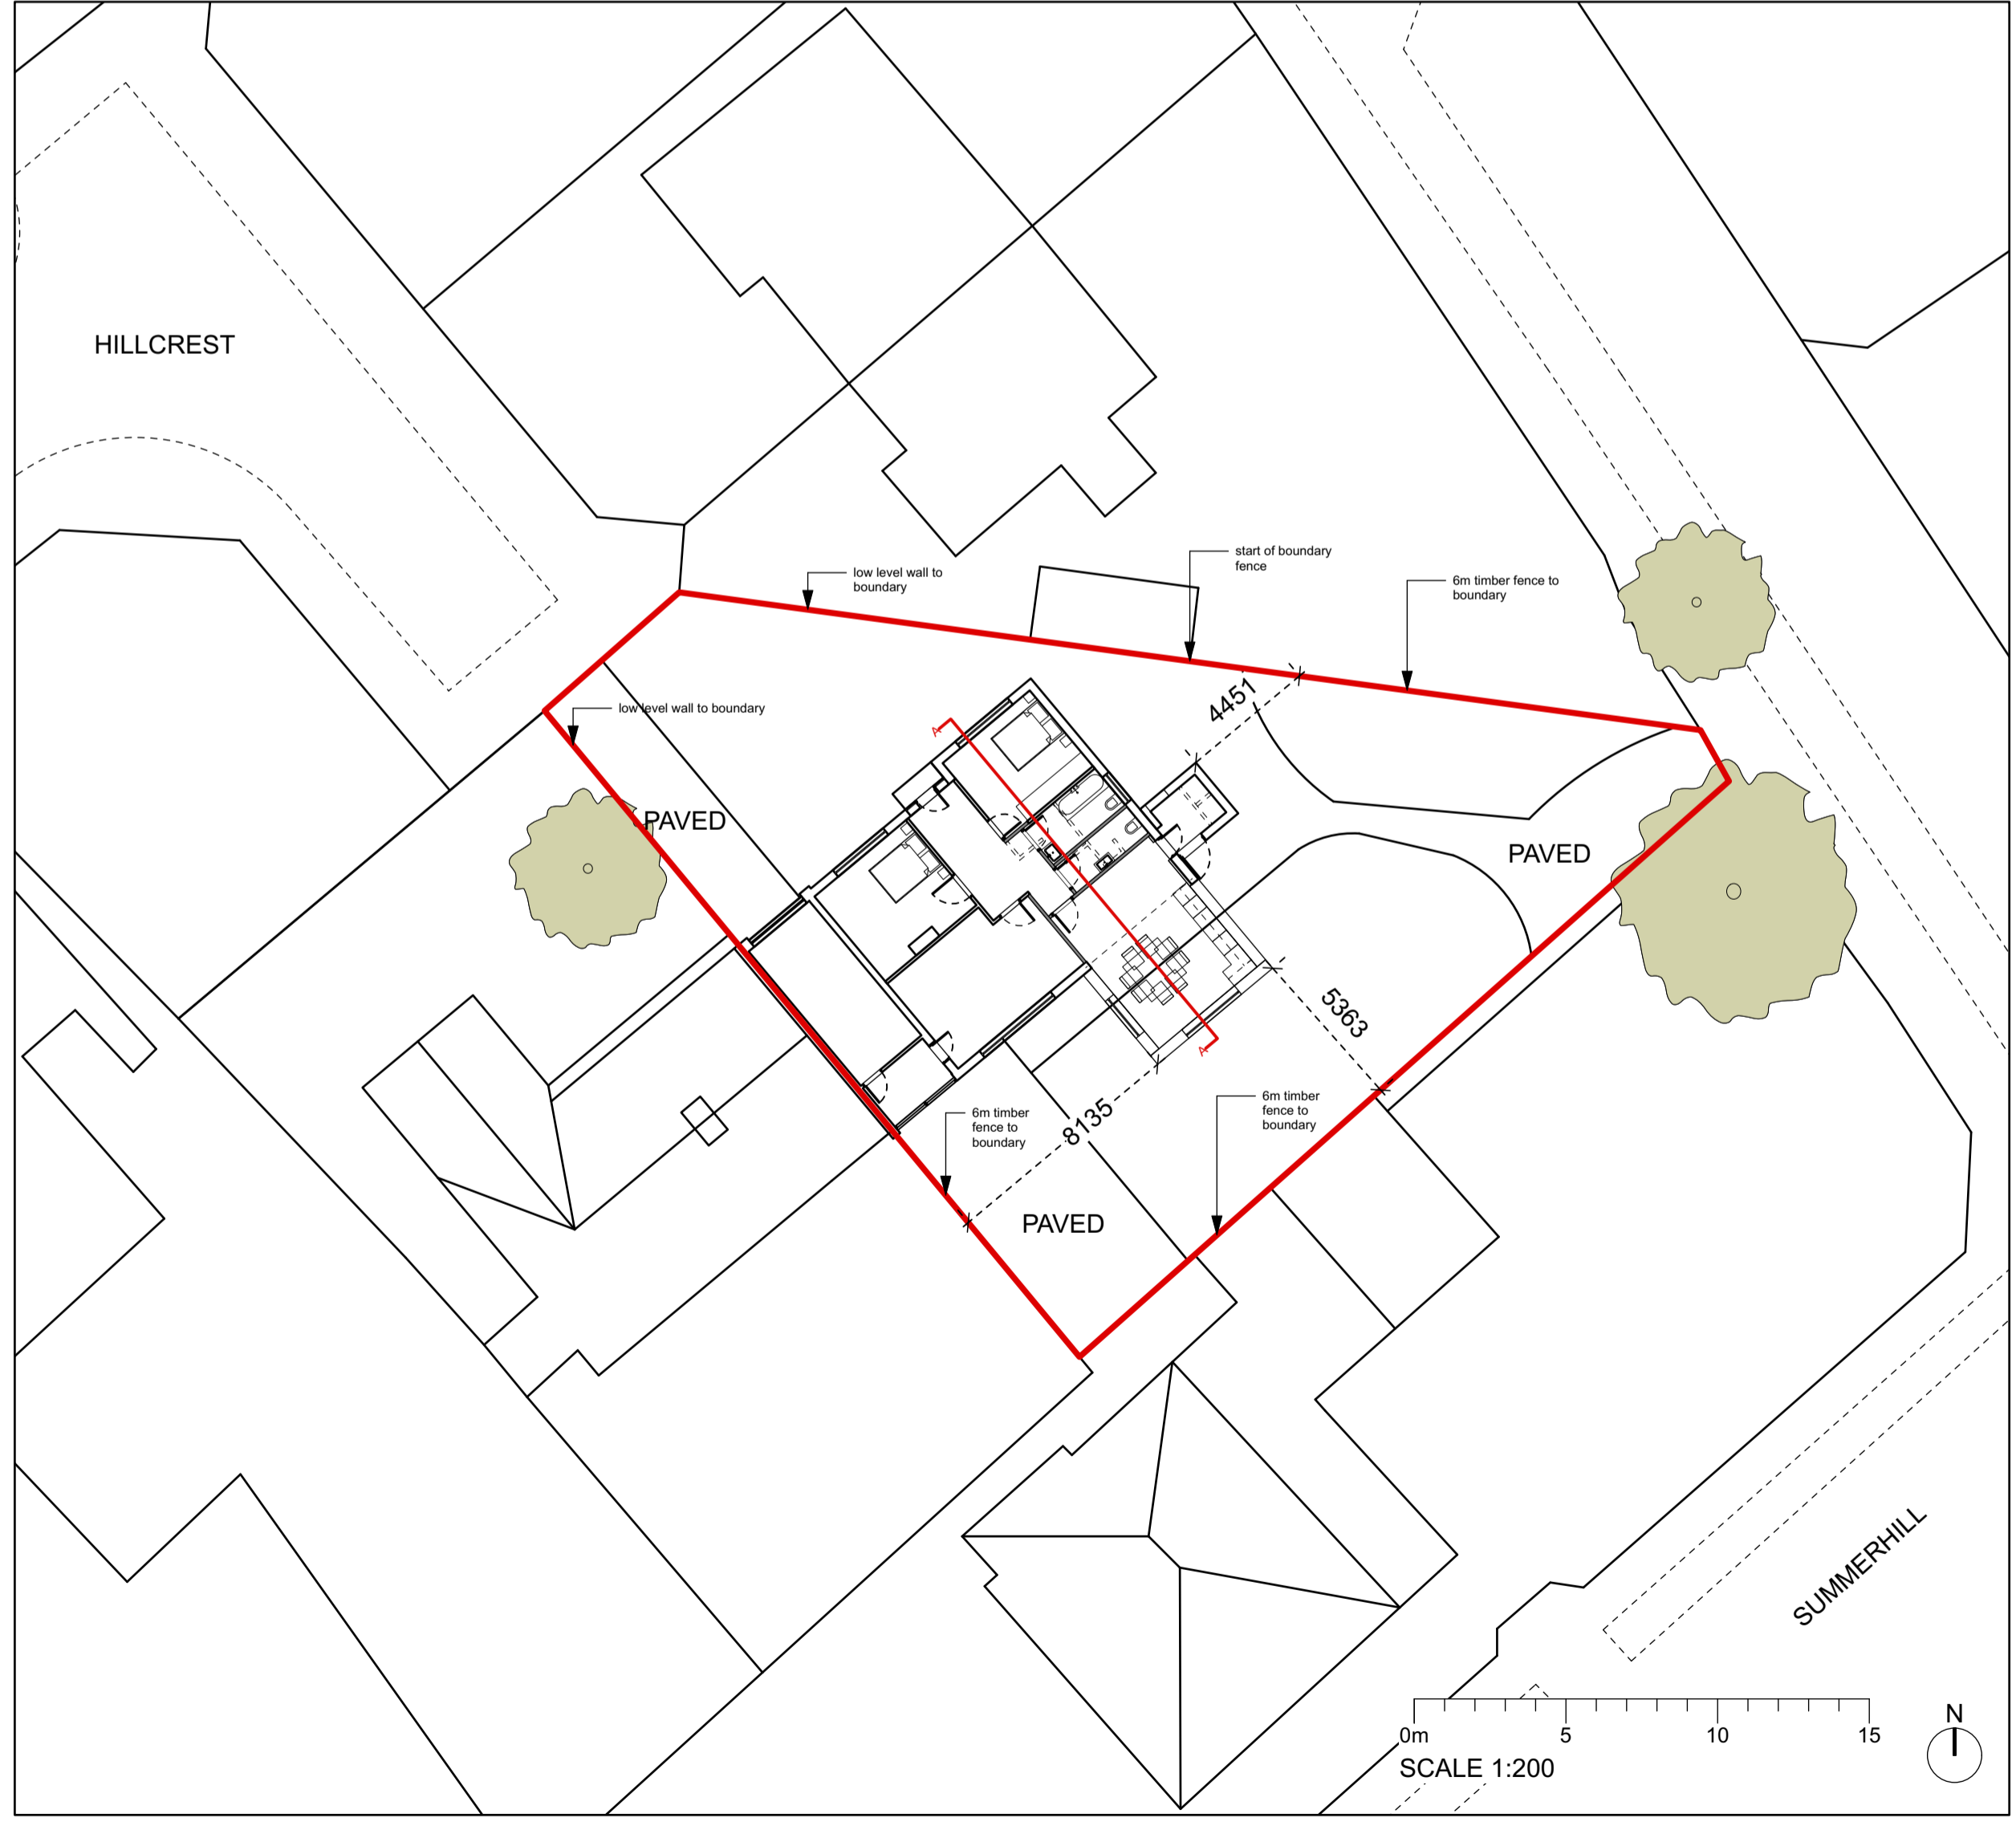


SITE PLAN [SCALE 1:200]

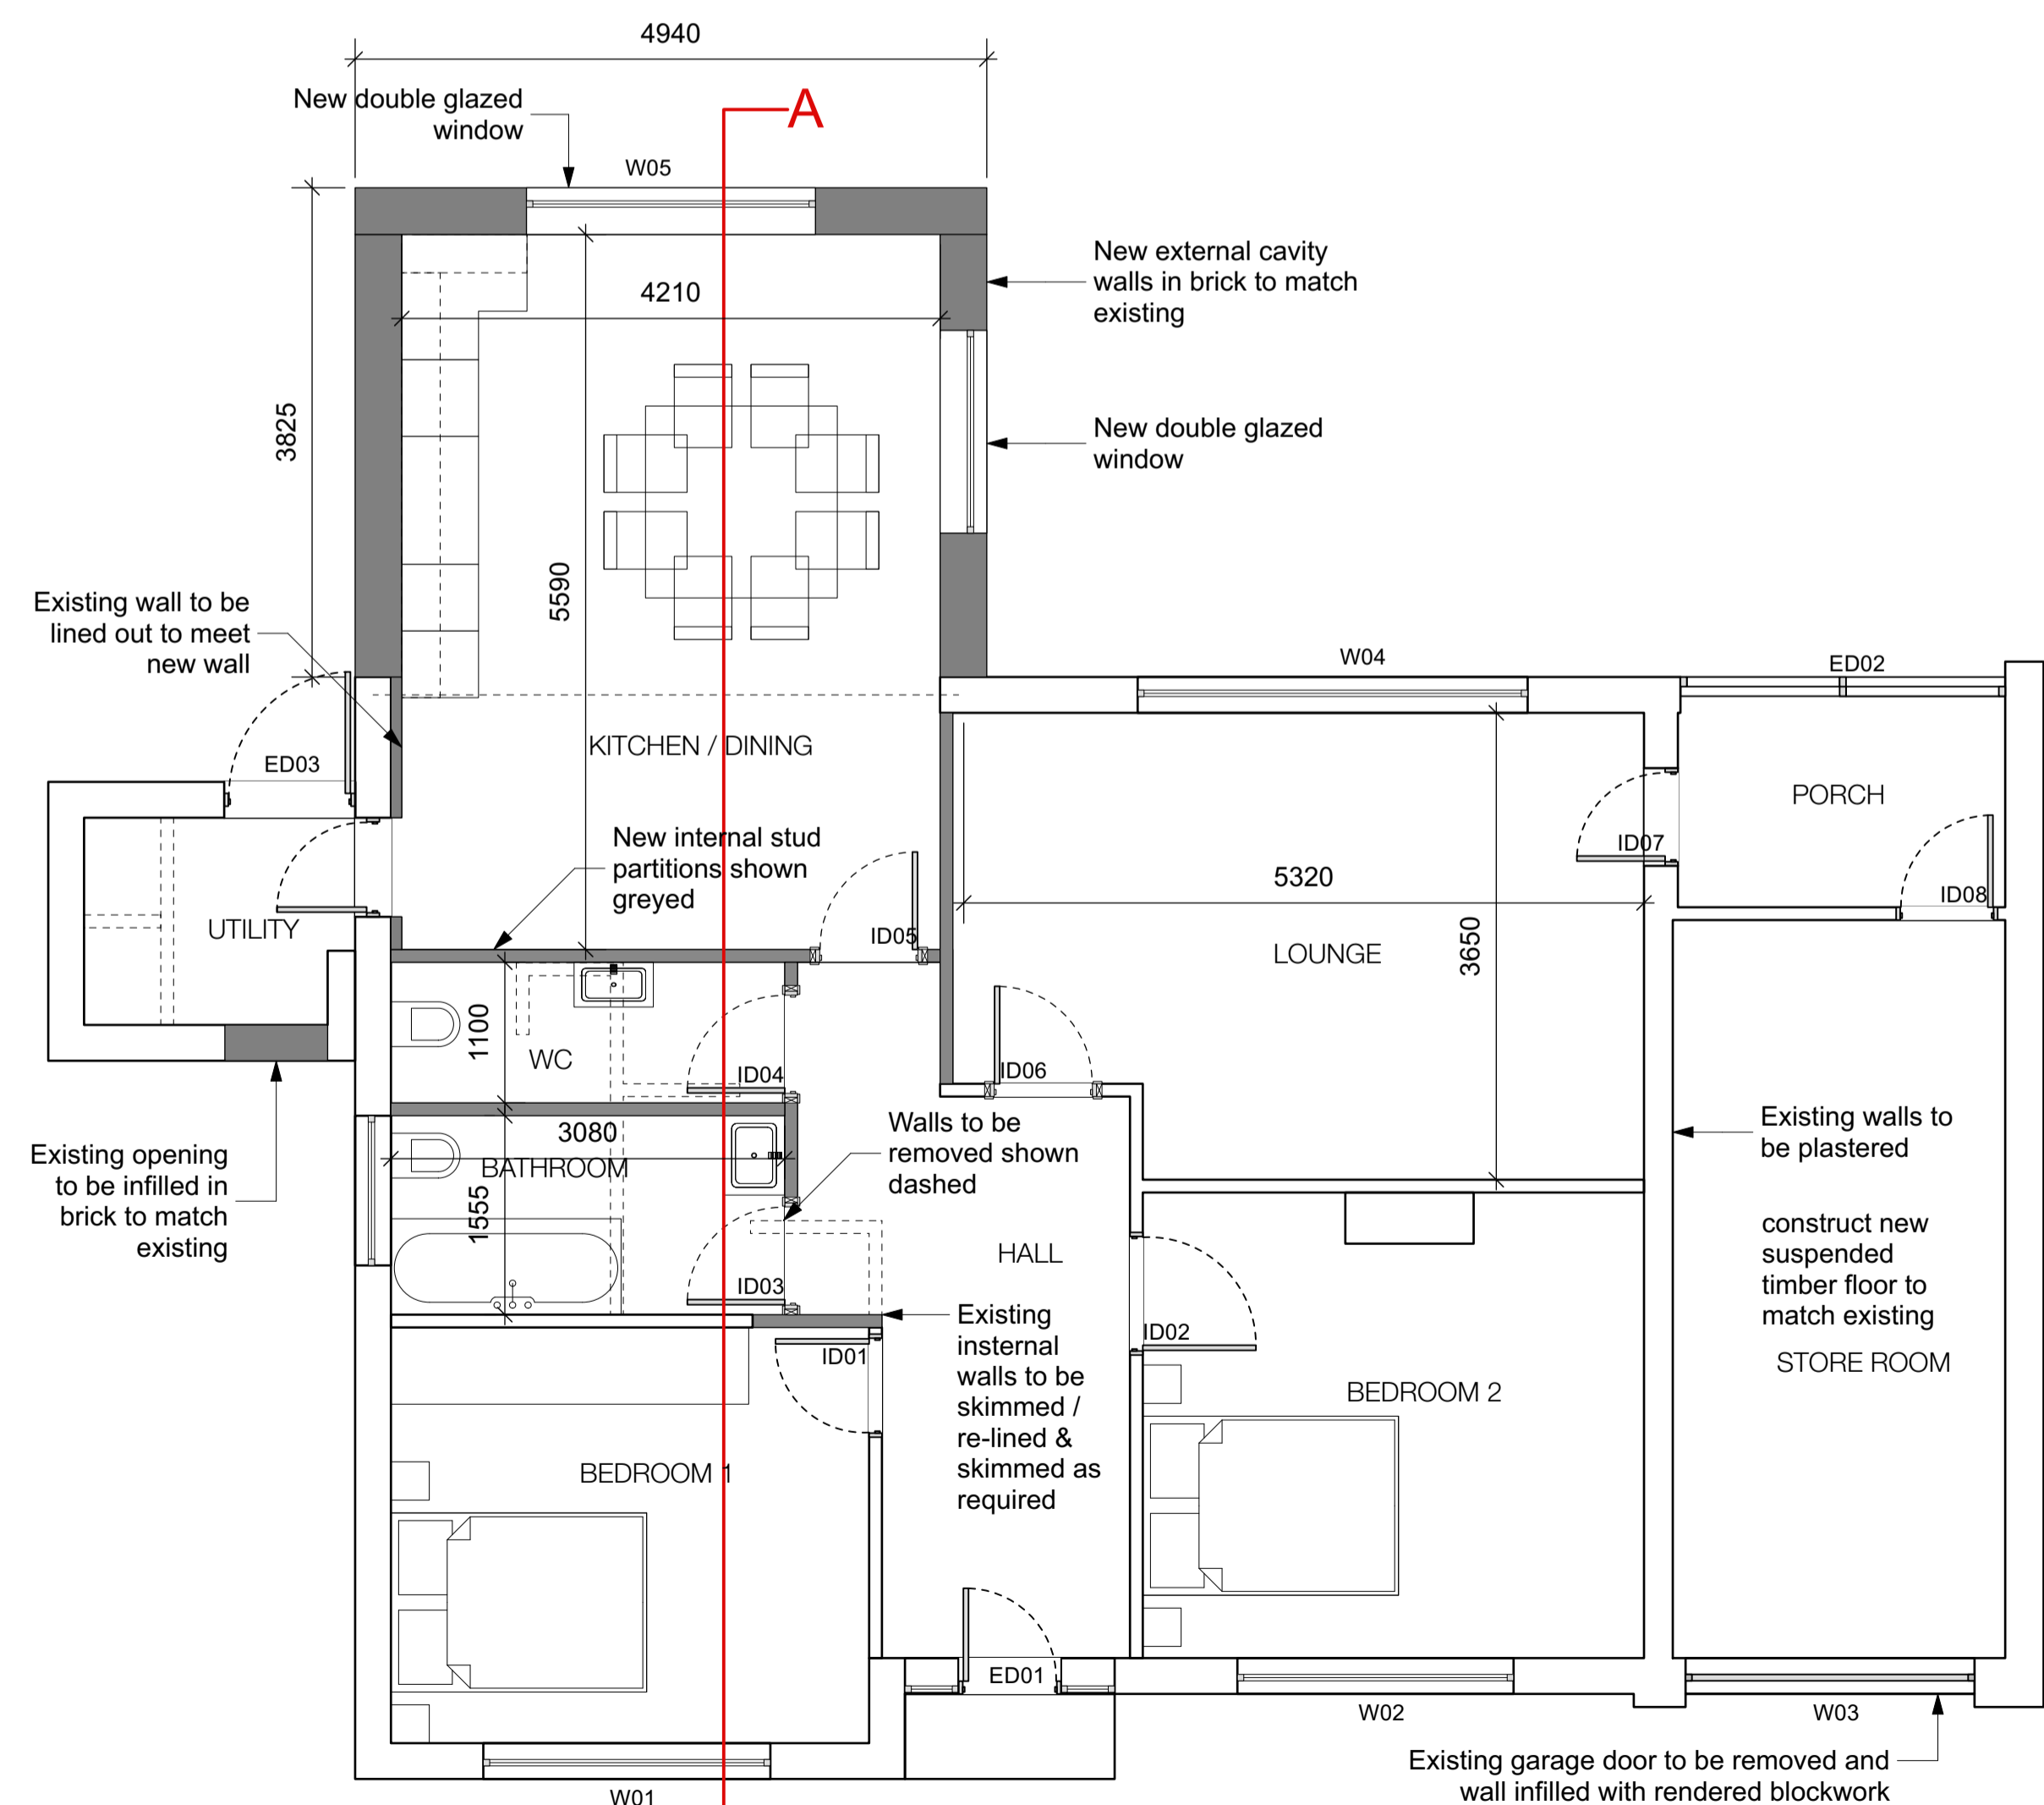

FLOOR PLAN [SCALE 1:50]

Rev	Date	Boundary treatment noted
A	17.12.23	Boundary treatment noted

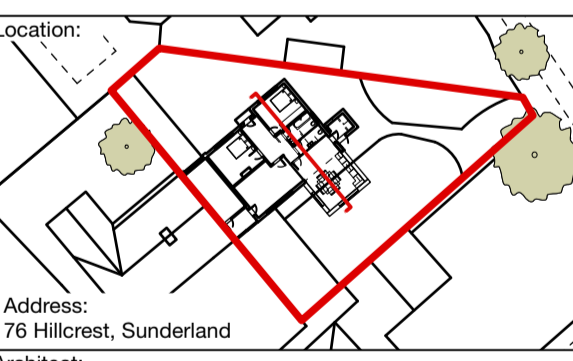

Address: 76 Hilcrest, Sunderland  
Architect:

Client:  
**Micheal Johnston**

Project:  
**76 Hilcrest, Sunderland**

DWG Title:  
**Proposed Plan, Section & Elevations**

Drawn: JJ	Check: -	Scale @A1: 1:50	Status: <b>PLANNING</b>
--------------	-------------	--------------------	----------------------------

Drawing Number:  
HHS\_SK10

Rev:  
A