



48 WHITEFORD ROAD GROUND FLOOR
SCALE 1-100 @ A1

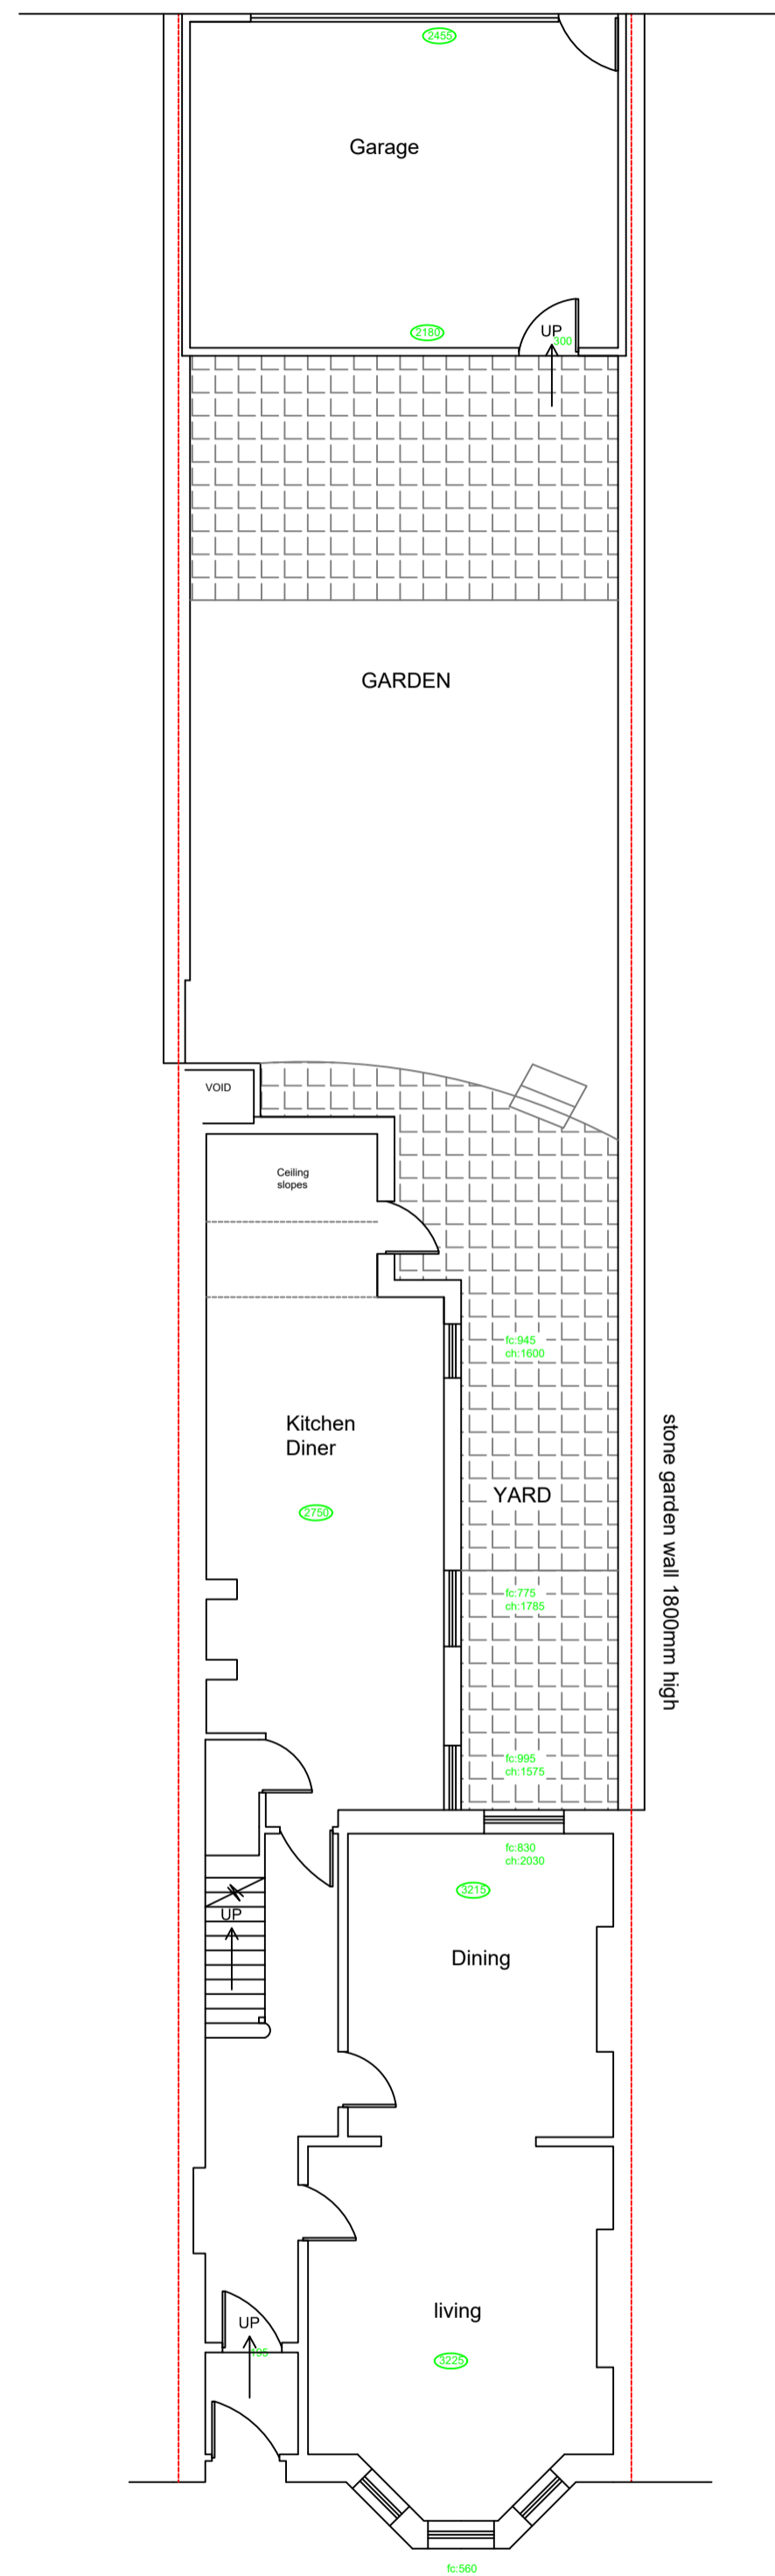


48 WHITEFORD ROAD
SIDE ELEVATION (east)
SCALE 1-100 @ A1


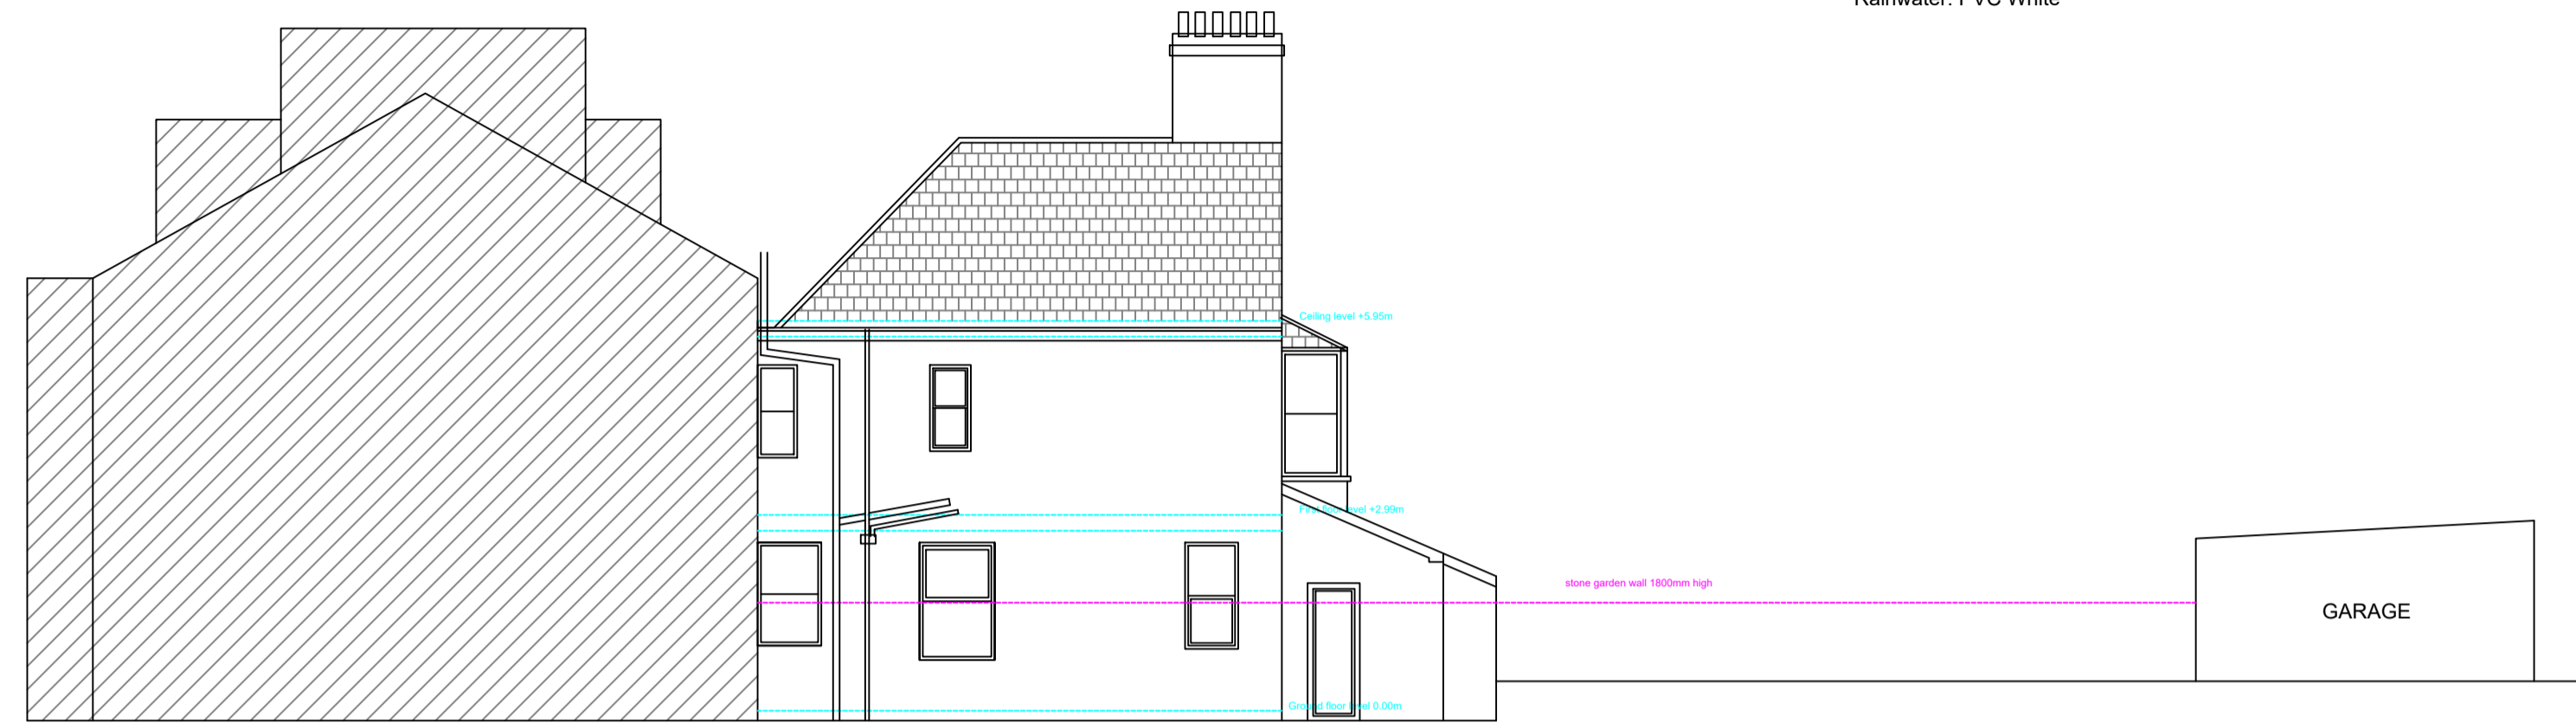


MATERIALS NOTES
Roof: Fibre Cement Tiles
Walls: Render painted
Windows / doors: PVC Double Glazed white
Rainwater: PVC White


48 WHITEFORD ROAD
REAR ELEVATION (south)
SCALE 1-100 @ A1

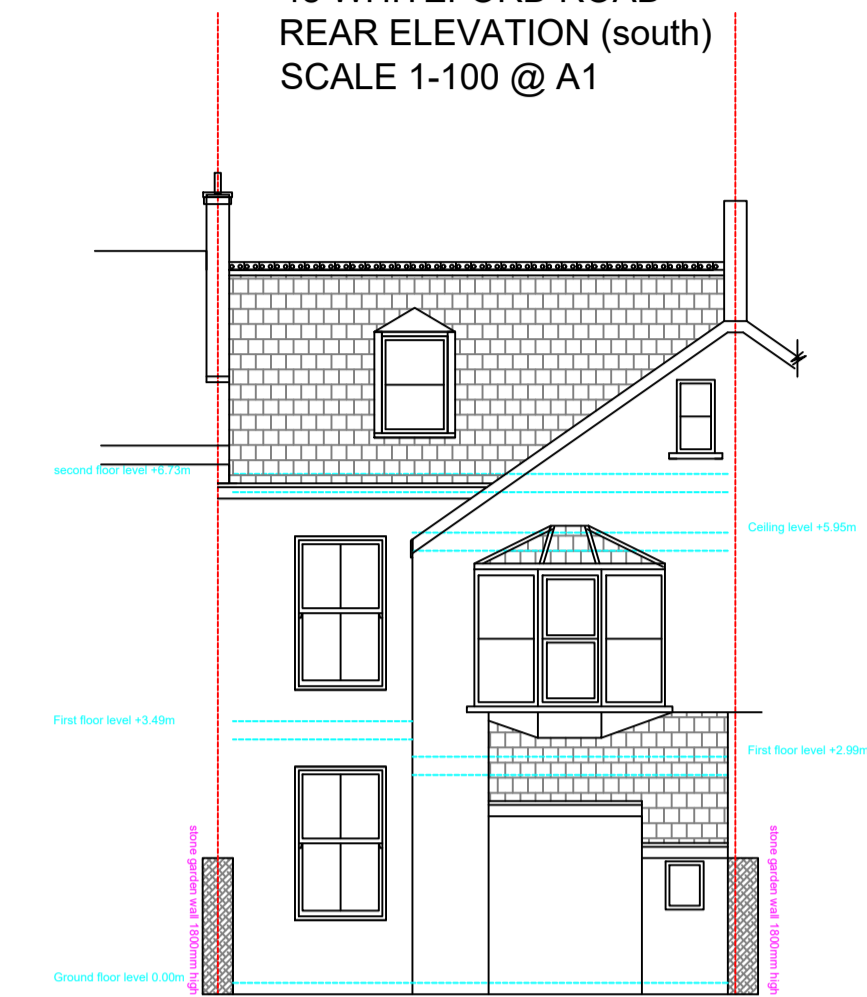

48 WHITEFORD ROAD FIRST FLOOR
SCALE 1-100 @ A1

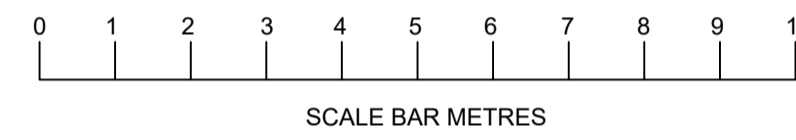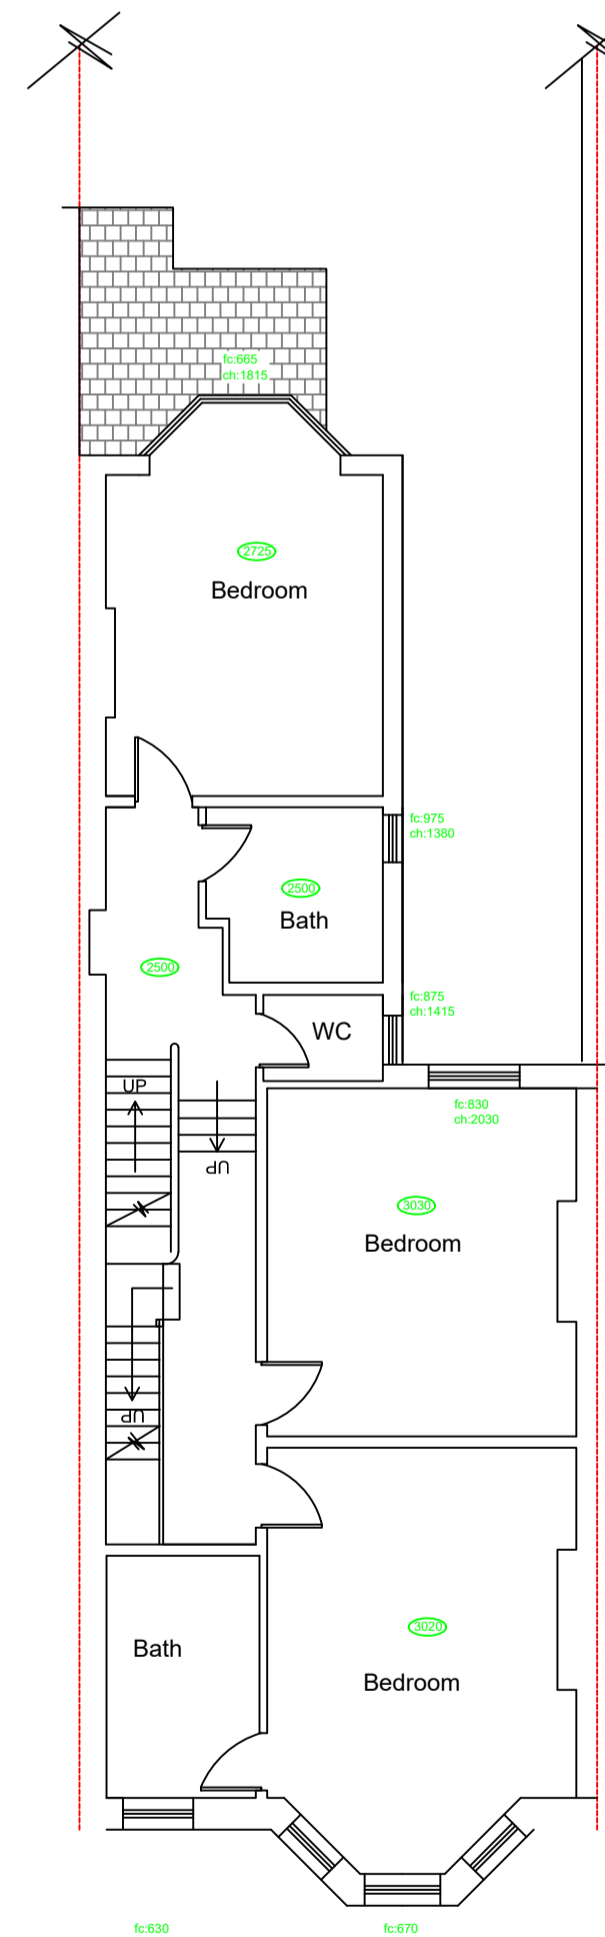

48 WHITEFORD ROAD SECOND FLOOR
SCALE 1-100 @ A1

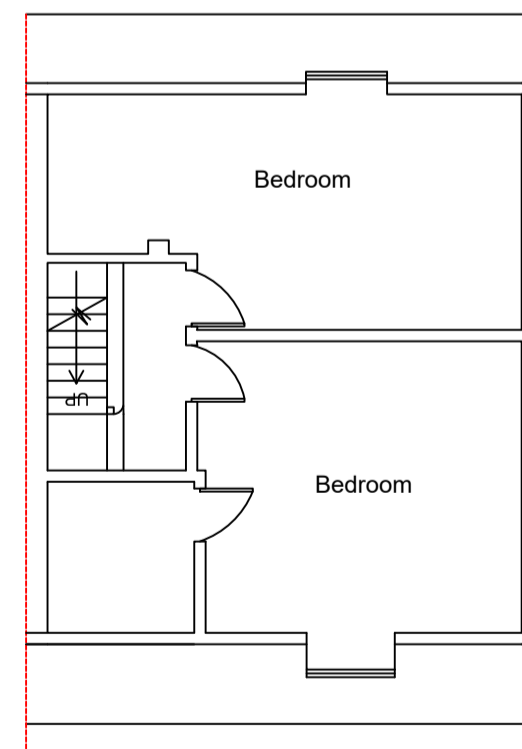

EXISTING FLOOR PLANS

Revisions:

Client: Mr & MRS T HUNT

Project: 48 WHITEFORD ROAD MANNAMEAD
Project: SINGLE STOREY REAR EXTENSION

Drawing Title: EXISTING ARRANGEMENTS

Scale: 1-100 @ A1

Drawn by: JMB

Date: NOVEMBER 2023



www.barronsurveying.co.uk

THIS DRAWING IS COPYRIGHT ©
SCALED DIMENSIONS MUST BE TAKEN IN PREFERENCE TO
UNSCALED DIMENSIONS. SUB CONTRACTORS,
AND SUPPLIERS MUST VERIFY ALL DIMENSIONS ON SITE
BEFORE PROCEEDING. ANY DISCREPANCIES ARE TO BE
REPORTED IMMEDIATELY BEFORE PROCEEDING.
PLANNING AND BUILDING REGULATIONS DRAWINGS ARE NOT
TO BE USED FOR CONSTRUCTION PURPOSES.

Drawing No. 4237 GA01

Revision No.