


Ground Floor Plan

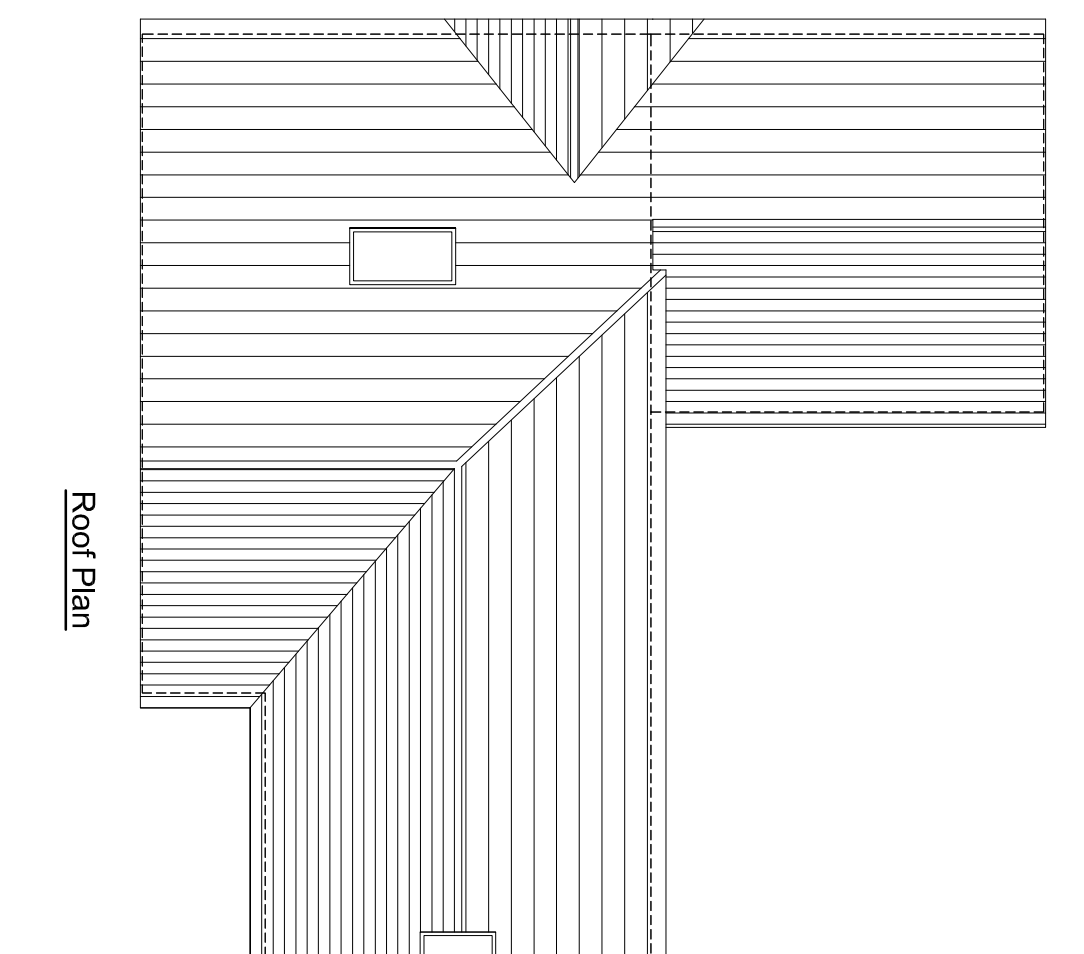

Roof Plan

92 Windsor Road
Bray
SL6 2DU
Project :

Existing Plans
Title :

Mr. & Mrs. Gates
Client :

Lee Norris Design 27 Eden Way, Wineshill Wokingham, Berkshire RG41 5PQ Tel: 01189 787228 Mob: 07795 088193 E-mail: lee@leenorrisdesign.co.uk Web: www.leenorrisdesign.co.uk <small>Planning and building regulations drawings for residential and commercial projects</small>	ref: LN
	date: Oct'23
	scale: 1:100@A3
	project: 23-566
	dwg no./rev: 001

