


Location Plan (1:1250)  
Supplied by Streetwise Maps Ltd  
Licence No: 100047474

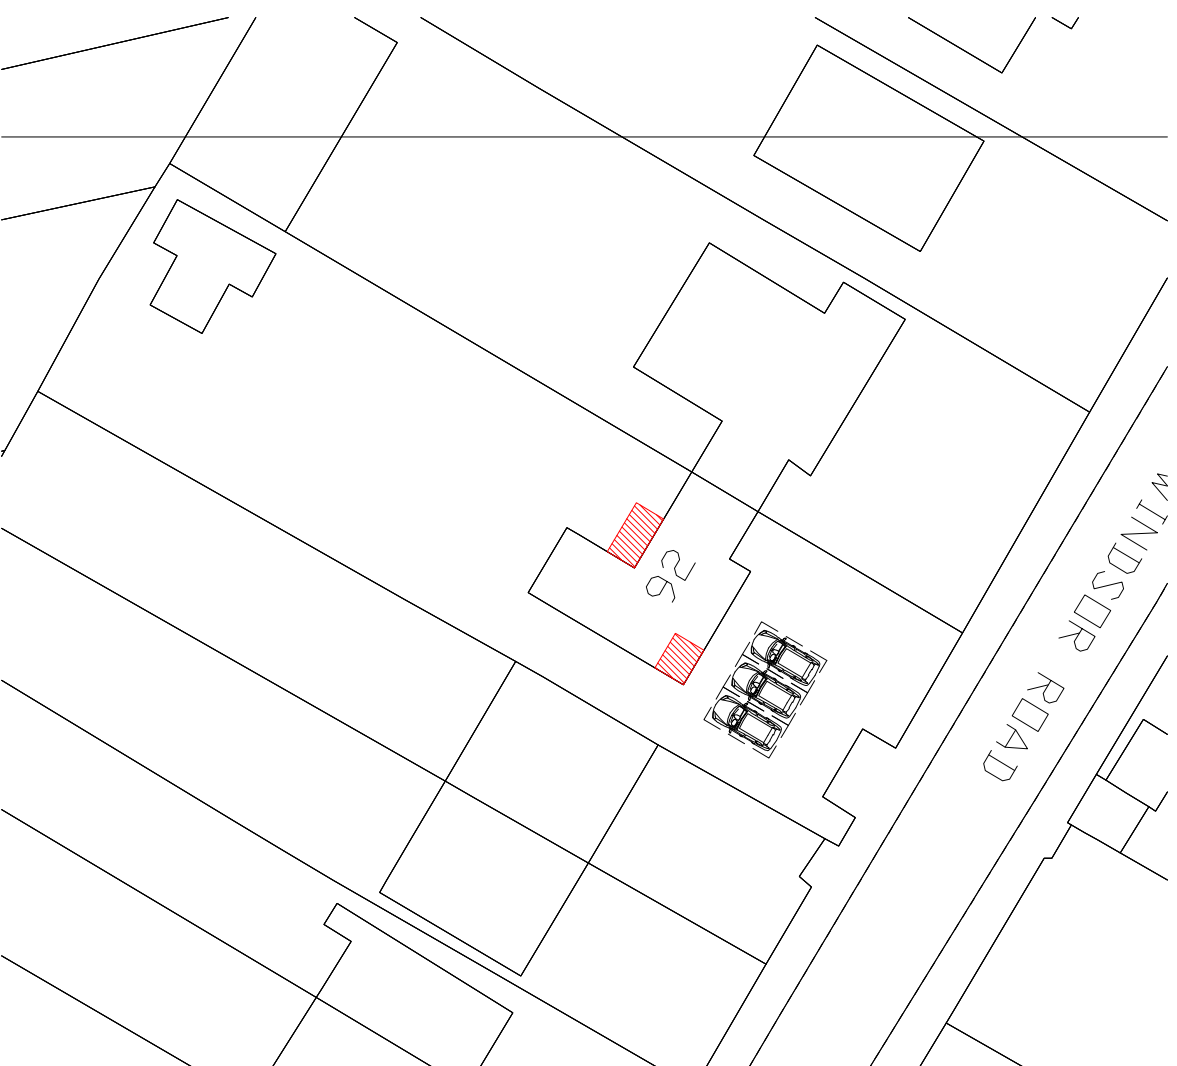

0 10 20  
Site Plan (1:500)

92 Windsor Road  
Bray  
SL6 2DU  
Project:

Site & Location Plans  
Title:

Mr. & Mrs. Gates  
Client:

<b>Lee North Design</b> 27 Eden Way, Winstersh Wokingham, Berkshire RG41 5PD Tel: 01189 787228 Mob: 07795 088193 E-mail: lee@leenorthisdesign.co.uk Web: www.leenorthisdesign.co.uk <small>Planning and building regulations drawings for residential and commercial projects</small>	ref: LN
	date: Oct'23
	scale: As Shown@A3
	project: 23-566
	dwg no./rev: 005/A