


Ground Floor Plan

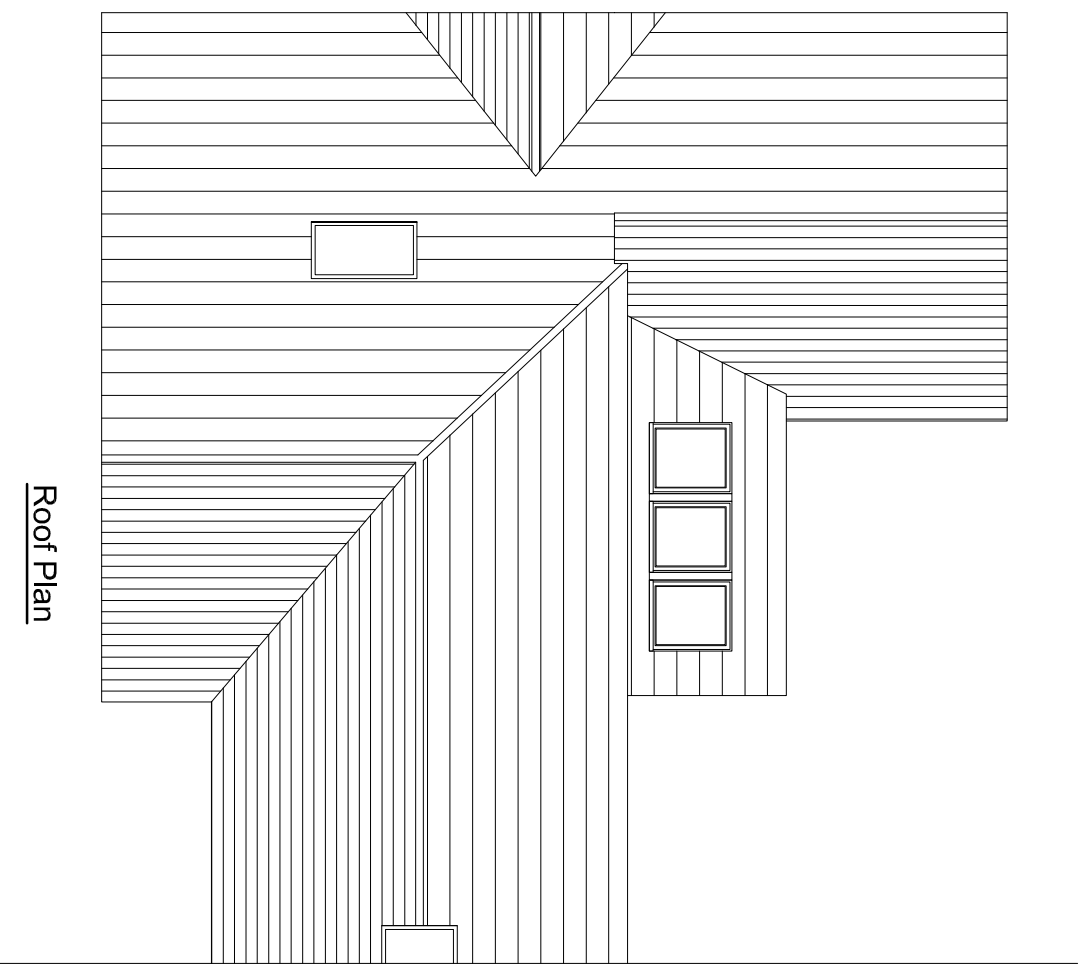

Roof Plan

92 Windsor Road
Bray
SL6 2DU
Project :

Proposed Plans
Title :

Mr. & Mrs. Gates
Client :

Lee North Design 27 Eden Way, Winstersh Wokingham, Berkshire RG41 5PQ Tel: 01189 787226 Mob: 07795 088193 E-mail: lee@leenorthisdesign.co.uk Web: www.leenorthisdesign.co.uk <small>Planning and building regulations drawings for residential developments, new build extensions and renovation projects.</small>	ref: LN
	date: Oct 23
	scale: 1:100@A3
	project: 23-566
	dwg no./rev: 003

