



Notes

All drawings to be signed off by building control before the commencement of any works. If works commence on a Building Notice, the Builder/property owner commences works at their own risk and ELA Design (or its Officer's) cannot accept and liability whatsoever for these works carried out.

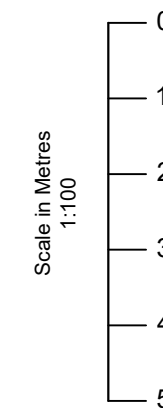

EXISTING FRONT ELEVATION

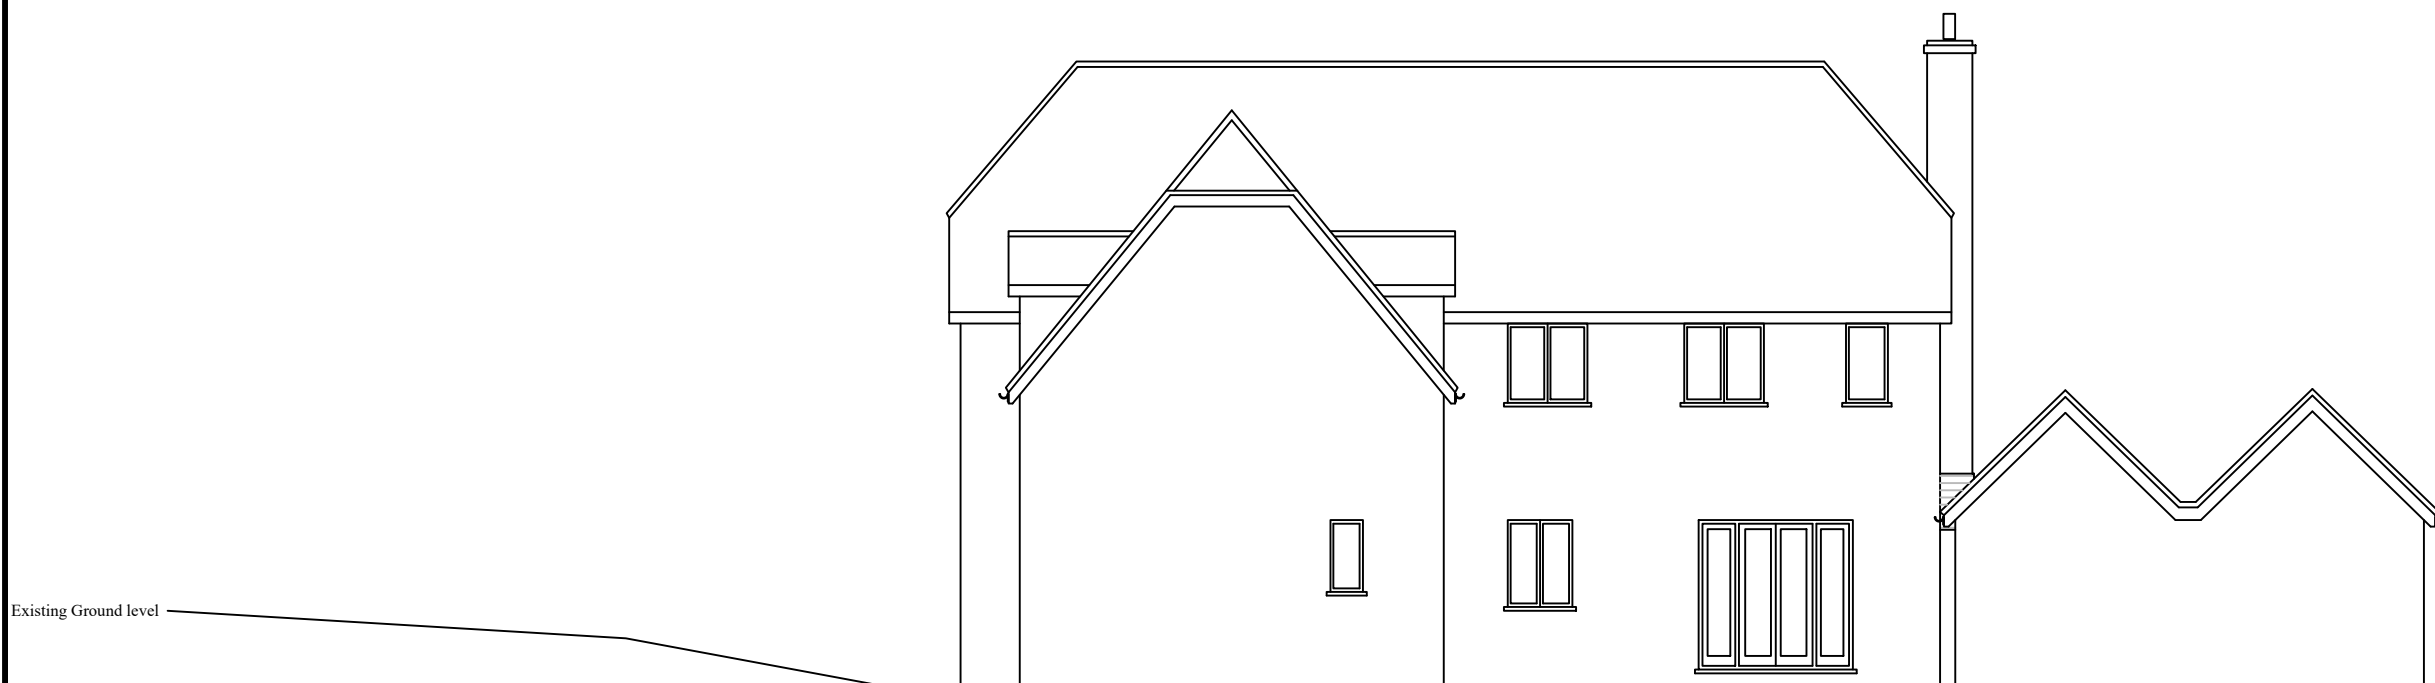

EXISTING REAR ELEVATION

Rev	Date	Details	By
A	04/09/23	Revision A	CE

Project: New Carport & Conversion of Existing Garage

Drawing: Existing Elevations

Address: Crouchmead Corner, Grinstead Lane
Little Hallingbury, CM22 7QX

Drawing N°:	ELA/2	Rev:	A
-------------	-------	------	---

A3 Scale:	1:100	Drawn By:	CE	Job No:	2749	Date:	04/02/23
-----------	-------	-----------	----	---------	------	-------	----------

ELA Design
Beechcroft
Riverside Avenue
Broxbourne
Herts
EN10 6RA
www.ela-design.co.uk
Tel:- 07979510821