


Notes:
All dimensions to be checked on site

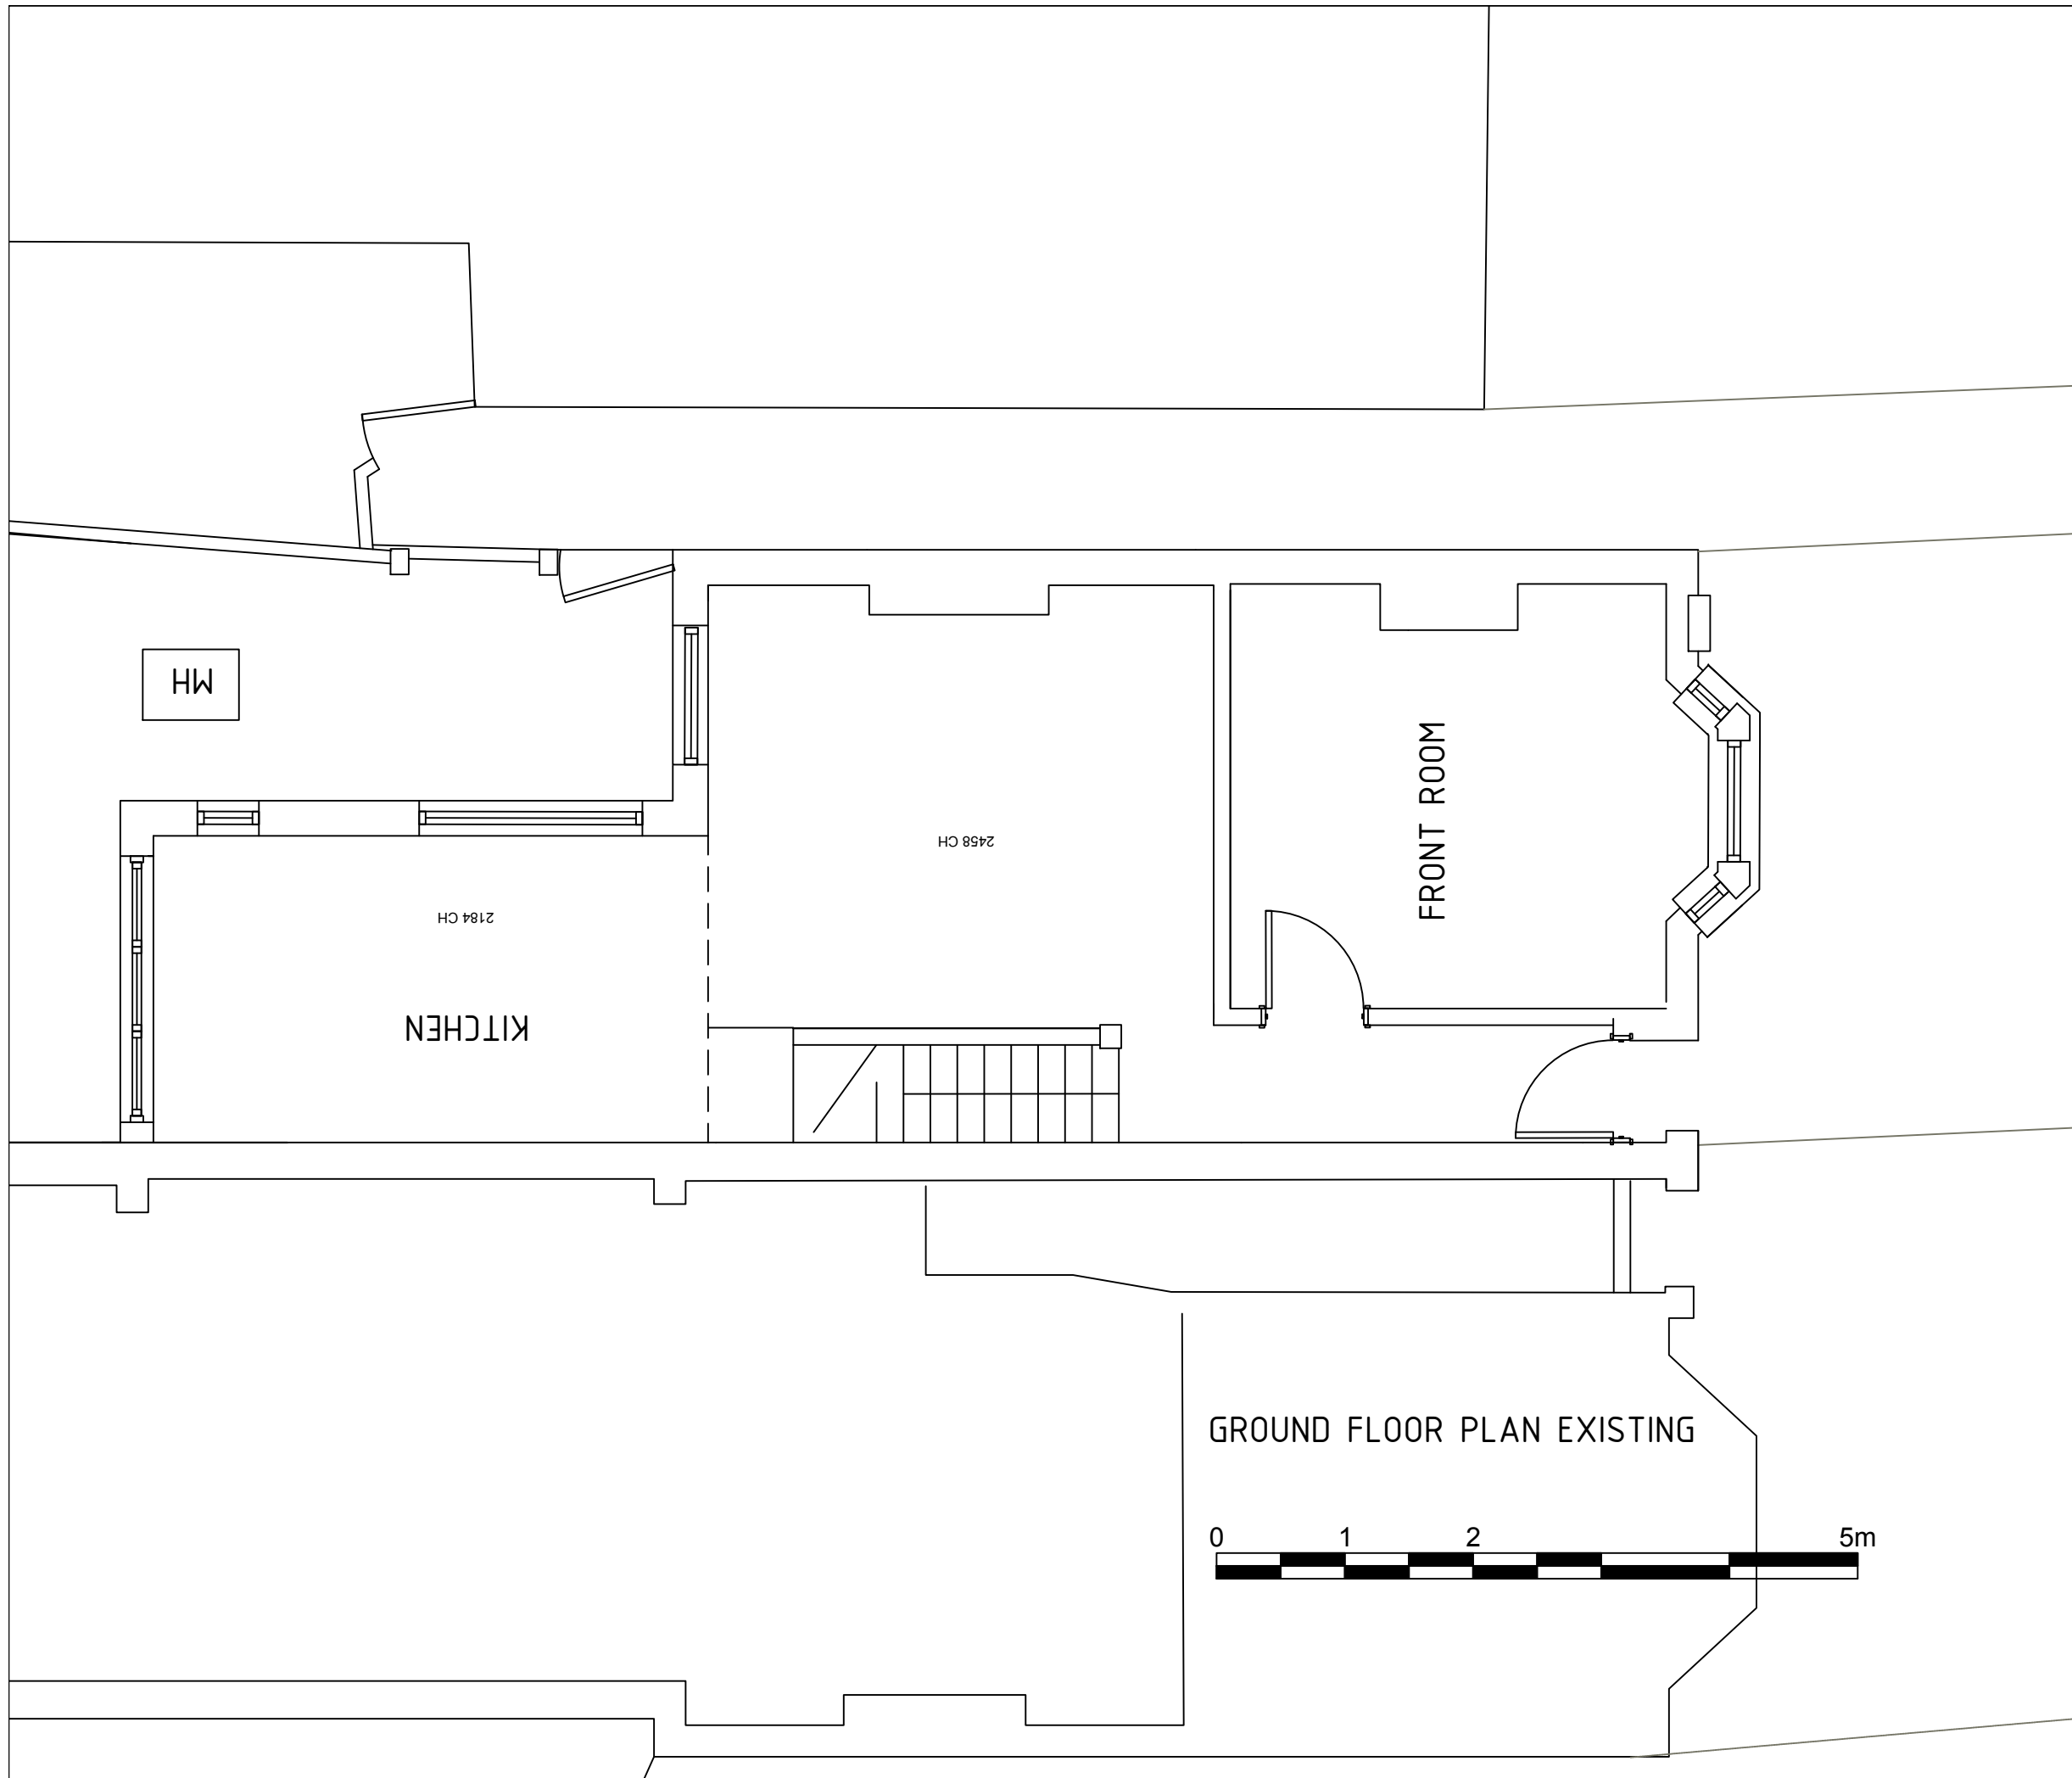

Rev	Date	Description
-	-	-
Title	EXISTING PLAN GROUND FLOOR	
Job	23 LONGFIELD ROAD TRING	
Scale	1:50@A3	
Date	NOV 23	
Dm	GG	
Chk	GG	
Dwg No	2309-100	
Rev	REV A	
©		

GROUND FLOOR PLAN EXISTING



ARCHITECTURE

Gillian Green
architects &
designers

3 Park Road
Tring
Hertfordshire
HP23 6AT

T +44 (0)1442
826762

gmnkgreen@gmail.com