



GROUND FLOOR PLAN PROPOSED

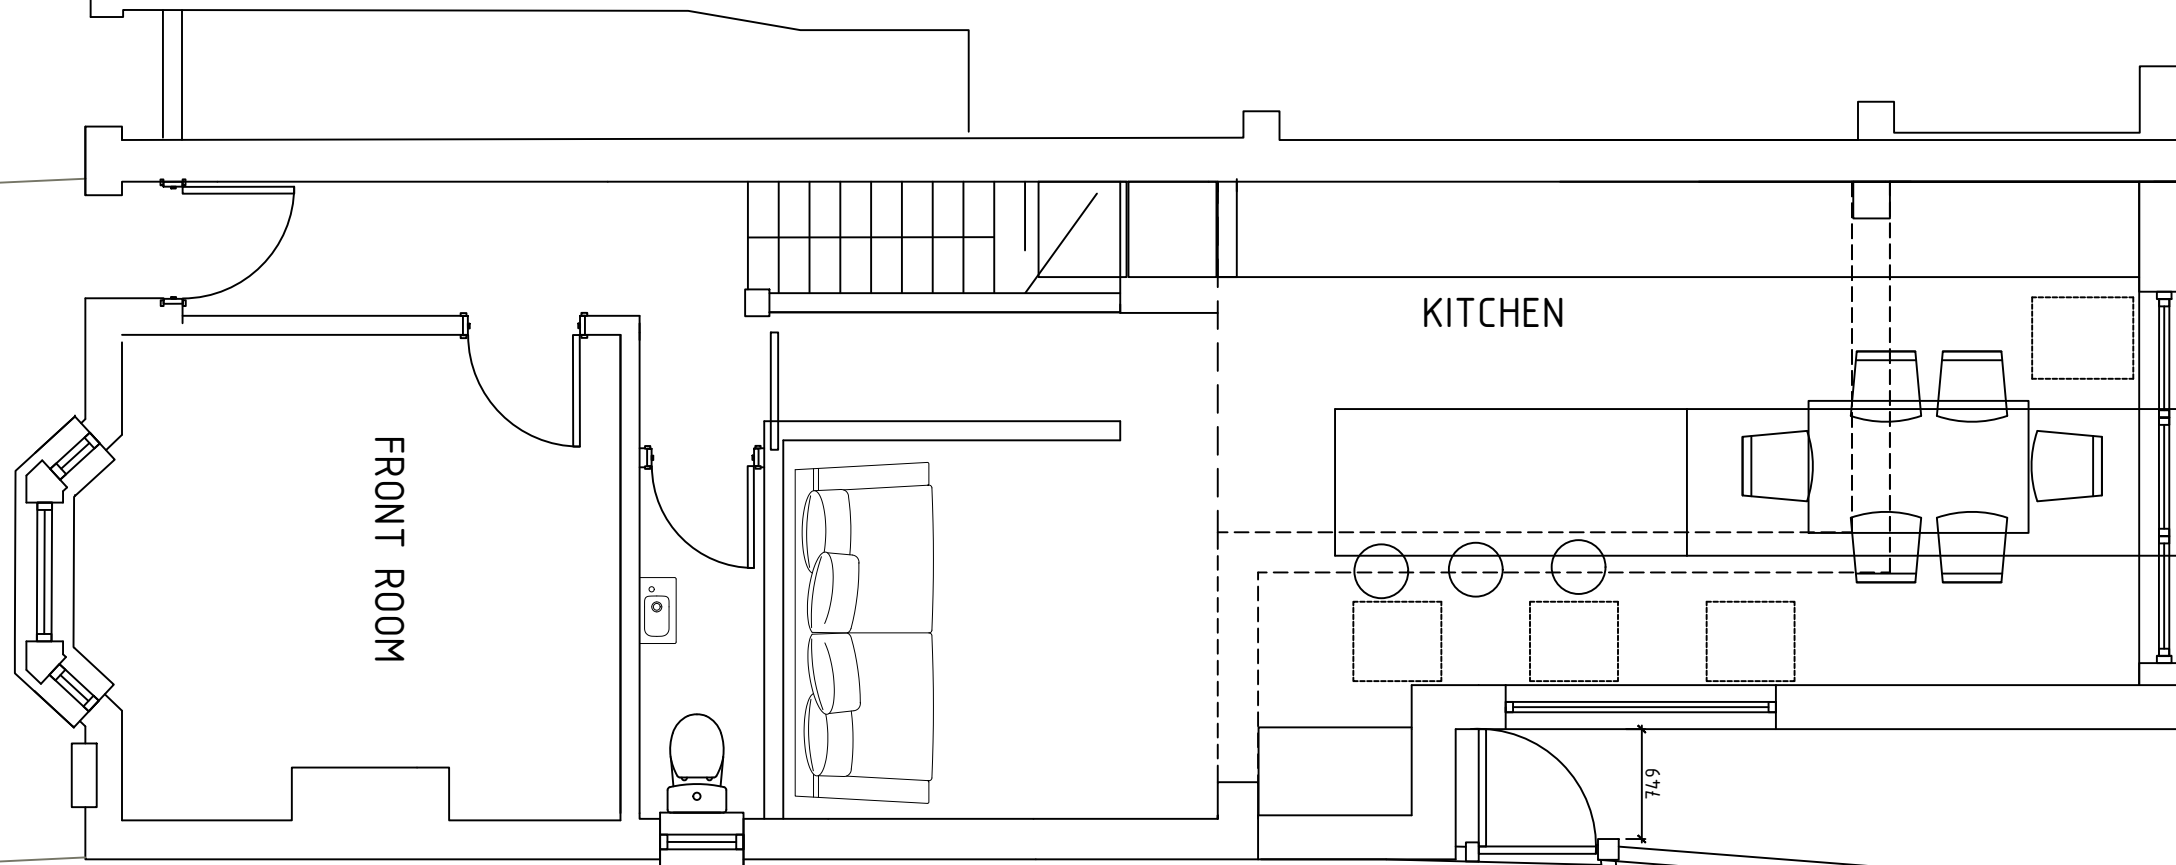

Notes:
All dimensions to be checked on site

Rev	Date	Description
A	Dec 23	PLANNING
Title		
GROUND FLOOR PLAN PROPOSED		
Job		
23 LONGFIELD ROAD TRING		
Scale		
1:50@A3		
Date		
NOV 23		
Dm		
GG		
Chk		
GG		
Dwg No		
2309-405		
Rev		
REV -		
©		

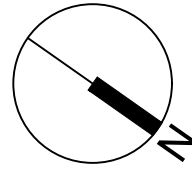

Gillian Green
architects &
designers
3 Park Road
Tring
Hertfordshire
HP23 6AT

T +44 (0)1442
826762

ARCHITECTURE

gmngreen@gmail.com