

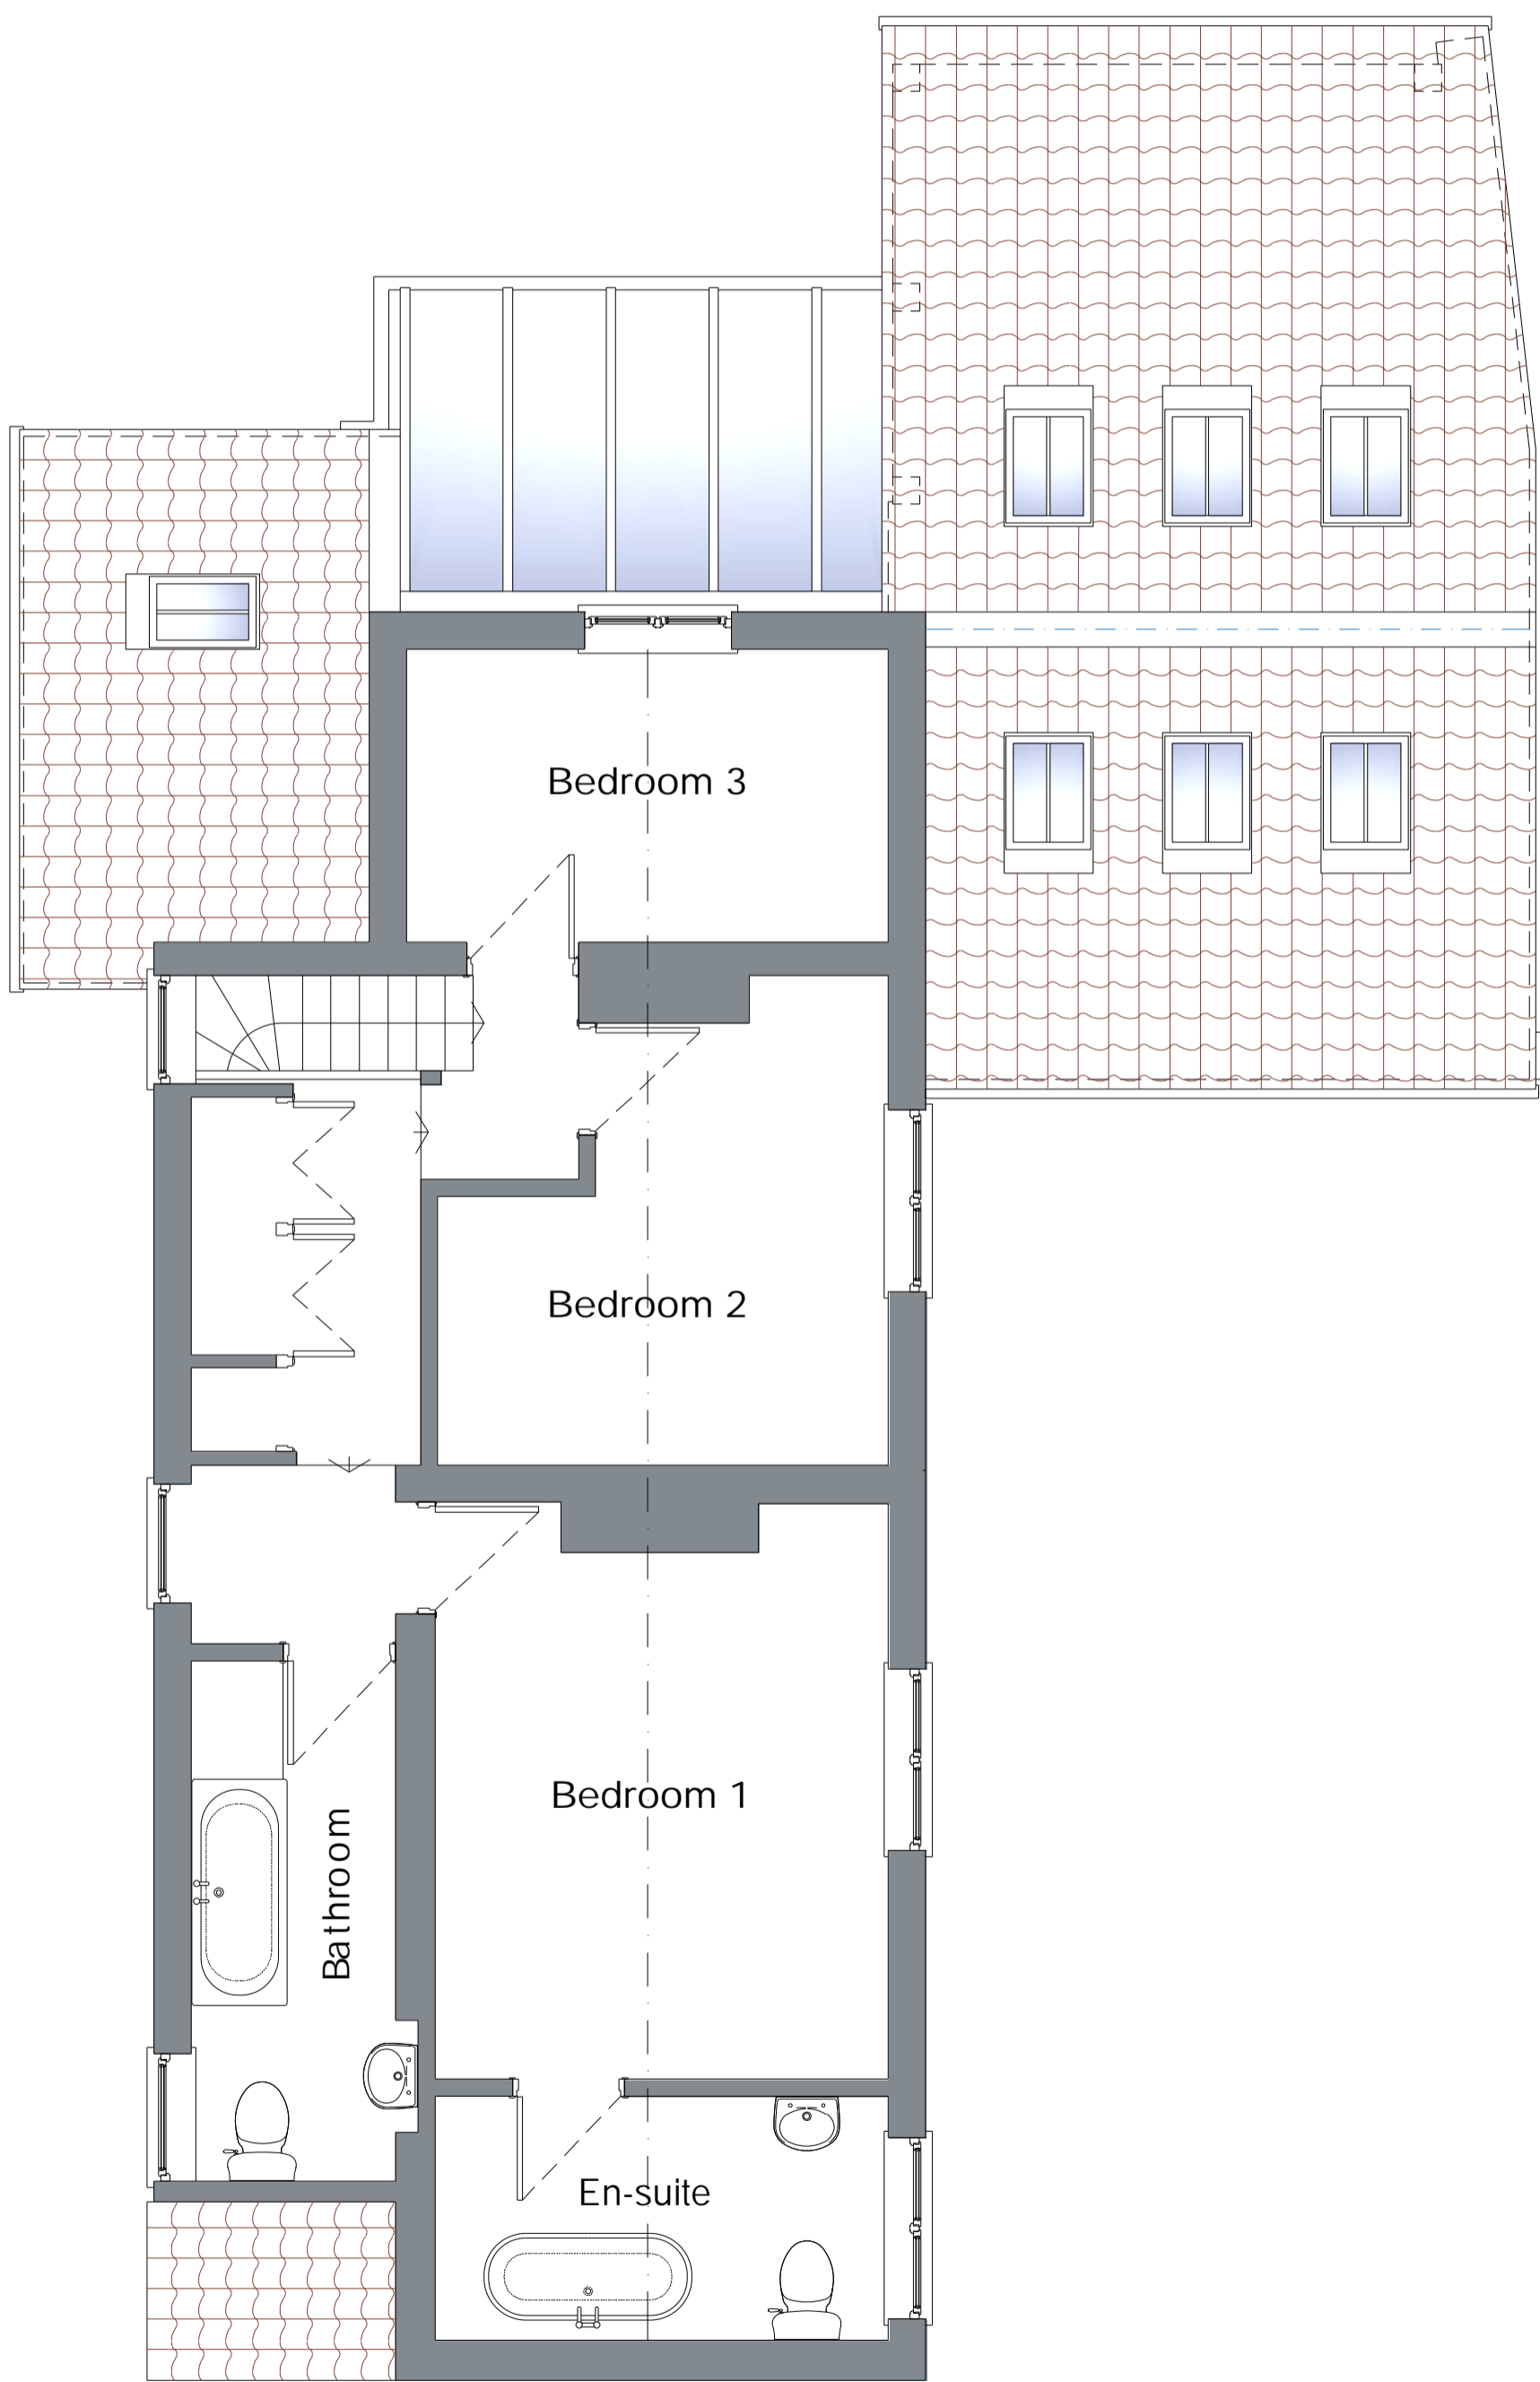


KEY

- Existing masonry walls
- Existing to be removed
- Proposed new masonry walls
- Proposed new windows
- Proposed new doors

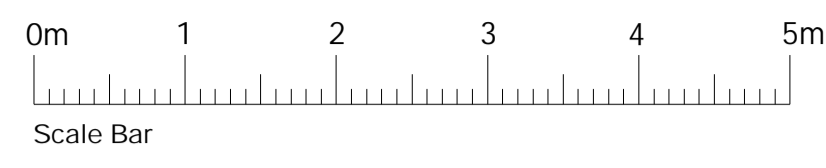

Proposed - First Floor

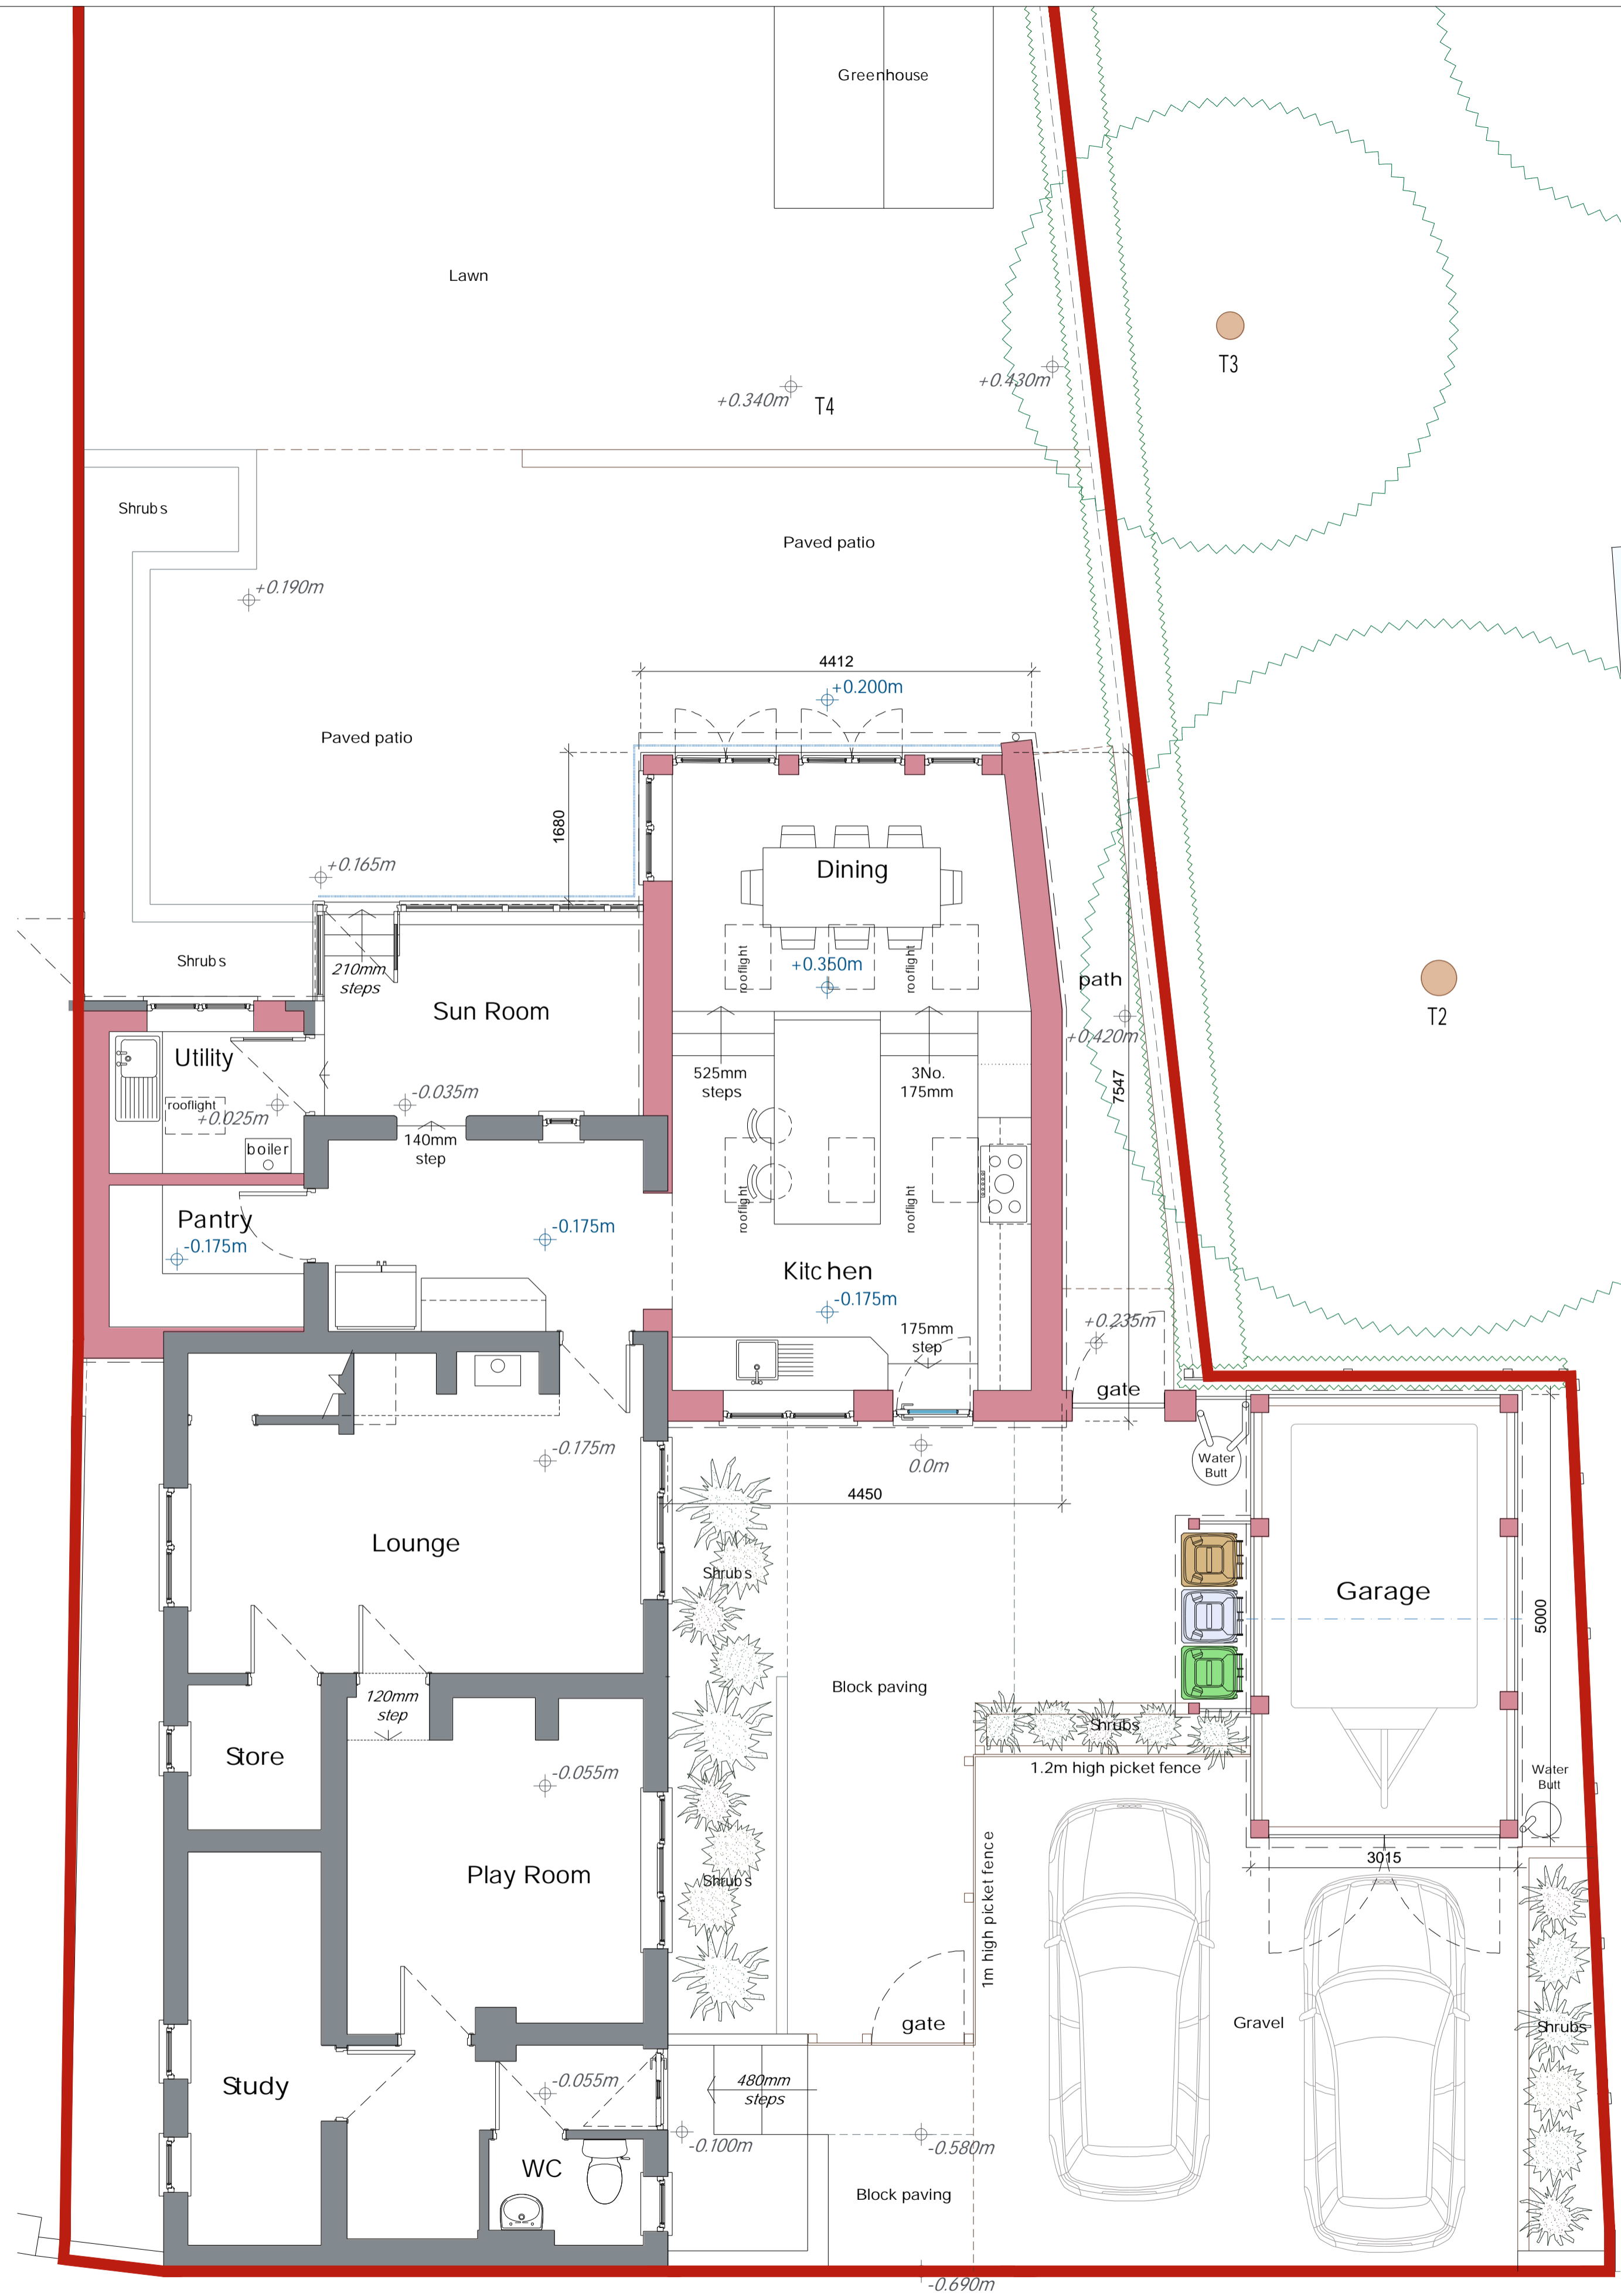

Proposed - Ground Floor

Notes:
Do not scale this drawing for construction, use only figured dimensions. Discrepancies to be reported immediately.

Rev.	Amendments	Date
C	Garage plan & roof amended	04.11.23
B	Client amendments	01.10.23
A	Client amendments	29.08.23

Oscarlo
architectural design
mail@oscarlo.co.uk

Project:
May Cottage
Toad Lane, Elston
NG23 5NS
Side Extension & Garage

Drawing Title:
Proposed Floor Plans

Scale:	Date:	Size:
1:50	July 2023	A1
Drawing Status:	Drawing Number:	Rev:
Planning	2301B -16	C