




Proposed - North Elevation



Proposed - East Elevation




Proposed - West Elevation

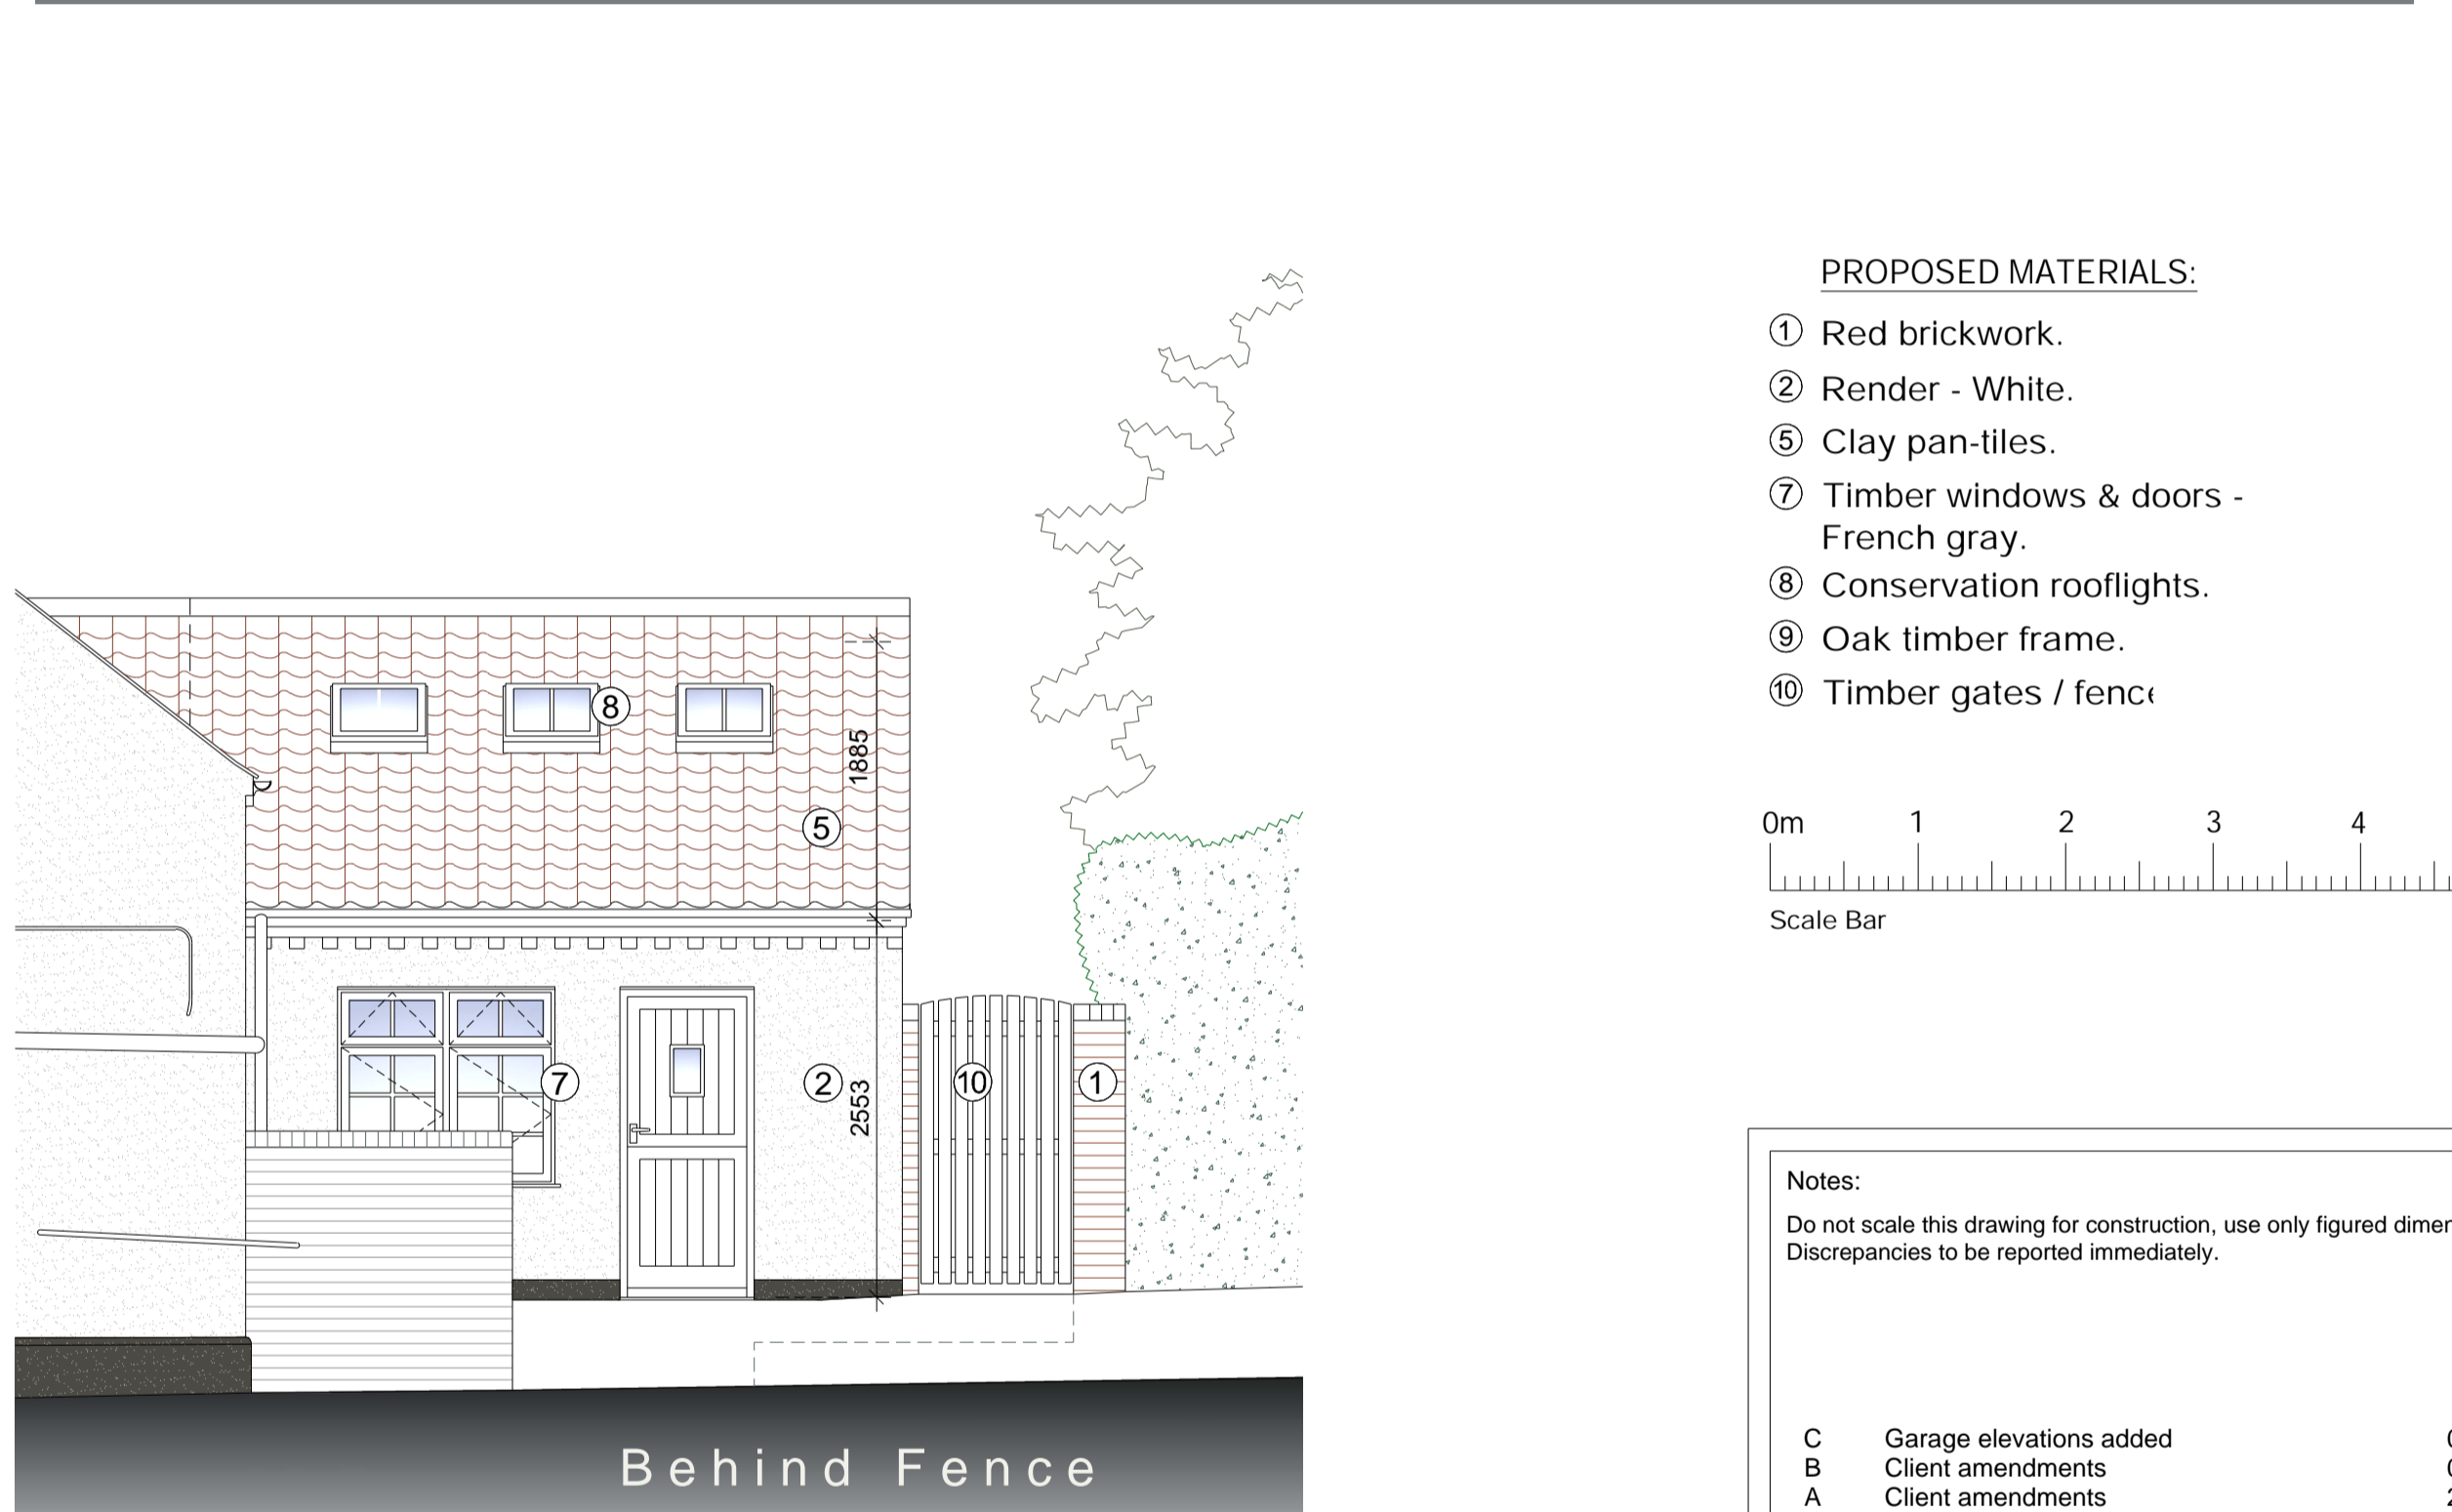

Behind Fence




Proposed - South Elevation

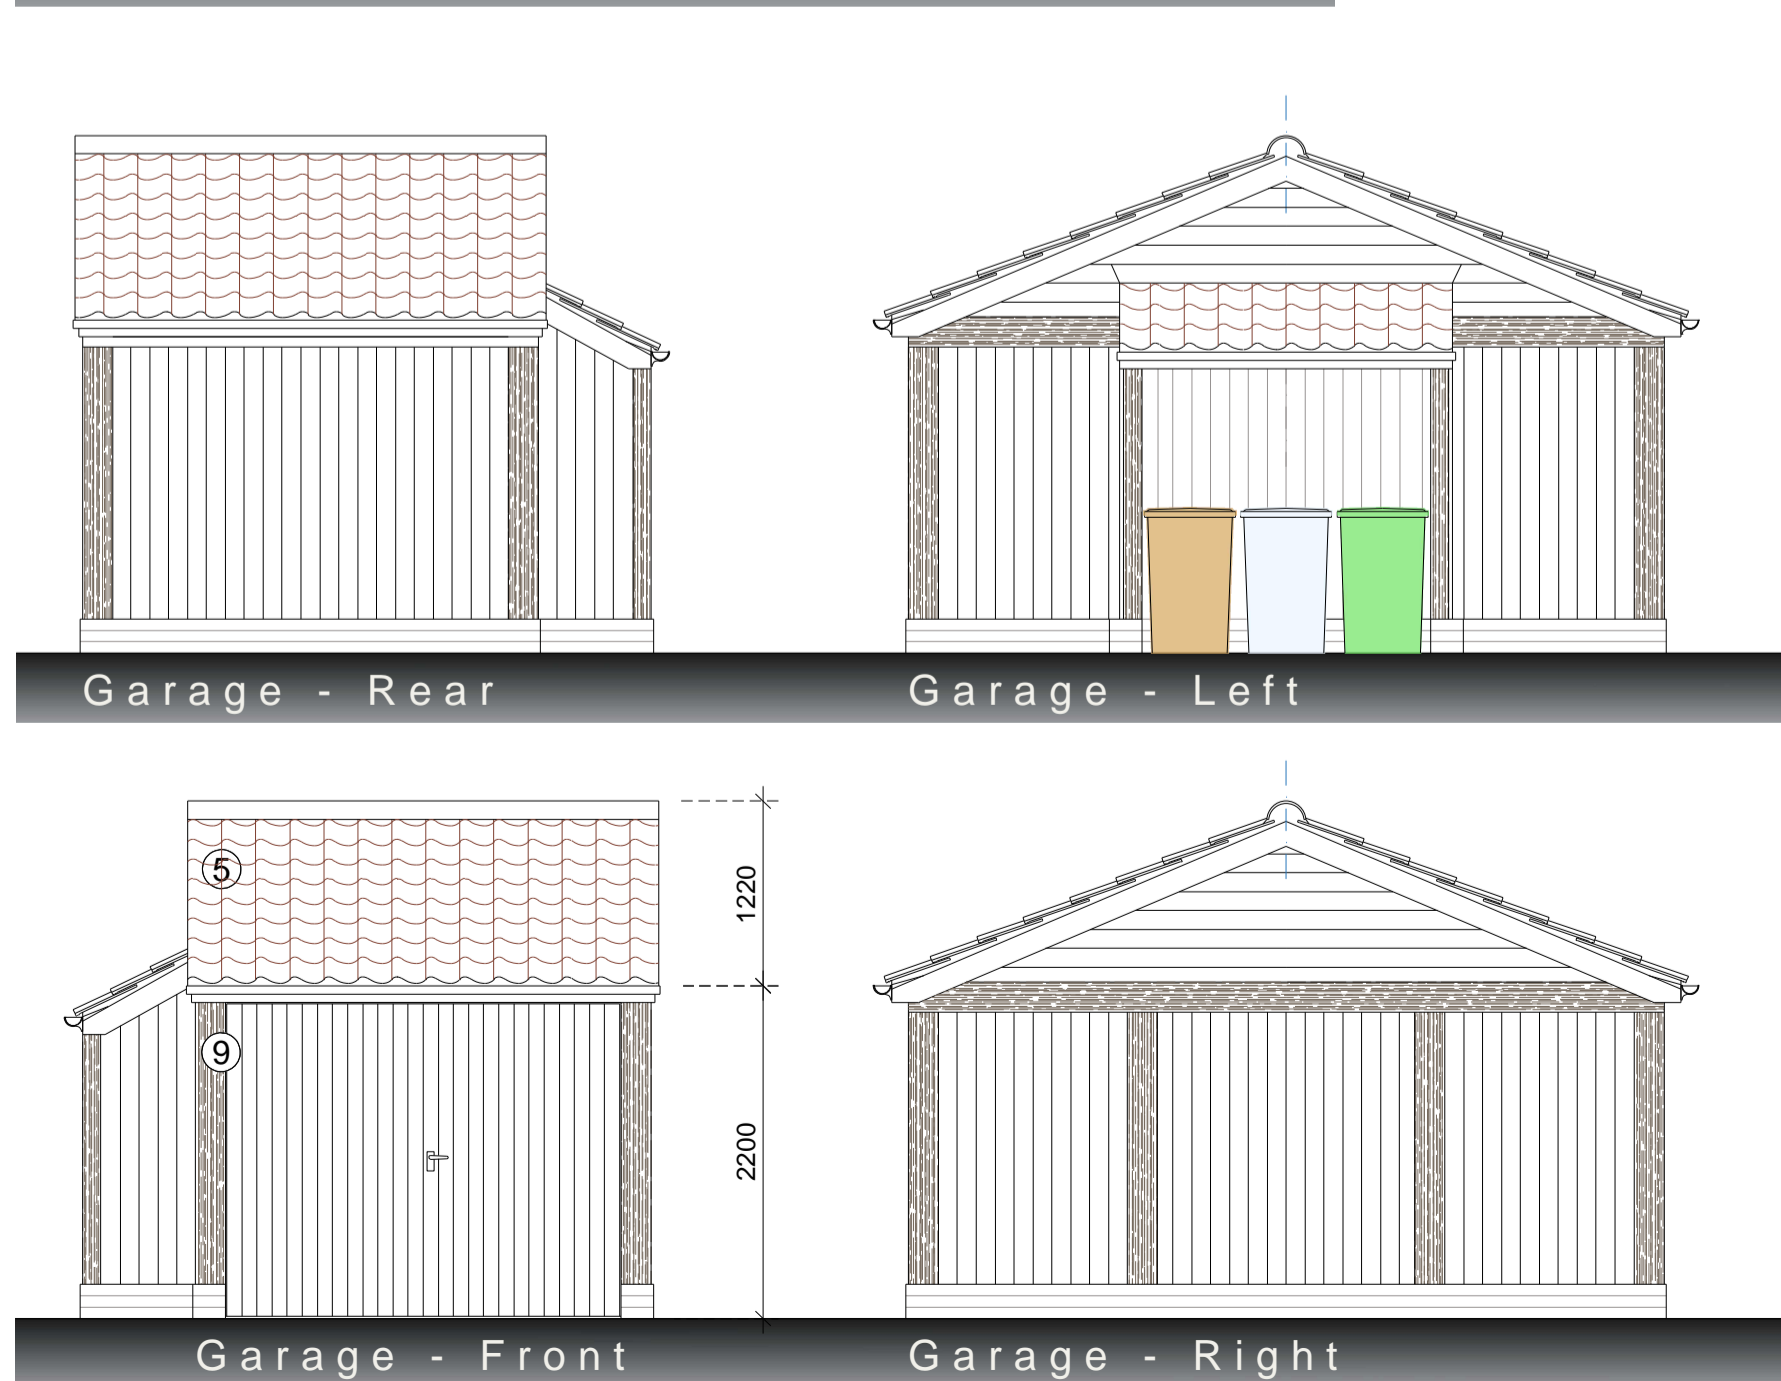

PROPOSED MATERIALS:

- ① Red brickwork.
- ② Render - White.
- ⑤ Clay pan-tiles.
- ⑦ Timber windows & doors - French gray.
- ⑧ Conservation rooflights.
- ⑨ Oak timber frame.
- ⑩ Timber gates / fence

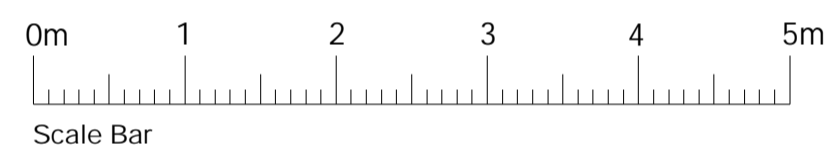

Notes:
Do not scale this drawing for construction, use only figured dimensions. Discrepancies to be reported immediately.

| Rev. | Amendments | Date |
|------|-------------------------|----------|
| C | Garage elevations added | 04.11.23 |
| B | Client amendments | 01.10.23 |
| A | Client amendments | 29.08.23 |



Project:
May Cottage
 Toad Lane, Elston
 NG23 5NS
 Side Extension & Garage

Drawing Title:
Proposed Elevations

| | | | | | |
|-----------------|----------|-----------------|-----------|-------|----|
| Scale: | 1:50 | Date: | July 2023 | Size: | A1 |
| Drawing Status: | Planning | Drawing Number: | 2301B -17 | Rev: | C |