
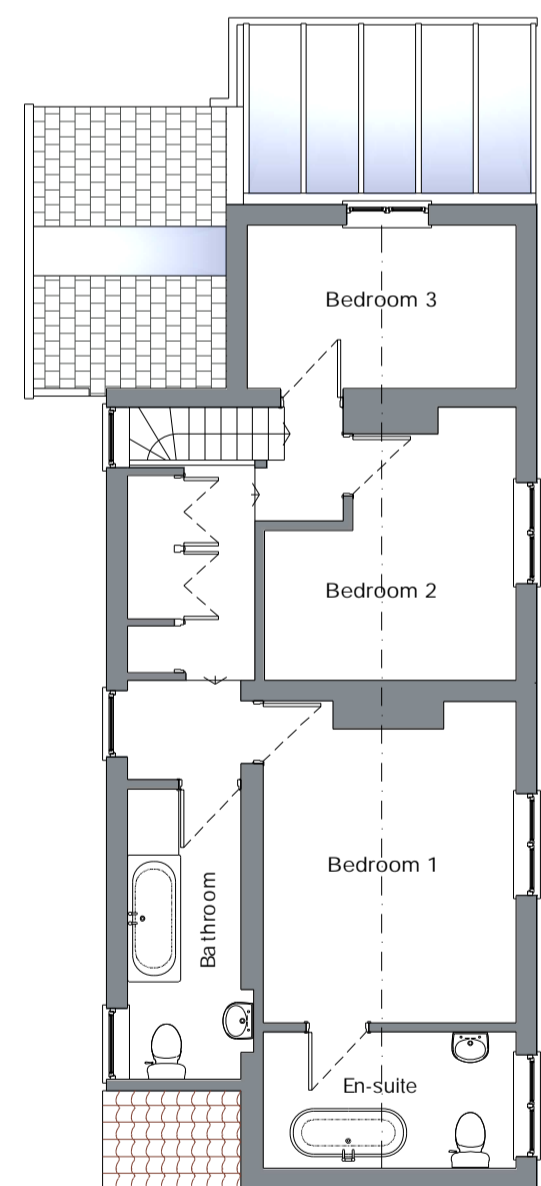



KEY

Existing masonry walls

Existing doors

 

Existing - First Floor

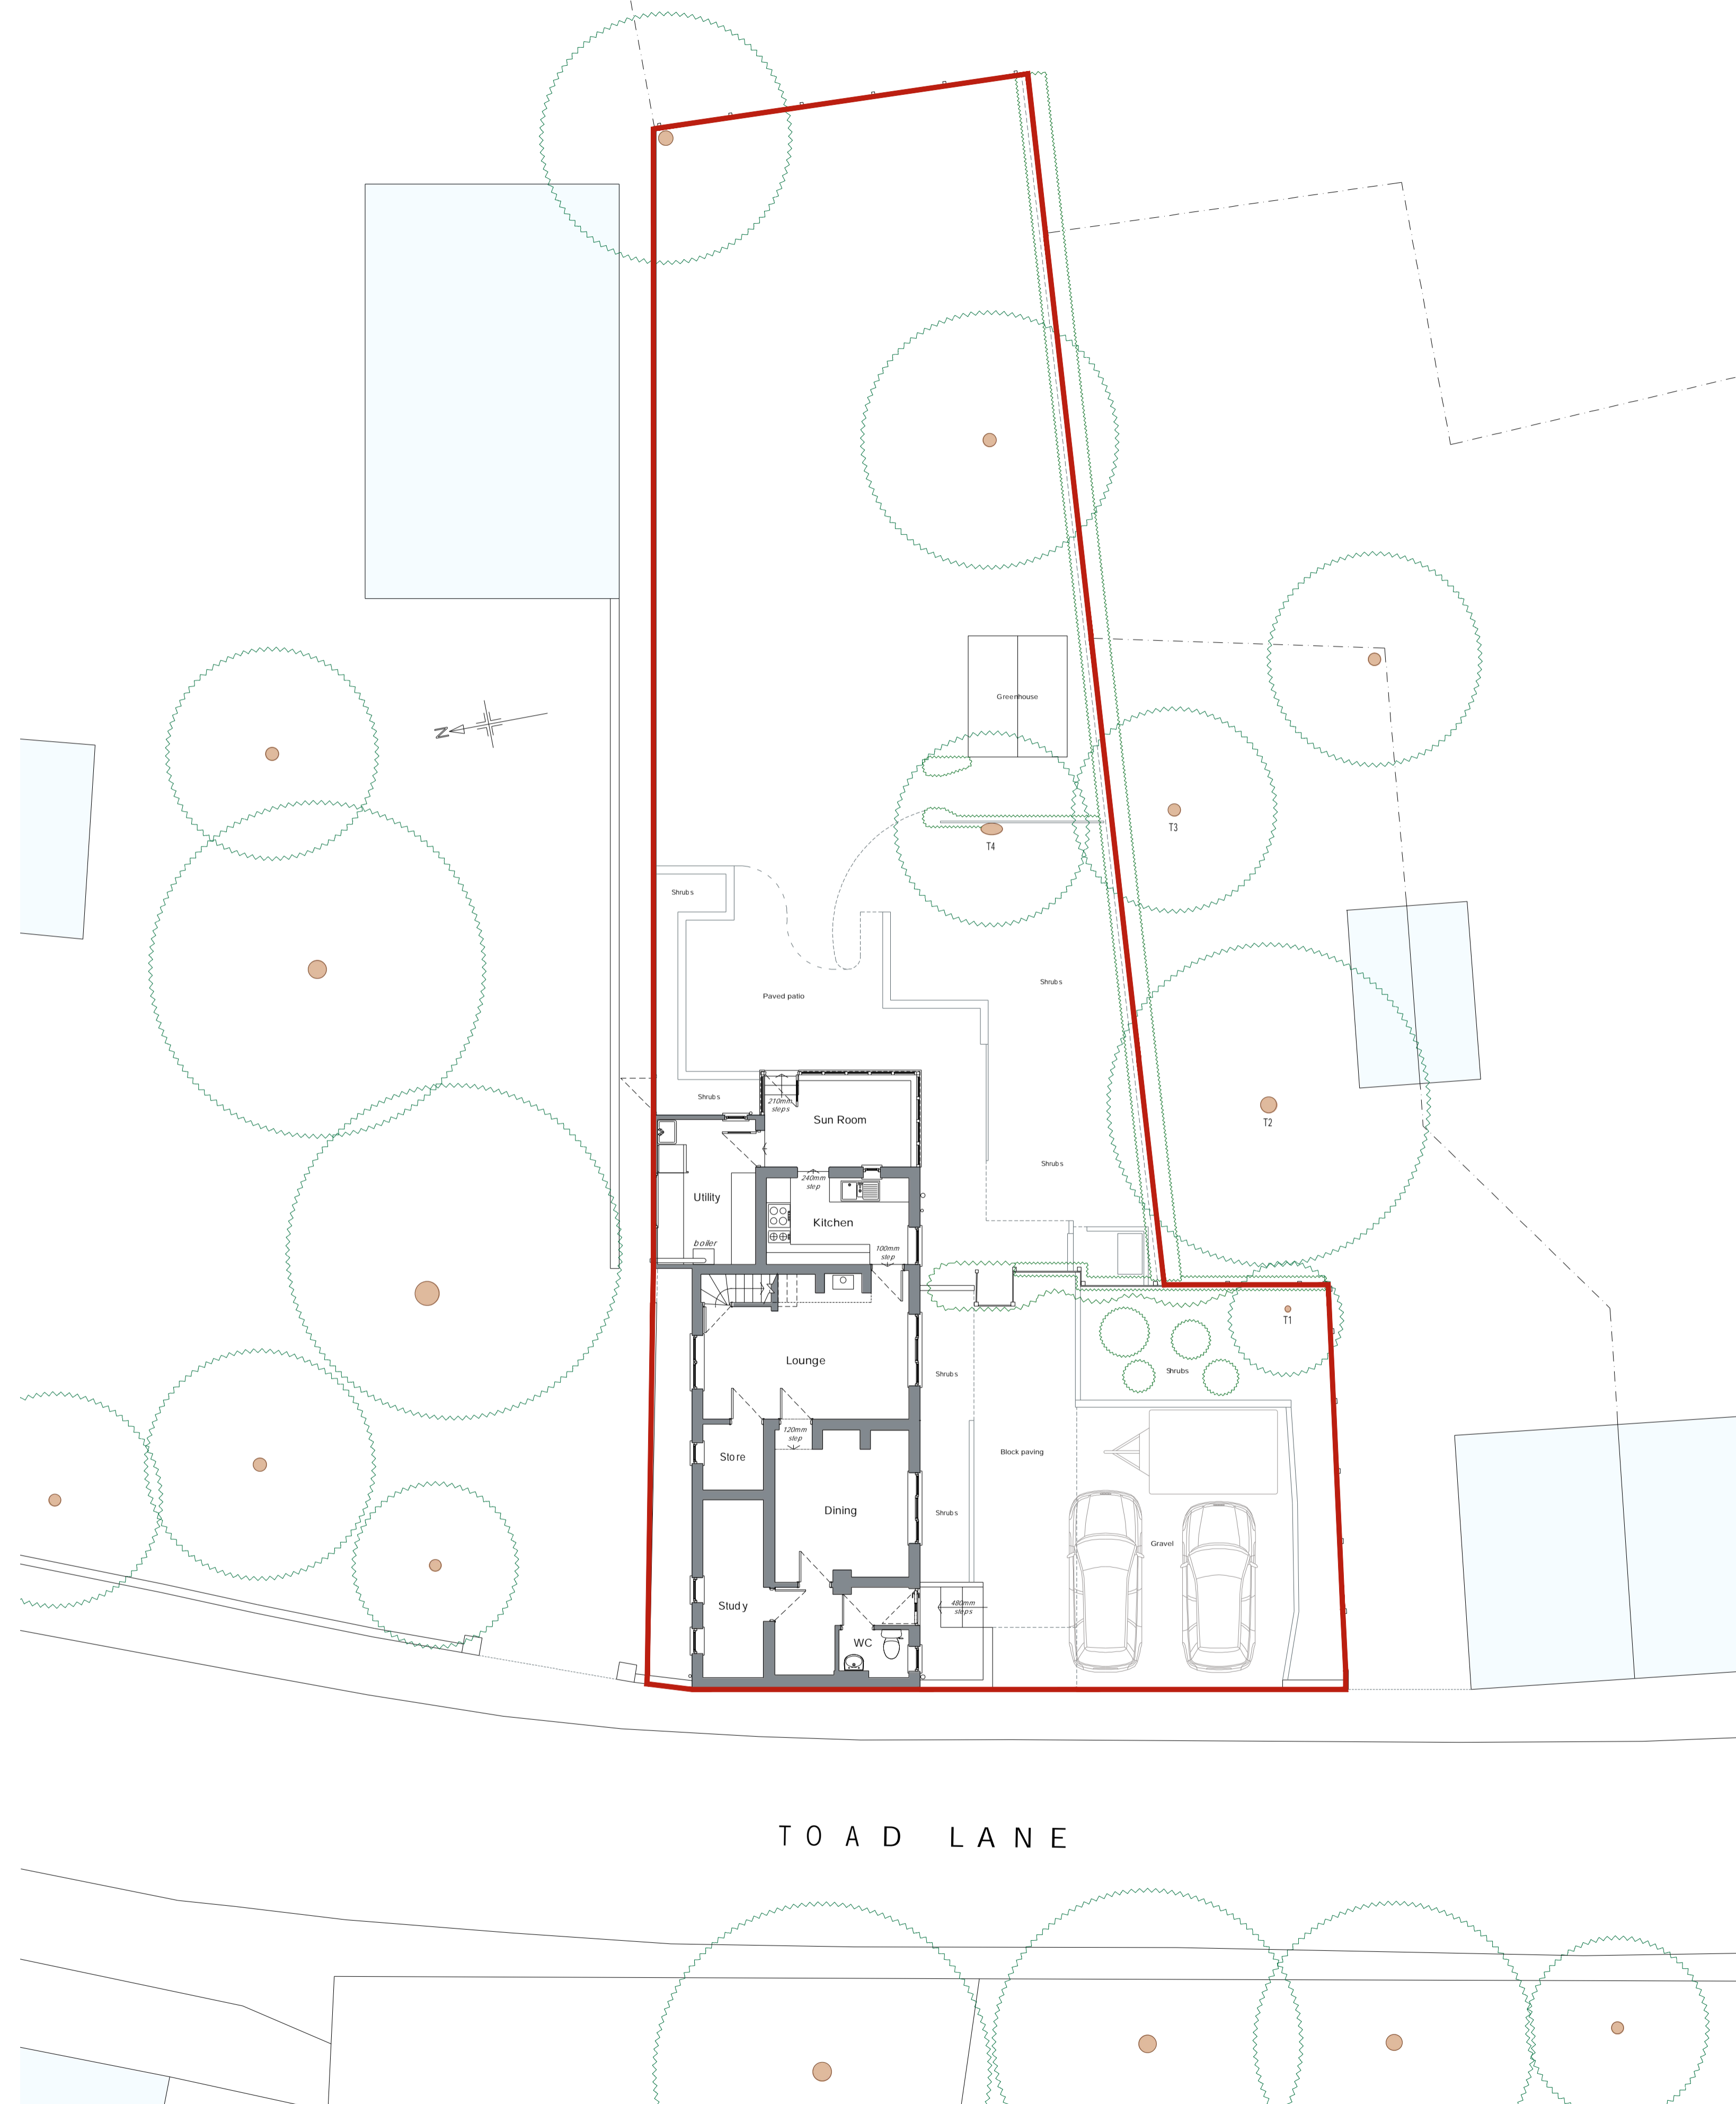

Existing - Ground Floor & Site Plan

Notes:
Do not scale this drawing for construction, use only figured dimensions.
Discrepancies to be reported immediately.

Rev.	Amendments	Date

Oscarlo
architectural design
mail@oscarlo.co.uk

Project:
May Cottage
Toad Lane, Elston
NG23 5NS
Side Extension & Garage

Drawing Title:
Existing Floor Plans & Site

Scale: 1:100	Date: July 2023	Size: A1
Drawing Status: Planning	Drawing Number: 2301B -12	Rev: -