

Existing - North Elevation



Existing - East Elevation




Existing - West Elevation



Existing - South Elevation

EXISTING MATERIALS:

- ① Red brickwork.
- ② Render - White.
- ③ Painted blockwork - White.
- ④ Rosemary plain clay roof tiles.
- ⑤ Clay pan-tiles.
- ⑥ Concrete roof tiles.
- ⑦ Timber windows & doors - French gray.

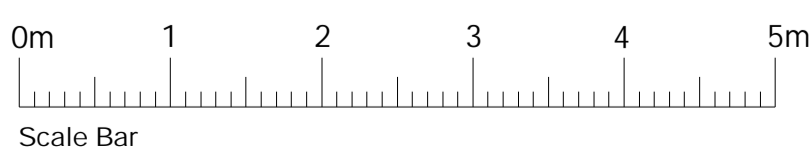

Notes:
Do not scale this drawing for construction, use only figured dimensions. Discrepancies to be reported immediately.

Rev.	Amendments	Date

Oscarlo
architectural design

mail@oscarlo.co.uk

Project:
May Cottage
Toad Lane, Elston
NG23 5NS
Side Extension & Garage

Drawing Title:
Existing Elevations

Scale: 1:50	Date: July 2023	Size: A1
Drawing Status: Planning	Drawing Number: 2301B -14	Rev: -