


PROPOSED GROUND FLOOR

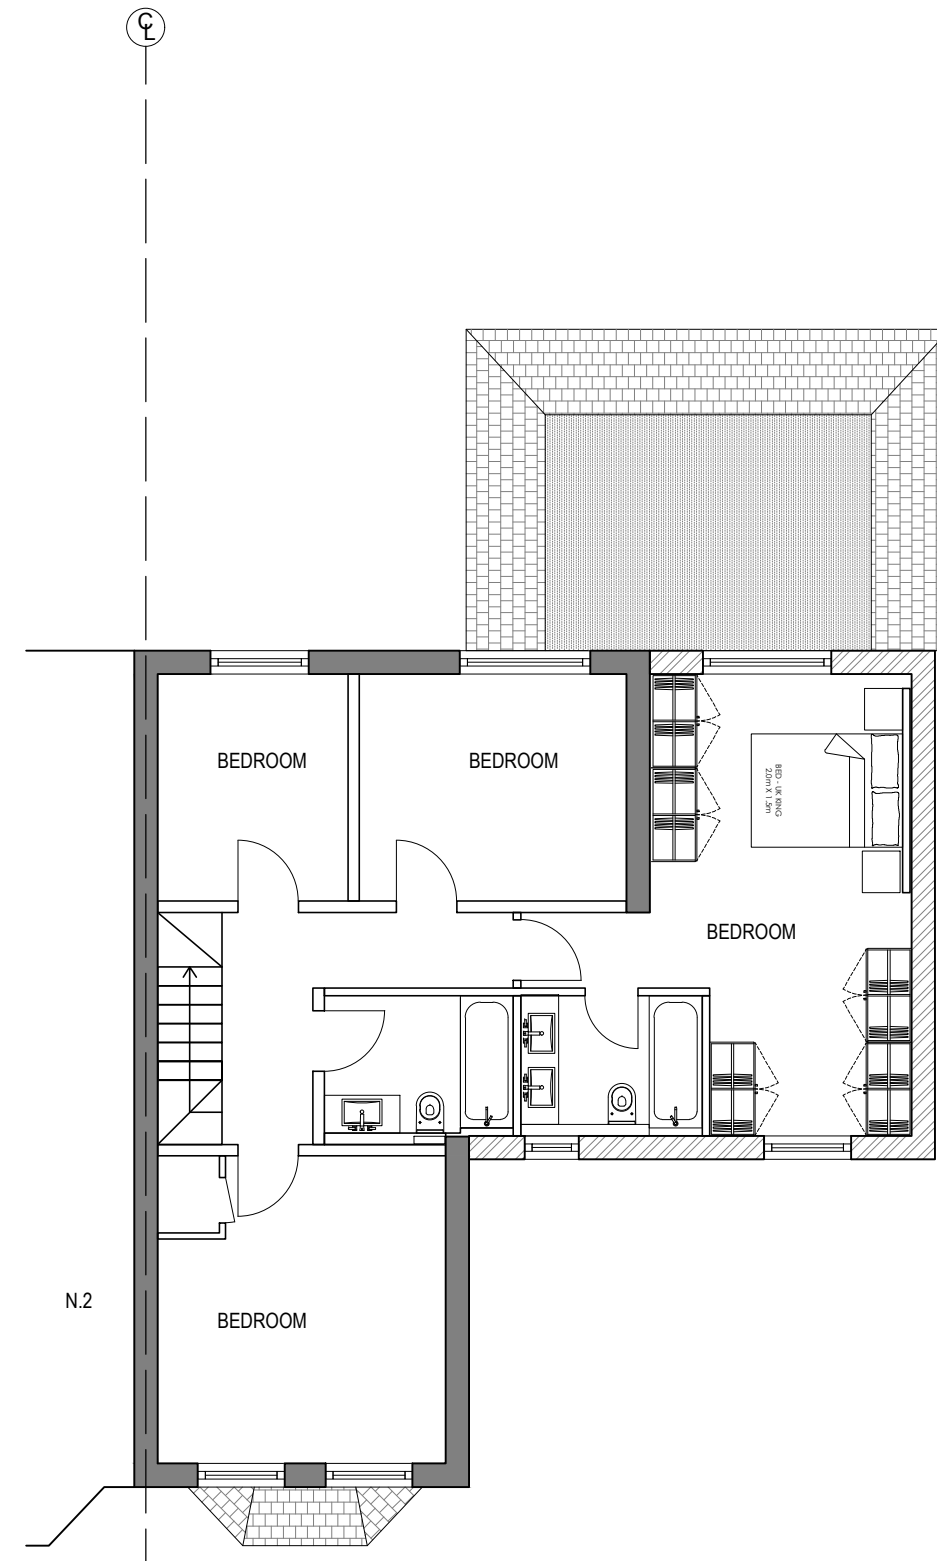

PROPOSED FIRST FLOOR

Status Planning	Project 1 Breadcroft Cottage, RG42 6JE Bracknell	Scale 1:100 @ A3	SCALE 	Client : MR. MICHAEL O' DWYER		T: 0753 925 1123 E: mail@cadfordesign.com
Date November 2023	Drawing Title Proposed Ground & First Floor Plans	DWG No. 08				