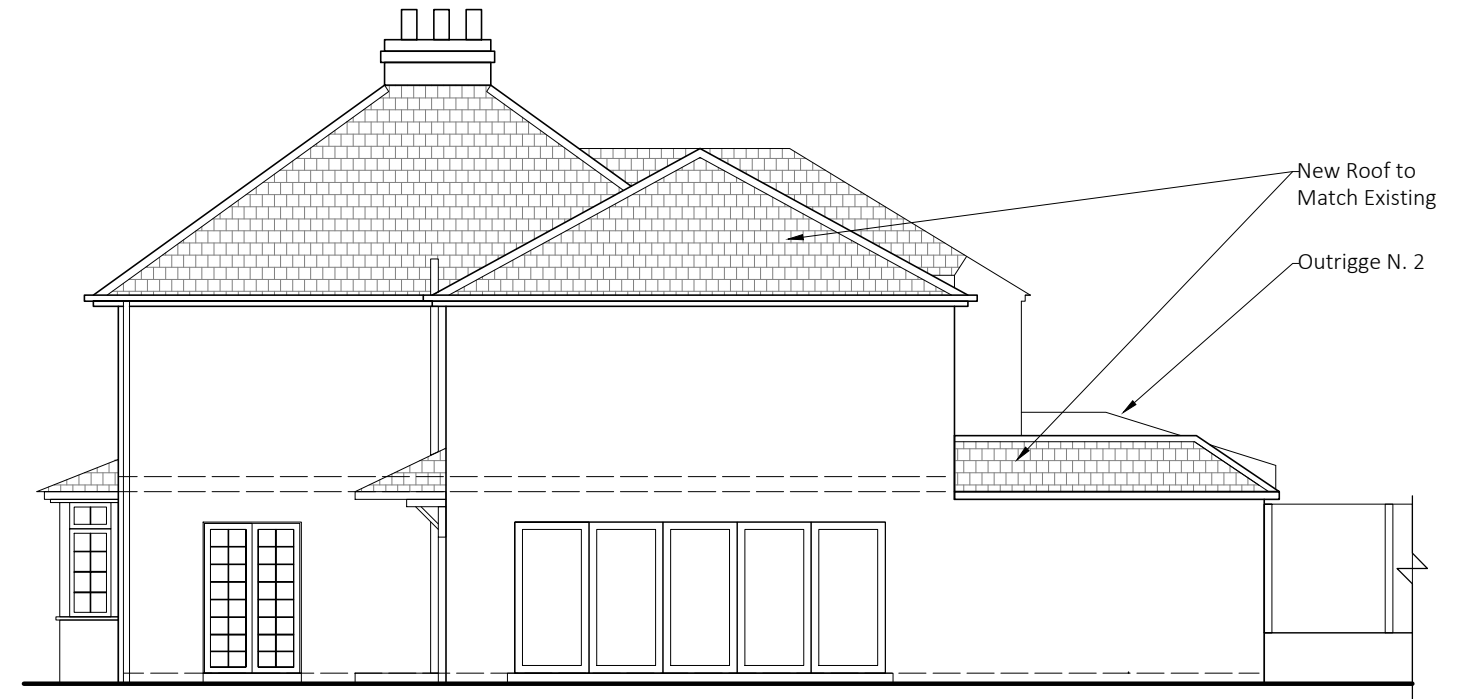
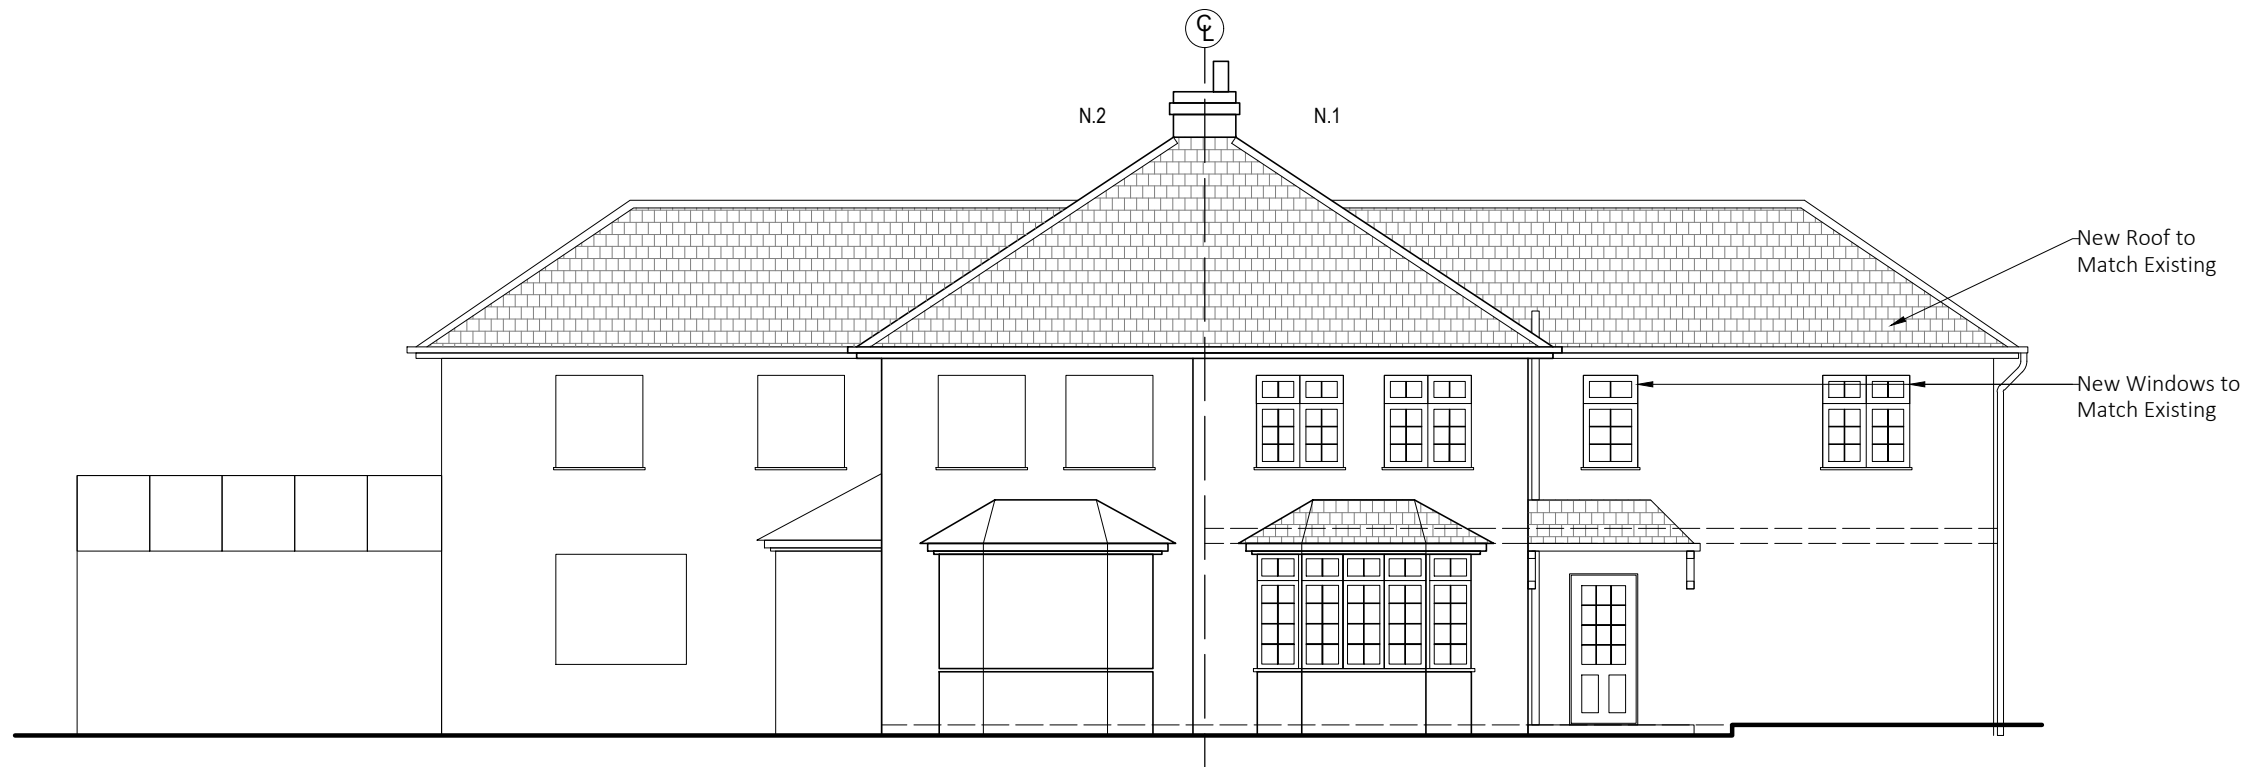


 

PRP. REAR ELEVATION



PRP. SIDE ELEVATION



PRP. FRONT ELEVATION

Status Planning	Project 1 Breadcroft Cottage, RG42 6JE Bracknell	Scale 1:100@ A3	SCALE 	Client : MR. MICHAEL O' DWYER	 T: 0753 925 1123 E: mail@cadfordesign.com
Date November 2023	Drawing Title Proposed Rear & Side Elevations	DWG No. 10		Rev. -	