



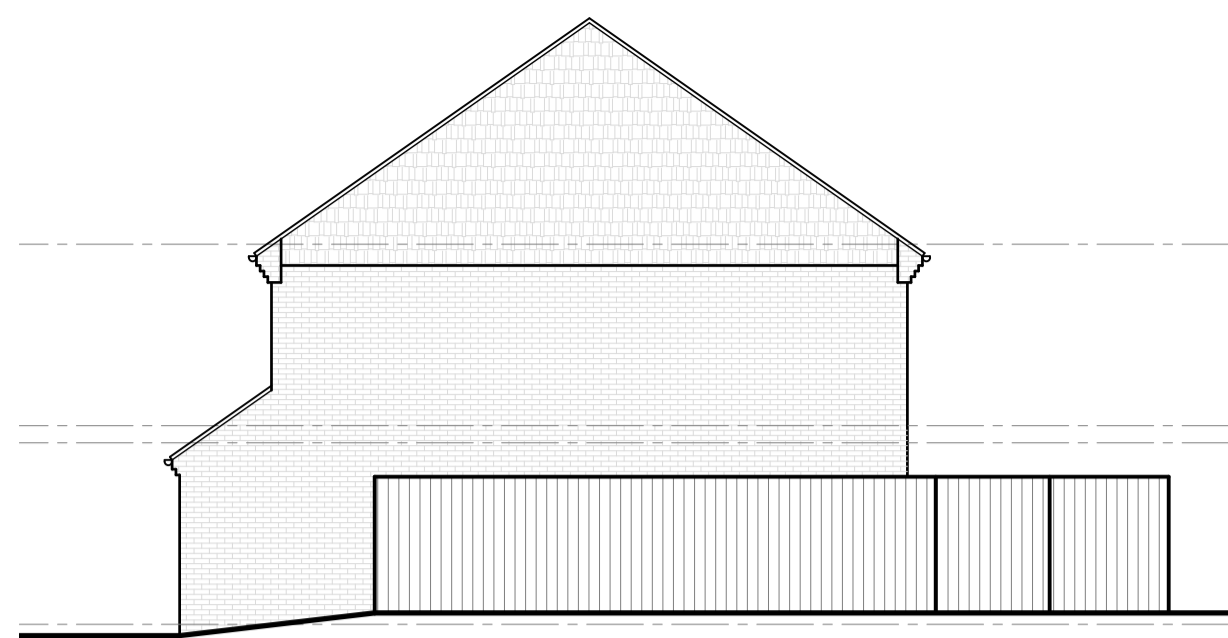


Proposed West Elevation
Scale: 1/100

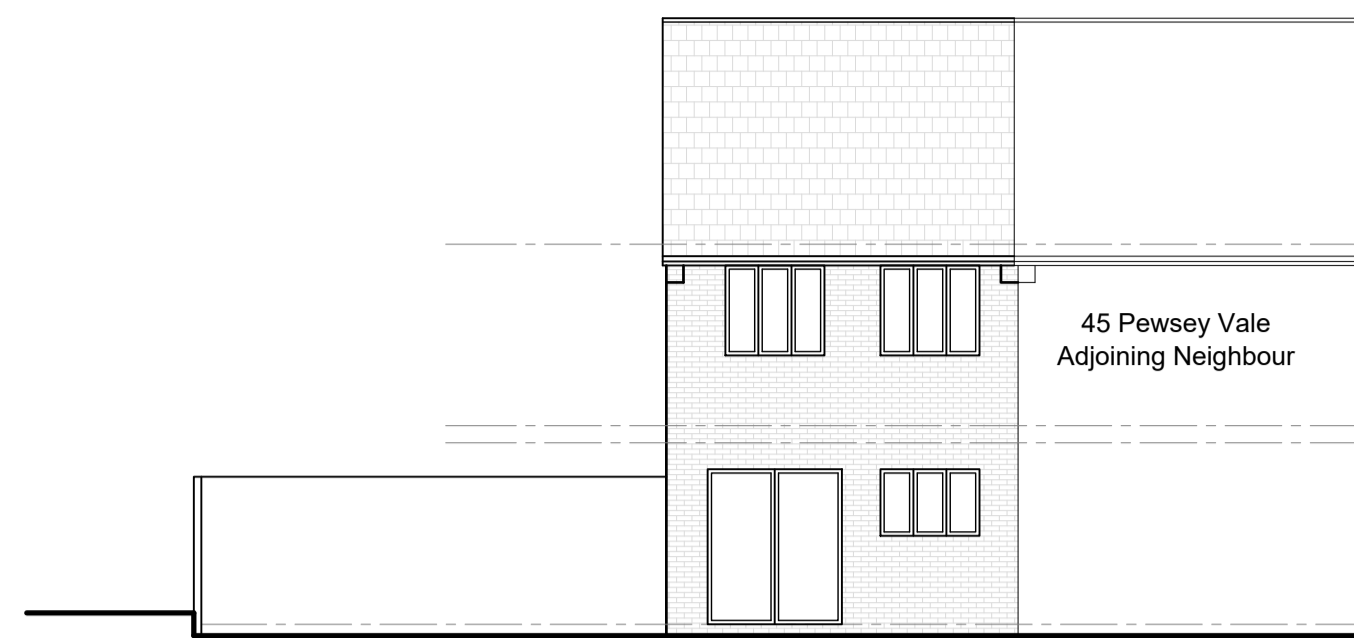


Proposed South Elevation
Scale: 1/100




Proposed East Elevation
Scale: 1/100

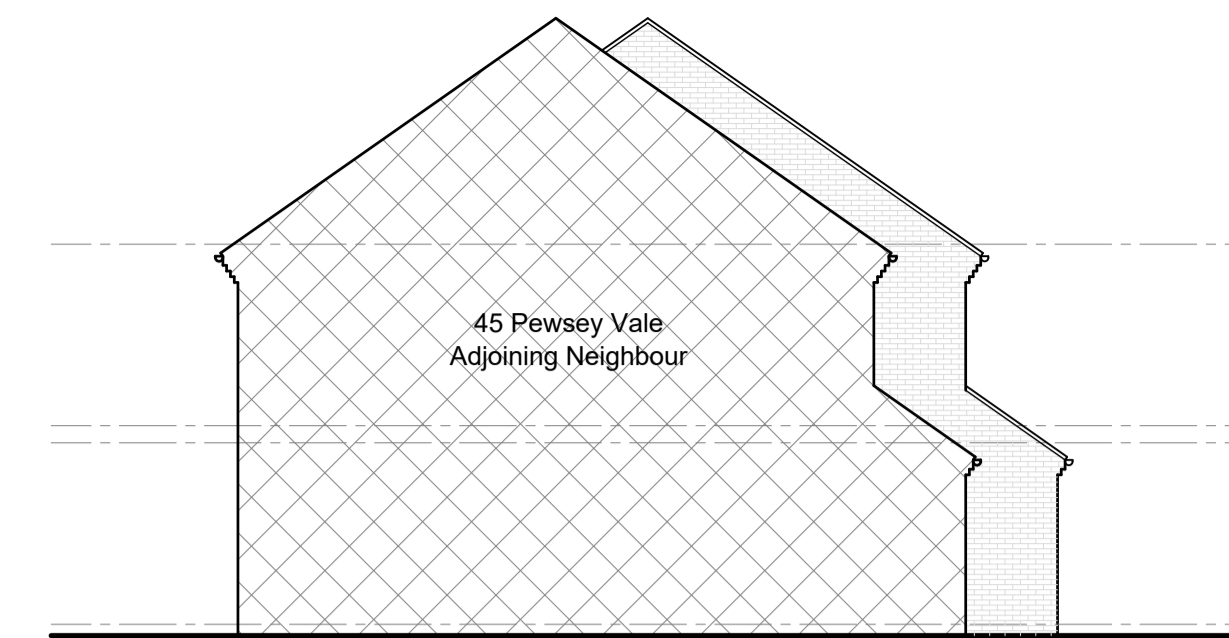


Proposed North Elevation
Scale: 1/100

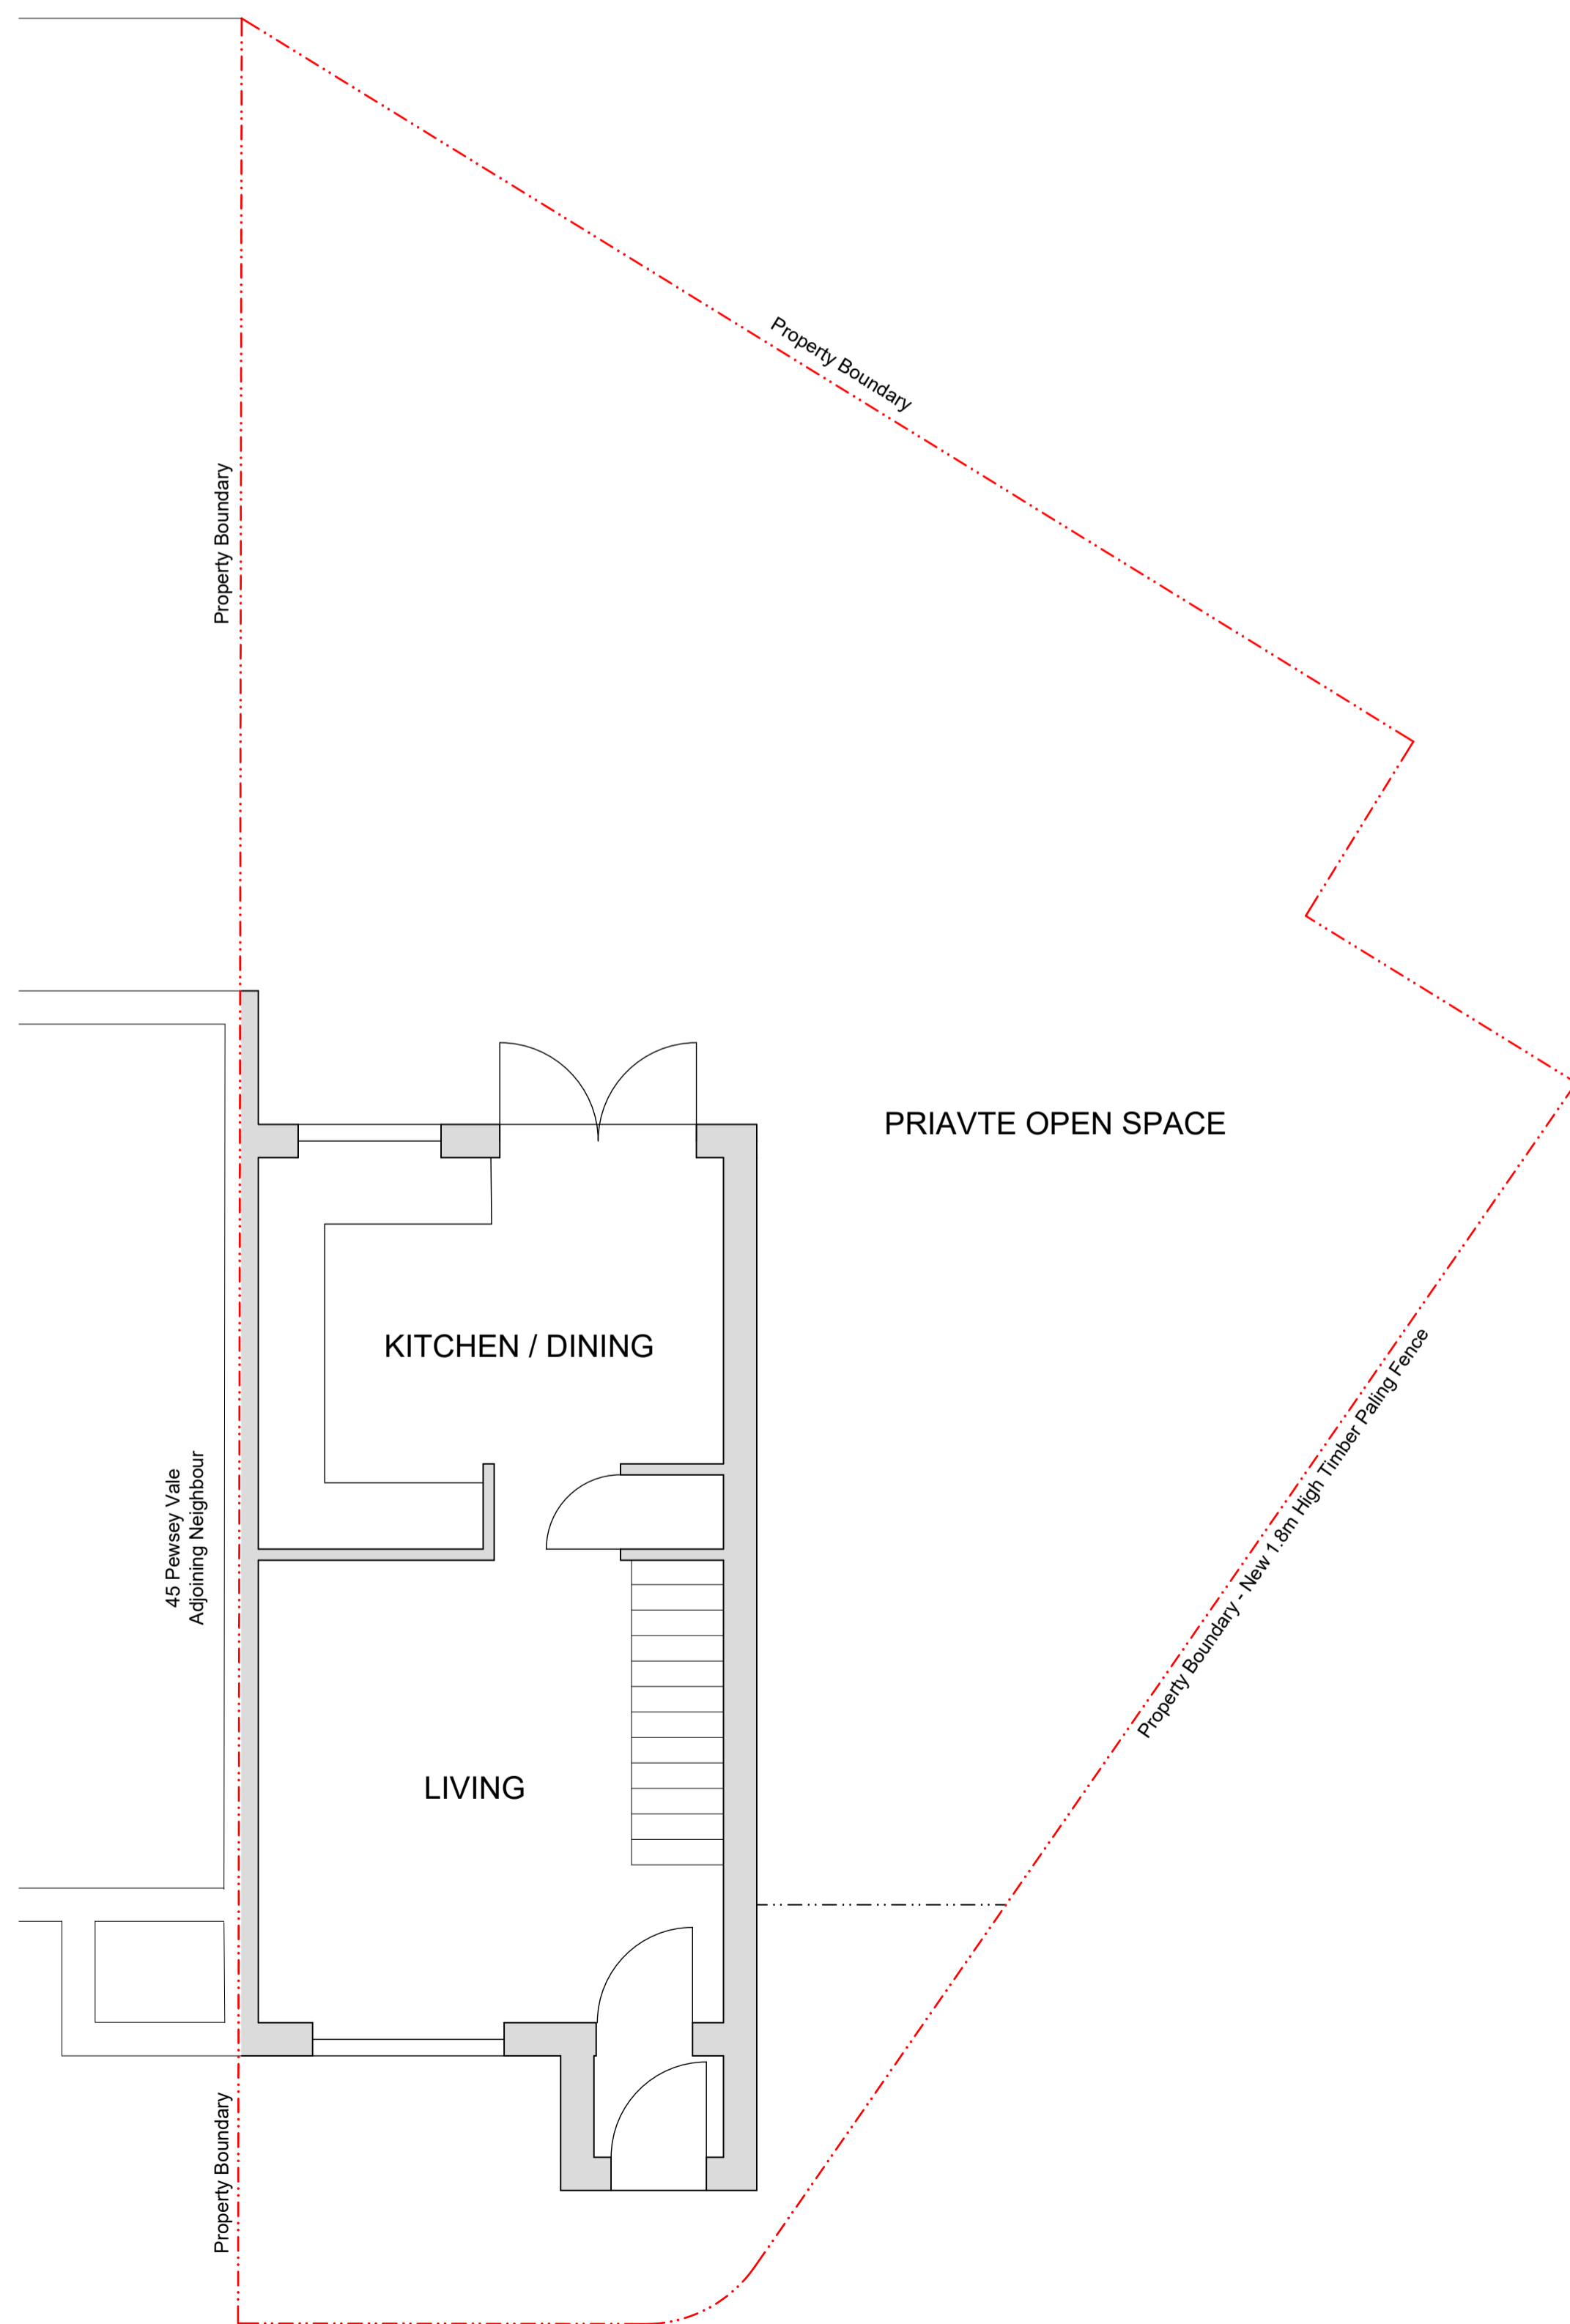

Proposed Ground Floor Plan
Scale: 1/50

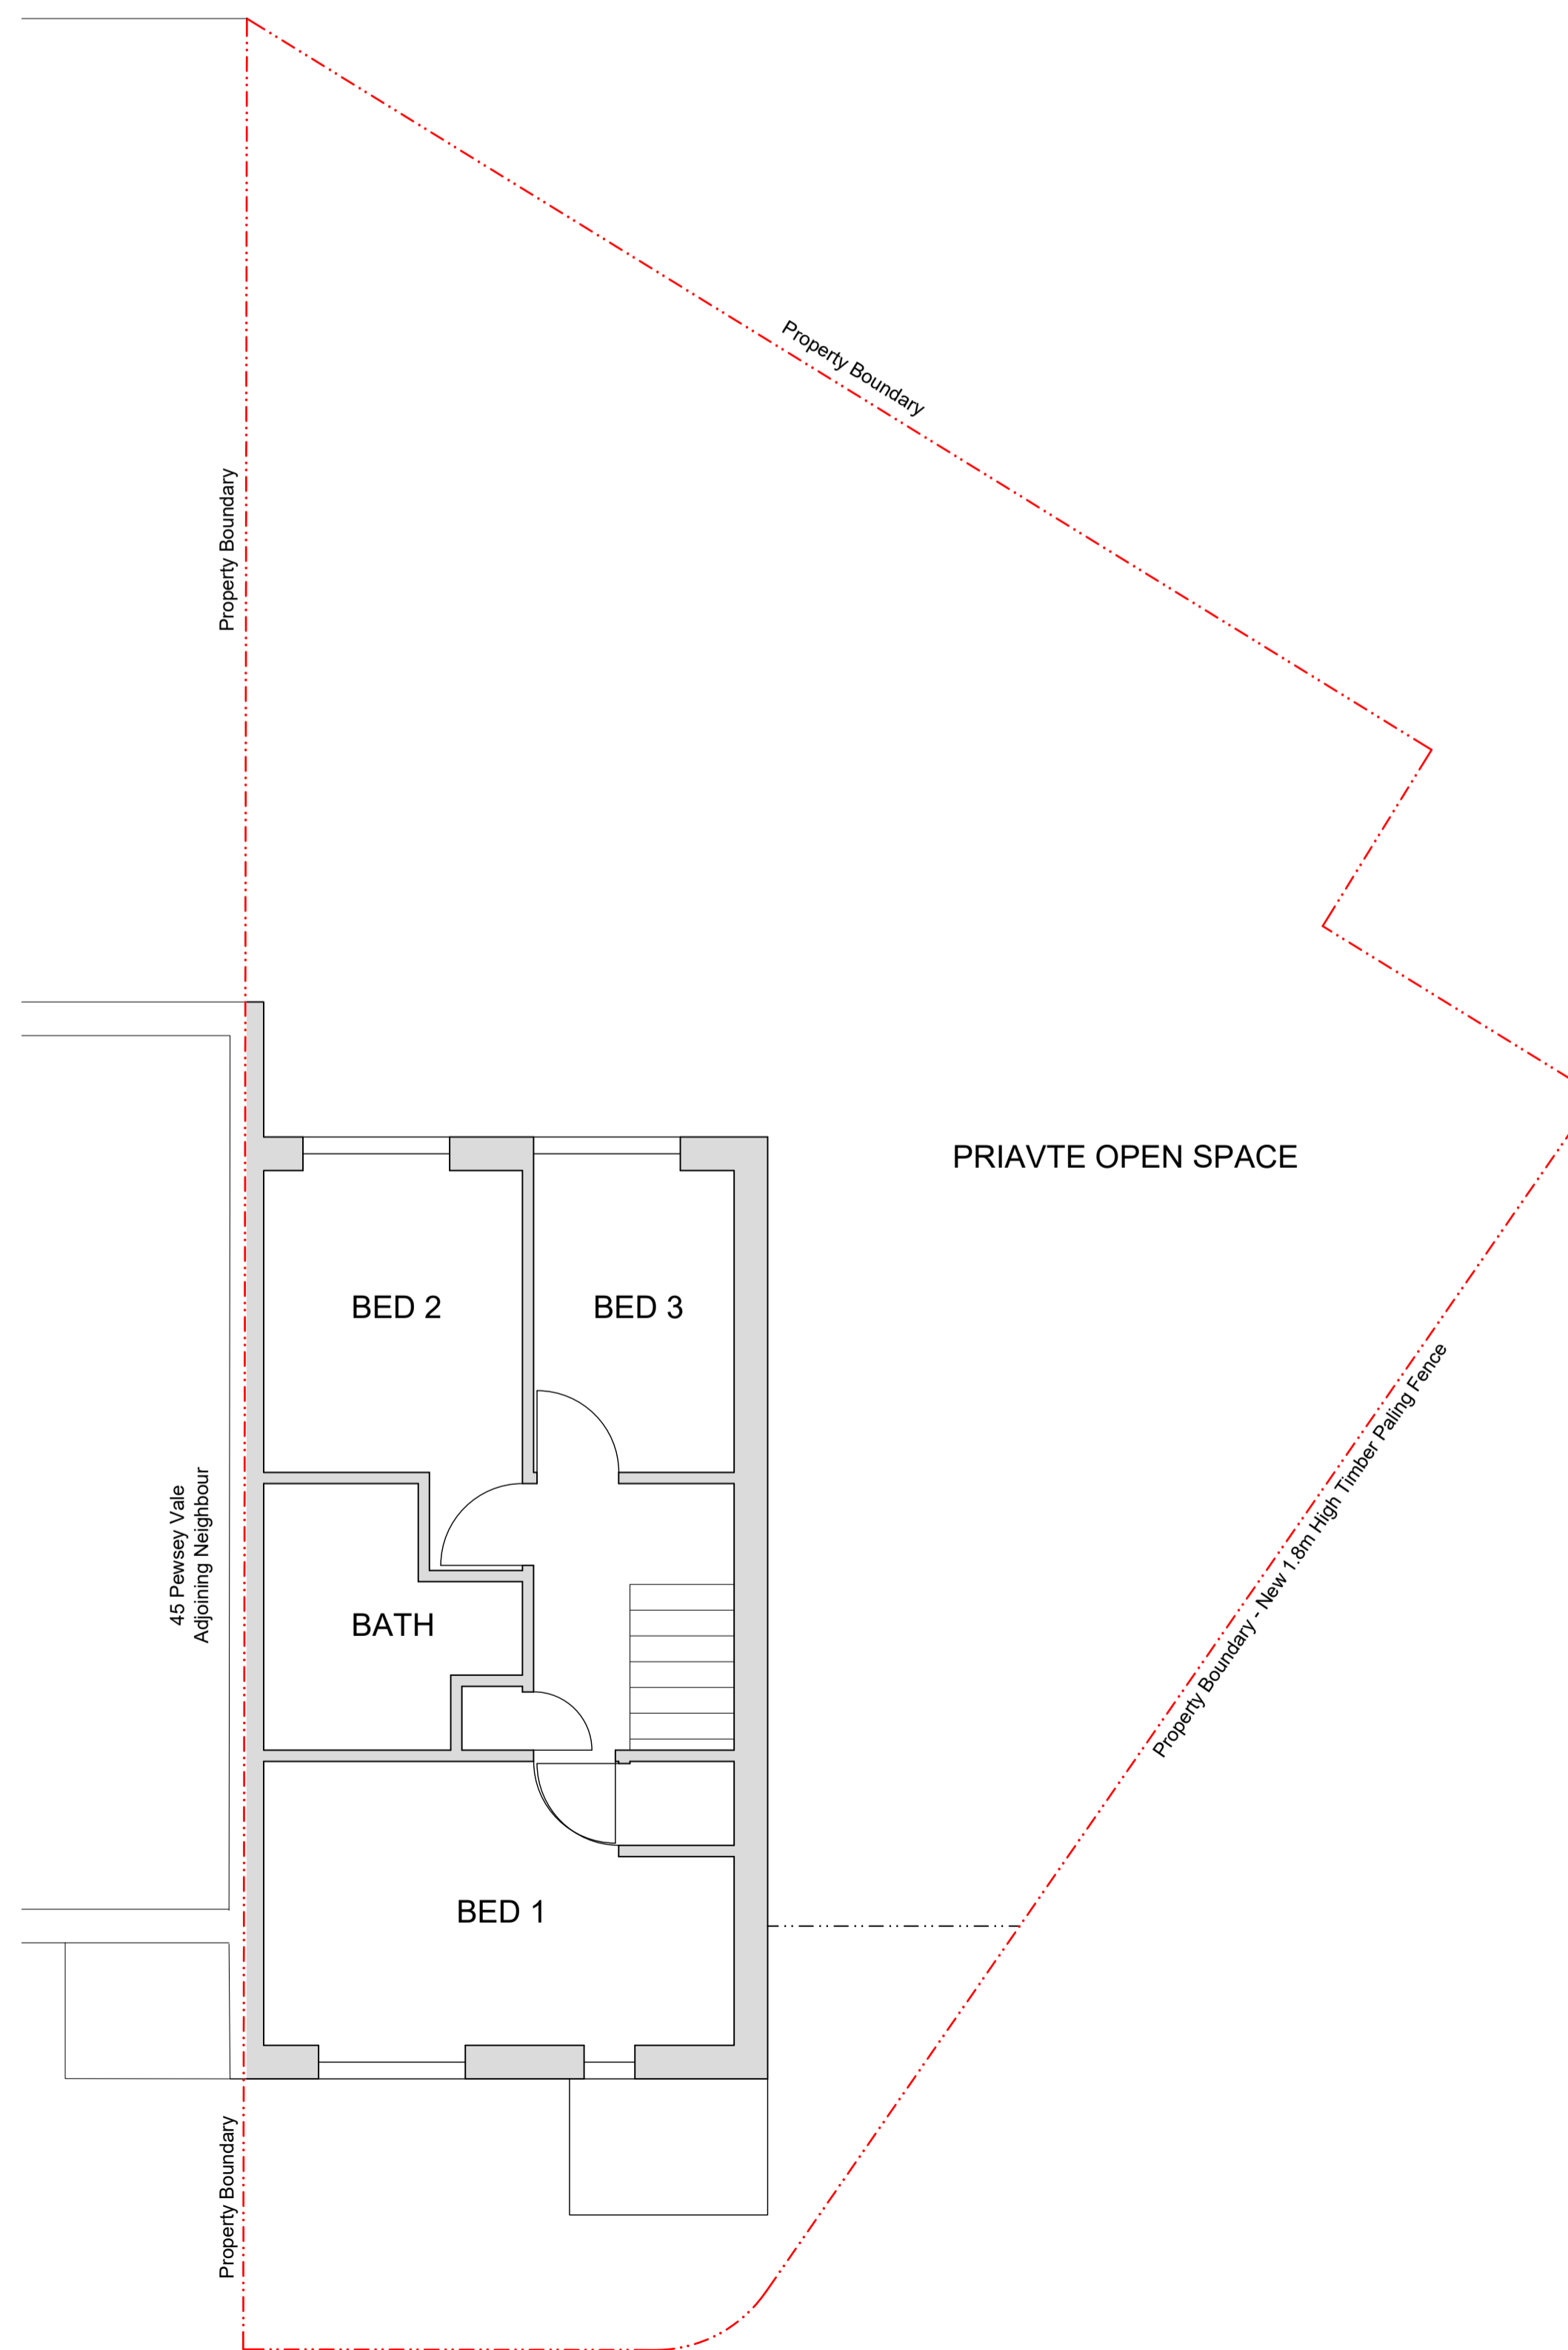

Proposed First Floor Plan
Scale: 1/50

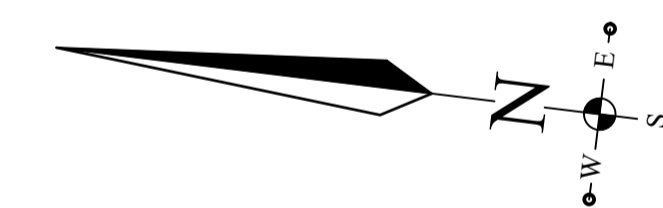

rev:	date:	description:
LASCELLES DESIGN architectural design, planning and building regs Blackmoor Wood, Ascot, Berkshire, SL5 8EN 01344 566 397 bill@lascelles-design.co.uk www.lascelles-design.co.uk		
title Proposed Floor Plans and Elevations Householder Planning Application		
for: Mr. & Mrs. Briggs		
at: 43 Pewsey Vale, Bracknell, RG12 9YA		
proposed: Change of use of land adjacent to existing semi-detached two storey dwelling, from amenity land to private open space, incld demolition of existing brick wall. Boundary fence repositioned with additional lighting and planting.		
drawn: WRL	date: Sept 2023	
scale: As Shown	job no. 2023 1460 D1	sheet: 2 of 2