


**Original Site Plan**  
Scale: 1:250

0 2.5 5 7.5 10  
metres

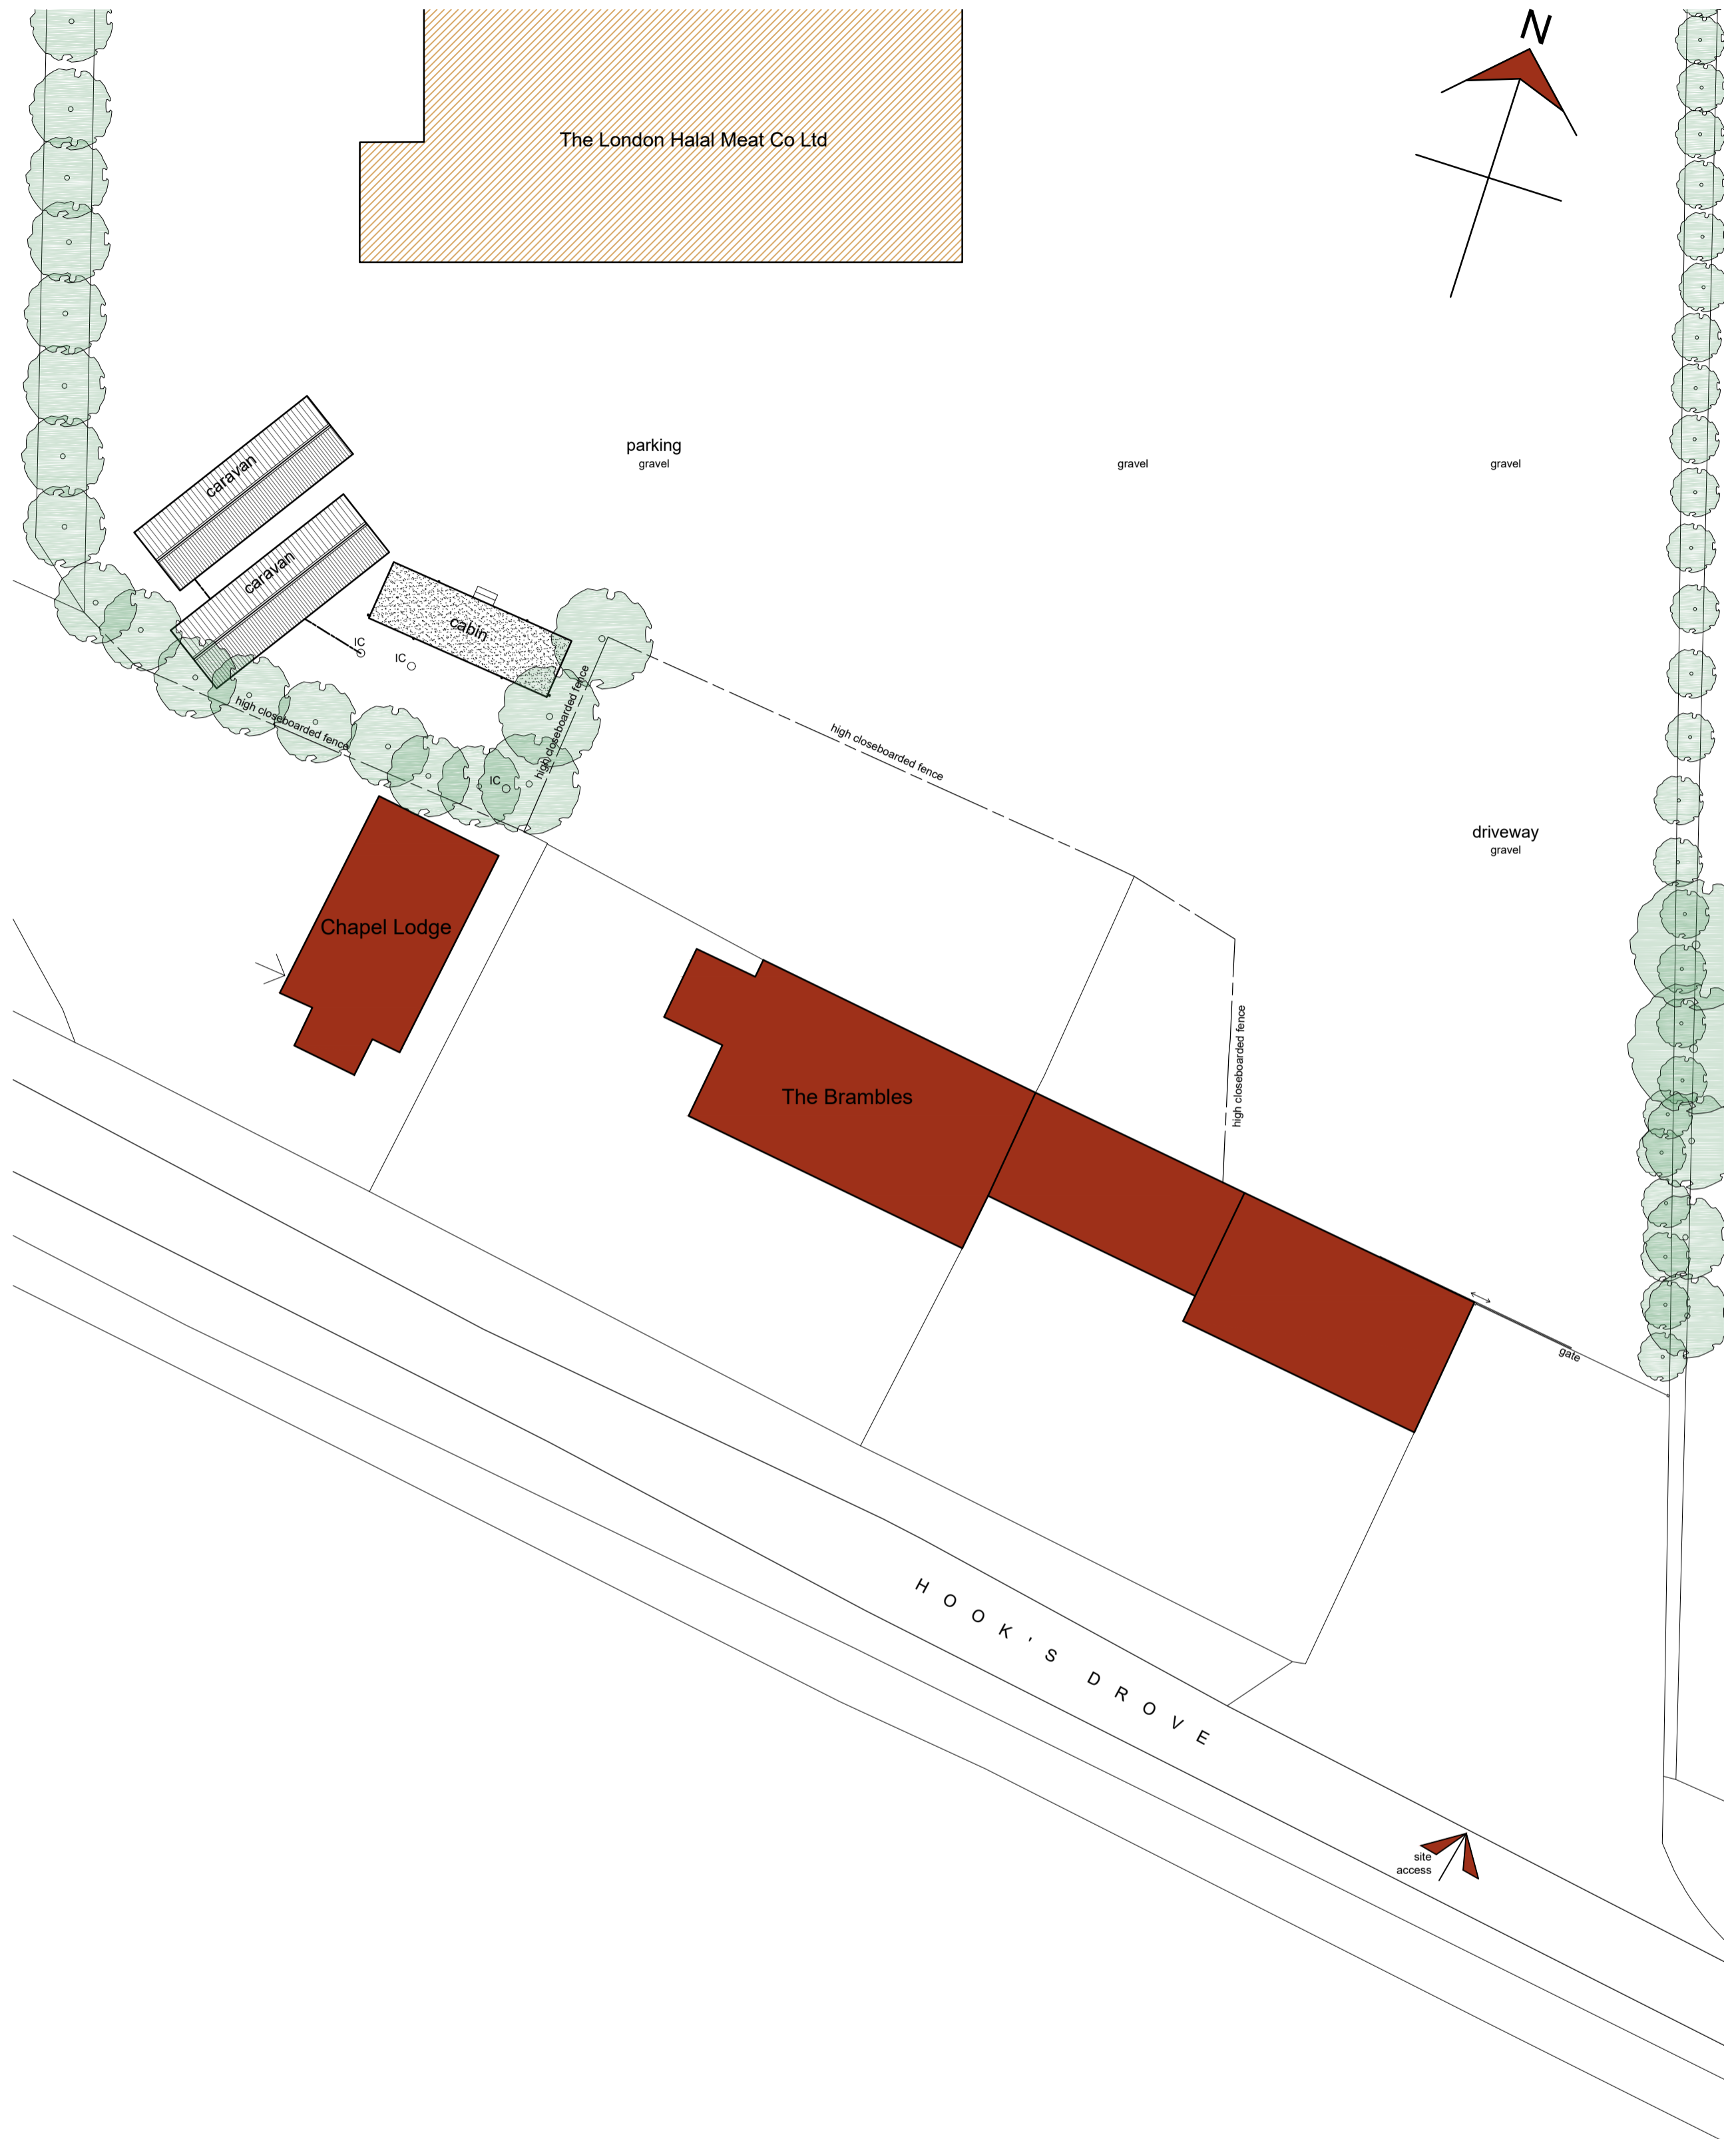

**Proposed Site Plan**  
Scale: 1:250

0 2.5 5 7.5 10  
metres

**General Notes**  
 1. All dimensions are shown in 'mm' unless otherwise stated.  
 2. The contractor, sub-contractors and suppliers must verify all dimensions on site prior to the commencement of any work.  
 3. This drawing is to be read in conjunction with all relevant engineers and specialist sub-contractors drawings and specifications.  
 4. Any discrepancies are to be brought to the designers attention.

**SITE PLAN KEY**

- Indicates site access
- Indicates surveyed buildings on site
- Indicates unsurveyed buildings on site
- Indicates buildings taken from OS map
- Indicates foul drainage
- Indicates unsurveyed trees and planting

FOR APPROVAL

**SWANN EDWARDS ARCHITECTURE**  
 Swann Edwards Architecture Limited, Swann Edwards Architecture,  
 Black Barn, Fen Road, Guyhirn, Wisbech, Cambs. PE13 4AA  
 t 01945 450694 e info@swannedwards.co.uk w www.swannedwards.co.uk

Job Title Proposed Workers Accommodation The London Halal Meat Co Ltd Hook's Drive, Murrow PE13 4HH	Date April 2023	Drawn by BR Checked by SHe
Drawing Title Survey Drawing Site Plans For: Mr N Milak	Job No. SE-1955 Dwg No. 100	Sheet Size A1 Revision