
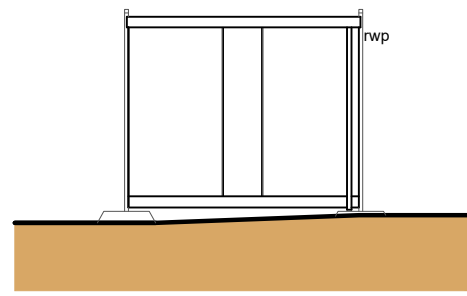




Front Elevation (N)

Scale: 1:100

 



Side Elevation (W)

Scale: 1:100

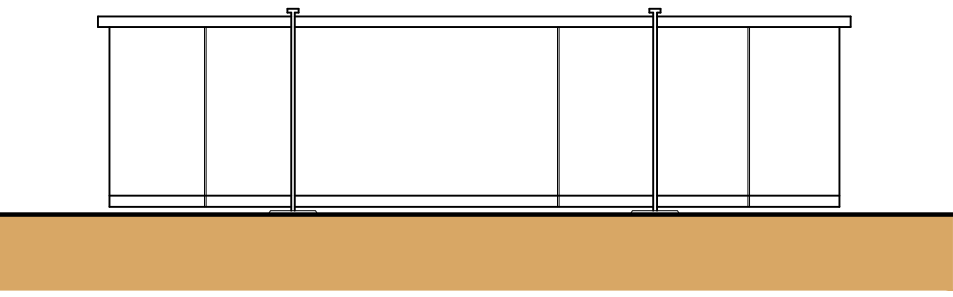 



Rear Elevation (S)

Scale: 1:100

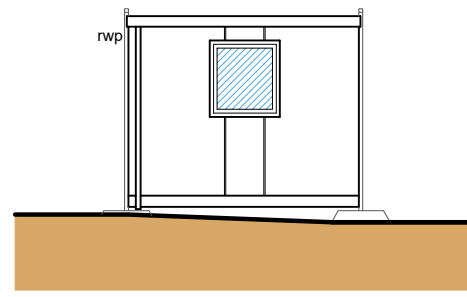 



Side Elevation (E)

Scale: 1:100

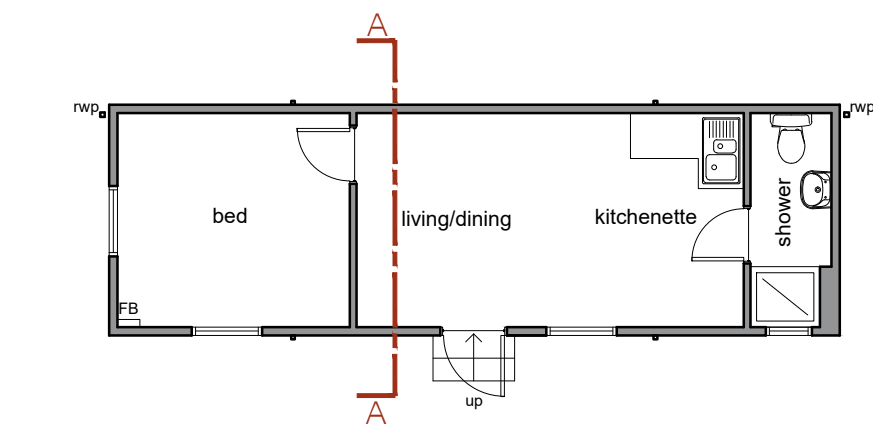 


Floor Plan

Scale: 1:100

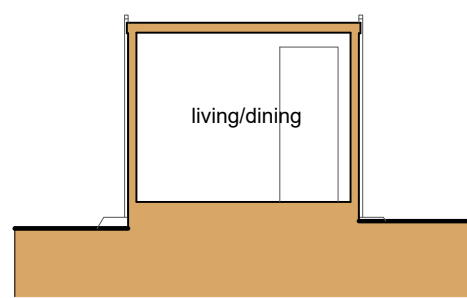 


Section A-A


Scale: 1:100

 


ELEVATION KEY

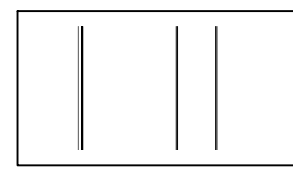

Indicates insulated panels

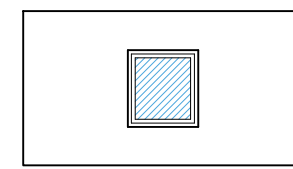


Indicates joinery

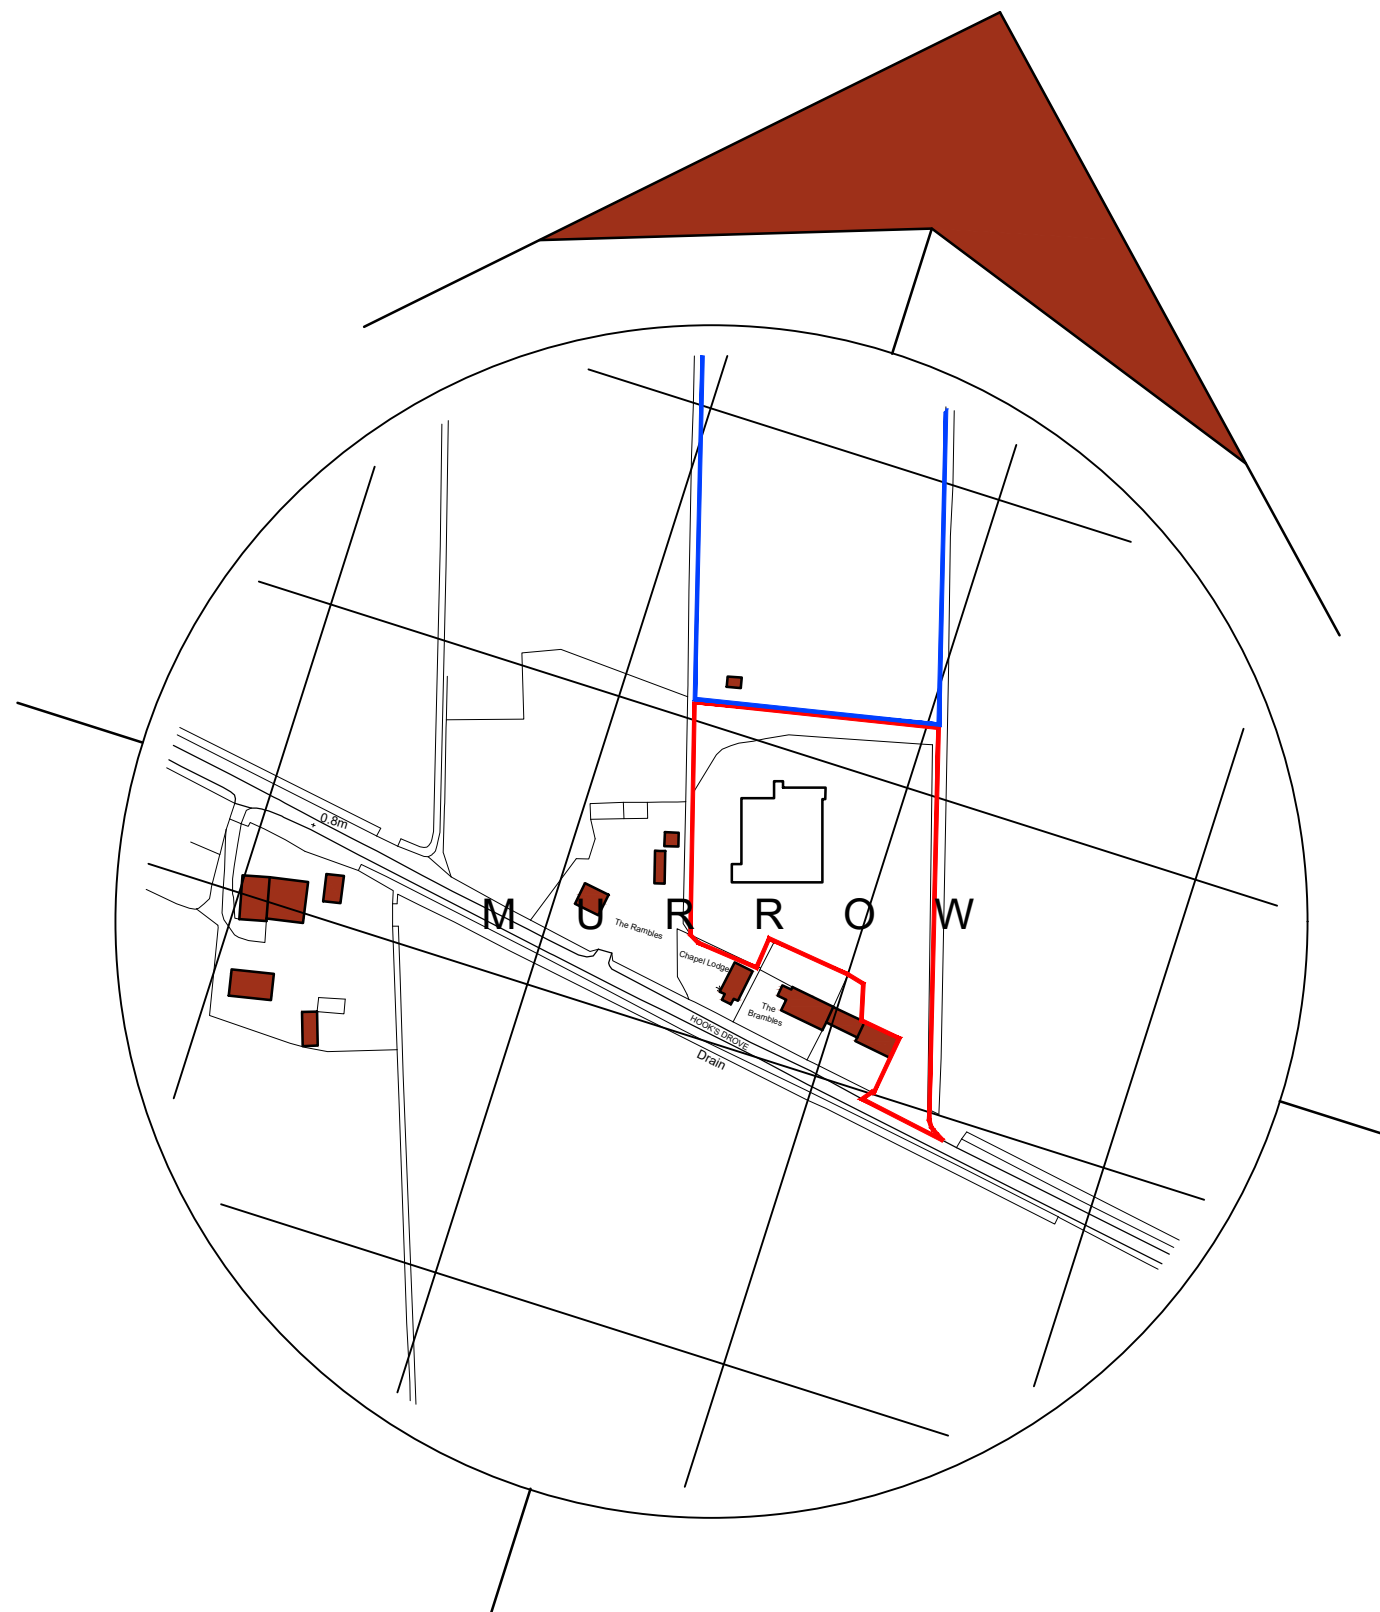

Location Plan

Scale: 1:2500

 

General Notes

1. All dimensions are shown in 'mm' unless otherwise stated.
2. The contractor, sub-contractors and suppliers must verify all dimensions on site prior to the commencement of any work.
3. This drawing is to be read in conjunction with all relevant engineers and specialist sub-contractors drawings and specifications.
4. Any discrepancies are to be brought to the designers attention.

Status

FOR APPROVAL



Swann Edwards Architecture Limited, Swann Edwards Architecture,
Black Barn, Fen Road, Guyhirn, Wisbech, Cambs. PE13 4AA
t 01945 450694 e info@swannedwards.co.uk w www.swannedwards.co.uk

Proposed Workers Accommodation The London Halal Meat Co Ltd Hook's Drove, Murrow PE13 4HH	Job Title	Date	Drawn by
		April 2023	BR
			Checked by
			SHe

Drawing Title Survey Drawing Elevations, Floor Plan, Section & Location Plan For: Mr N Malik	Job No.	Sheet Size
	SE-1955	A2
	Dwg No. 101	Revision