



location plan. scale 1:1250.

© Crown copyright. All rights reserved.
 Licence number 100022432.

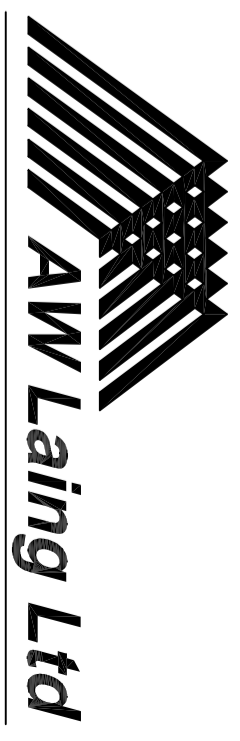


site plan.

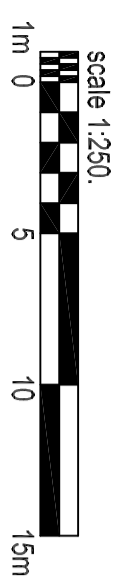

Joiners & Building contractors Tel. (01479) 872818
 info@awlaing.co.uk
 78 High Street, Grantown-on-Spey, PH26 3EL

CLIENT Mr.McKenzie.
PROJECT Replacement house.
ADDRESS Ben Muich Dhui, Nethy Bridge.
DRAWING Site & location plans.
JOB NO. 3423. **DRG. NO.** PIP01.
SCALE 1:250, 1:1250. **DATE** December 2023.
REVISION NO.

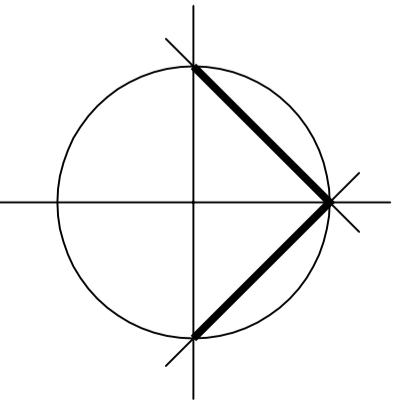

Written dimensions to be taken in all cases.
 Any discrepancies to be reported to the Client/Architect as soon as possible.
 Contractor to check all sizes on site.
 This drawing is copyright of AW Laing Ltd