



proposed front elevation



proposed side elevation

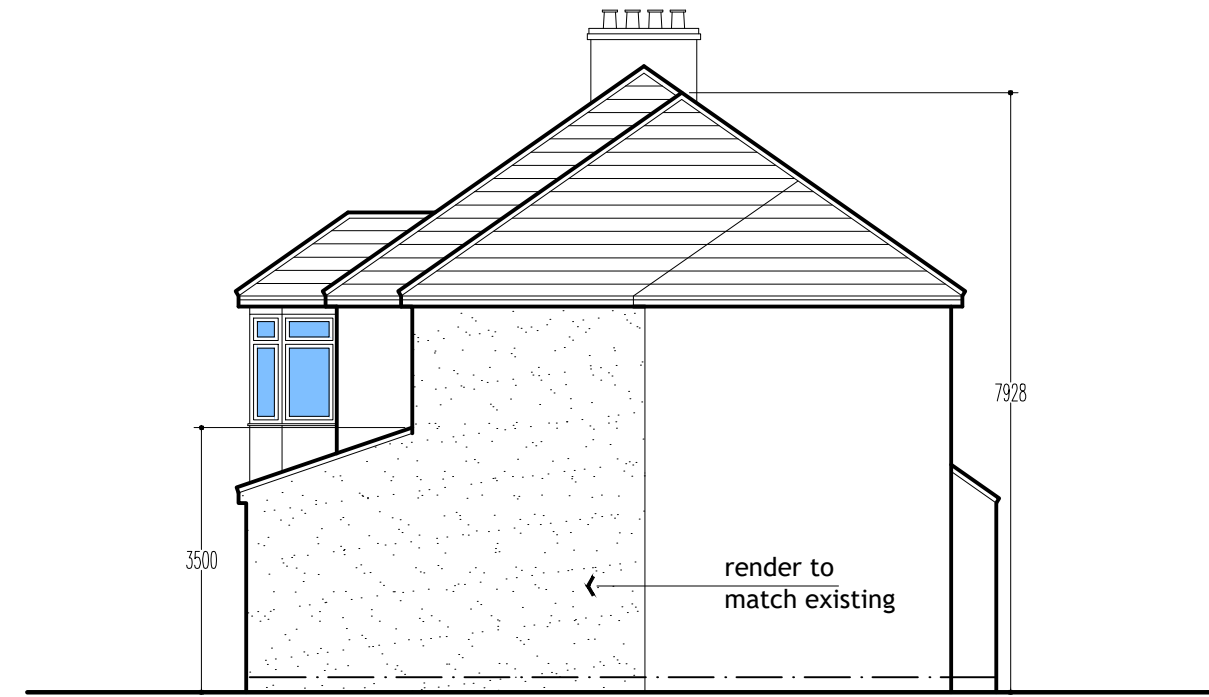

proposed rear elevation

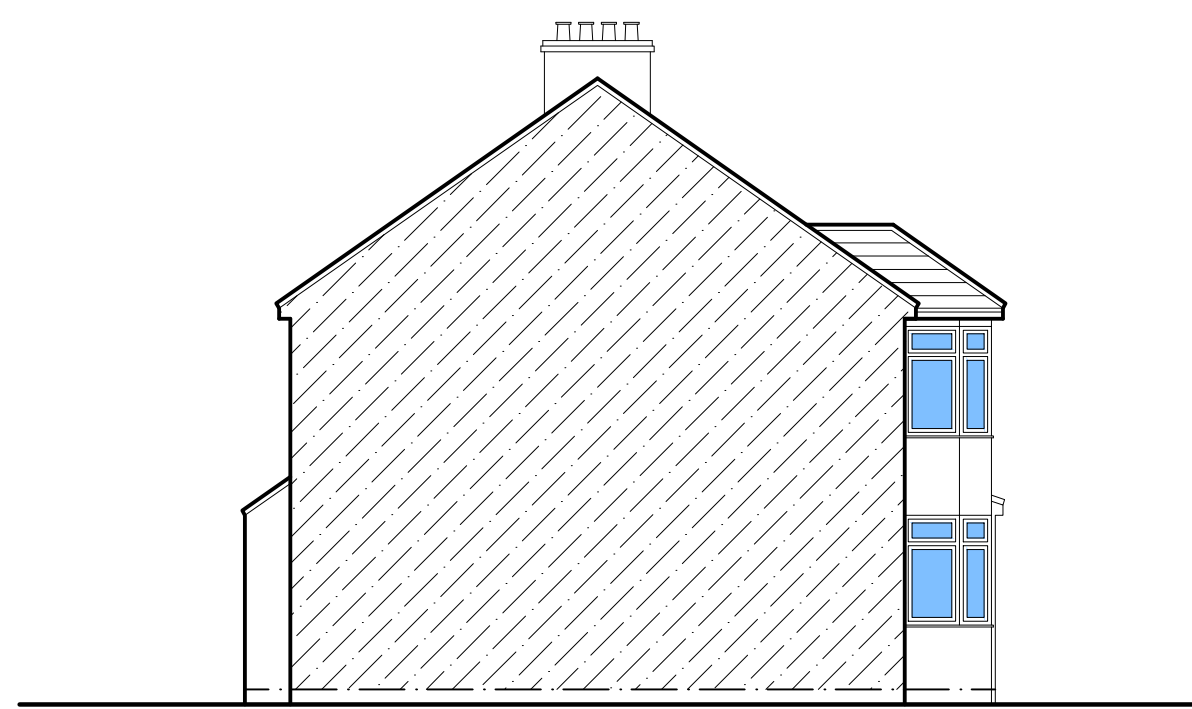

proposed side elevation

PLAN & BUILD LTD.



PH: 07816611144

shamshadali@hotmail.co.uk

ADDRESS: 46 CANNON LANE, LUTON, LU2 8BJ

TITLE: PROPOSED ELEVATIONS

PROJECT: GROUND FLOOR FRONT AND FIRST FLOOR SIDE EXTENSION

DATE 20/11/2023 DWG NO. 04/05

DRAWN BY SCALE 1:100

A3